


PARTIAL PLAN


NOTES:

1. FOR SECTION C-C, REFER TO SHEET RW19.

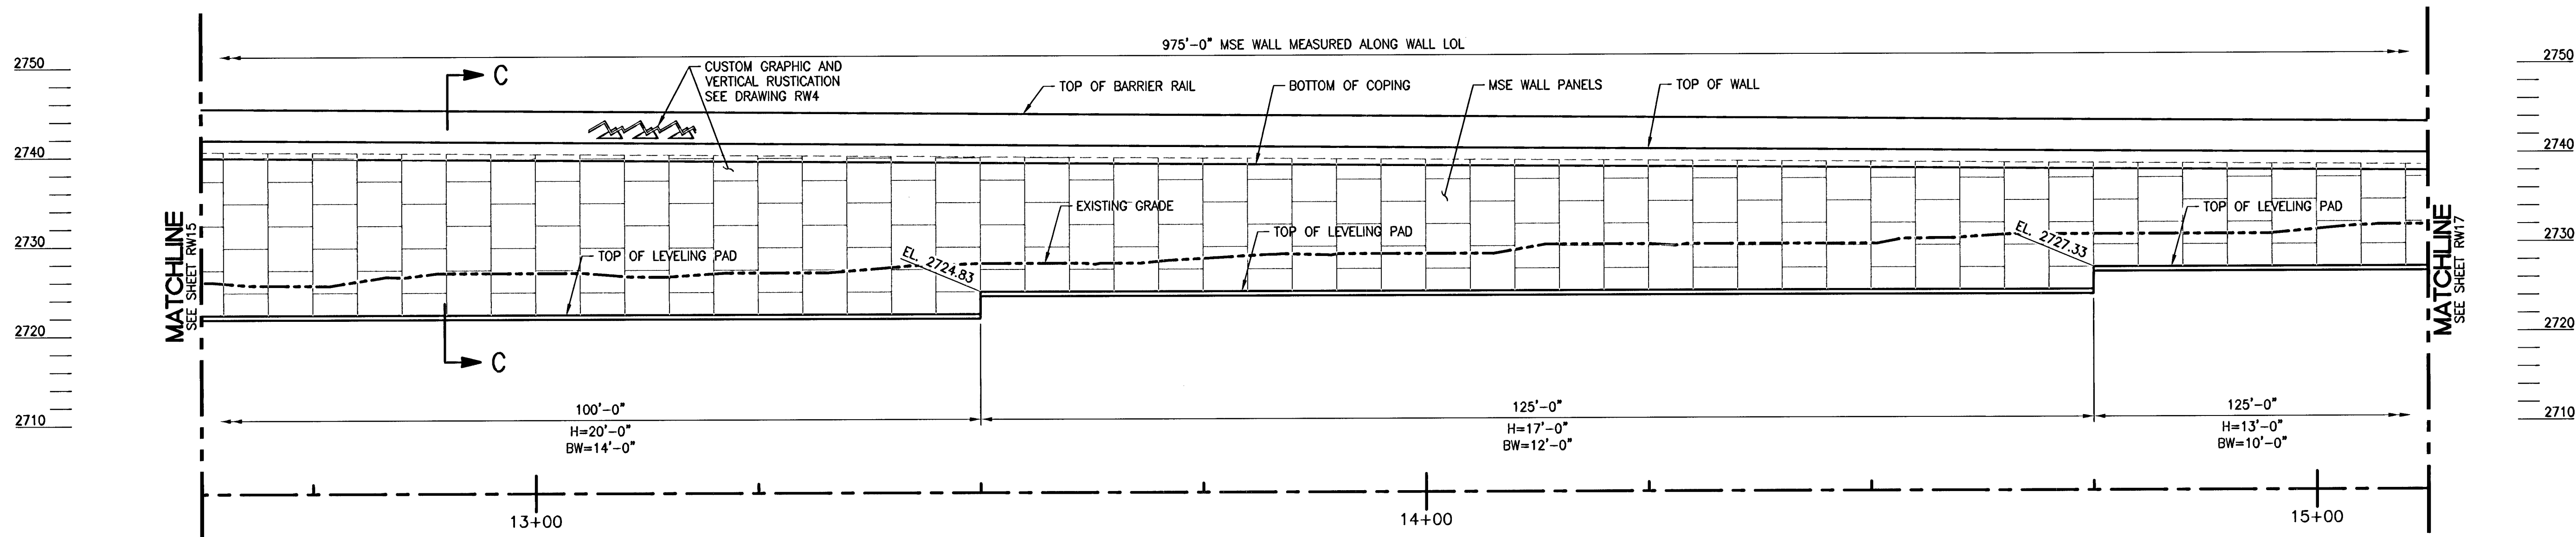

PARTIAL ELEVATION

PUBLIC WORKS DEPARTMENT 400 E. STEWART AVE. LAS VEGAS, NV 89101 702-229-6272		CITY OF LAS VEGAS, NV R&H ENGINEERING, INC. CONSULTING STRUCTURAL ENGINEERS 940 GIBBER DRIVE, SUITE 300 • LAS VEGAS, NEVADA • 89119 PHONE (702) 280-7000 • FAX (702) 280-7070	
MSE RETAINING WALL #3 PARTIAL PLAN & ELEVATION		HORSE DRIVE / US 95 INTERCHANGE	
DESIGNED BY: R. DAVIS	6/30/2008	CHECKED BY: R. DAVIS	6/30/2008
DRAWN BY: A. GRANT	6/30/2008	PROJECT NO.:	08037
SCALE: 1" = 10' HORIZ. 1" = 10' VERT.		SHEET 432 RW16 OF 433 SHEETS DRAWING NO. 107V3759	

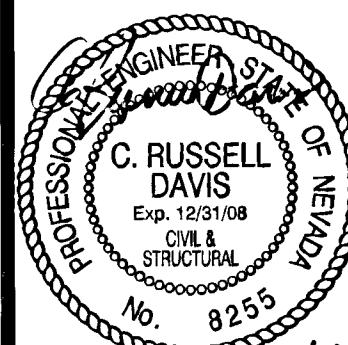

114722