

BACK OF CURB CURVE TABLE

CURVE	LENGTH	RADIUS	TANGENT	DELTA
C5	142.23'	637.10'	71.41'	12°47'27"
C7	112.00'	465.00'	56.27'	13°47'59"
C8	54.62'	558.00'	27.33'	5°36'30"
C9	64.31'	550.00'	32.19'	6°41'57"
C10	321.15'	560.00'	165.13'	32°51'30"
C11	354.03'	640.00'	181.67'	31°41'40"

EDGE OF PAVEMENT CURVE TABLE

CURVE	LENGTH	RADIUS	TANGENT	DELTA
C19	105.01'	642.00'	52.62'	9°22'20"

LEGEND:

- DENOTES PBS (PLANTMIX BITUMINOUS SURFACE) SEE TYP CROSS SECTIONS
- DENOTES 5' AC SIDEWALK
- "FRE-2" DENOTES NEW CL SKY POINTE DR (FRONTAGE RD EAST)
- TEMPORARY CONSTRUCTION EASEMENT
- NDOT RIGHT-OF-WAY
- EXIST RIGHT-OF-WAY

PROTECT IN PLACE:

- EXIST LVVWD 30" WATER LINE

CONSTRUCTION NOTES:

1. INSTALL "L" TYPE CURB & GUTTER PER USDCCA DWG NO. 216 (STATION & OFFSET TO BC)
- 1A. 4' WIDE GLUE DOWN MEDIAN OPENING (SEE SHT C33)
2. INSTALL 5' SIDEWALK PER USDCCA DWG NO. 234
- 2A. INSTALL 5' AC SIDEWALK, 3" AC OVER 6" TYPE I CLASS B BASE
4. INSTALL BARRIER RAIL TYPE FA PER NDOT STD DWG NO. R-8.6.2
5. INSTALL CONC RETAINING WALL (SEE RET WALL PLANS)

NOTES:

1. FOR MEDIAN ISLAND GEOMETRICS FOR SKY POINTE DR (FRONTAGE RD EAST) SEE SHEET C33
2. FOR STORM DRAIN REMOVAL, PROTECT IN PLACE & GRADING INFORMATION SEE SHEET SD1 THRU SD43
3. FOR UTILITY ADJUSTMENT & RELOCATION SEE SHEET U1 THRU U13
4. FOR CURB RETURN INFORMATION FOR INTERSECTION OF SKY POINTE DR/FT APACHE RD SEE SHEET C3
5. FOR "FRE-2" PROFILE SEE SHEET P12 THRU P14
6. FOR CONCRETE RETAINING WALL SEE SHEET RW1 THRU RW40


PUBLIC WORKS DEPARTMENT CITY OF LAS VEGAS, NV 400 E. STEWART AVE. LAS VEGAS, NV 89101 PH: (702) 870-7500 FAX: (702) 362-2597	CITY OF LAS VEGAS, NV 2777 SOUTH RANBORN BOULEVARD LAS VEGAS, NEVADA 89146-5148 PH: (702) 870-7500 FAX: (702) 362-2597	nevada CONSULTING ENGINEERS • PLANNERS • LAND SURVEYORS	REVISION DATE BY
ROADWAY PLAN "FRE-2 93+00 TO "FRE-2 102+00 SKY POINT DR	HORSE DRIVE / US 95 INTERCHANGE	DRAWN BY: 06/20/2008 DESIGNED BY: 06/20/2008 CHECKED BY: 06/20/2008 PROJECT NO.: SCALE: 1"=50' 6200 N/A VERT.	SHEET C25 73 OF 453 SHEETS DRAWING NO. 107V3769

APPROVED

Joseph Morgan 7/14/08
LAS VEGAS VALLEY WATER DISTRICT
LVVWD PROJECT # H80315 DATE

Call before you Overhead
1-702-227-2929
NEVADA POWER ENVIRONMENT AND SAFETY SERVICES DEPARTMENT

Call 811
1-800-227-2800
NEVADA POWER ENVIRONMENT AND SAFETY SERVICES DEPARTMENT
1-702-455-7544

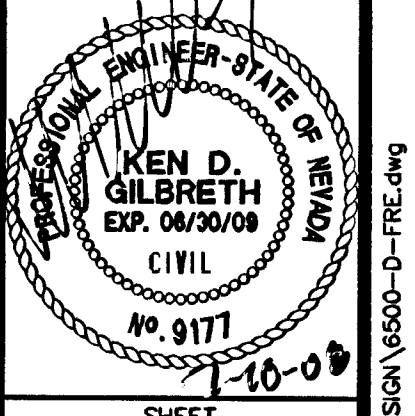

114245