


Thursday, July 03, 2008 8:08:35 AM

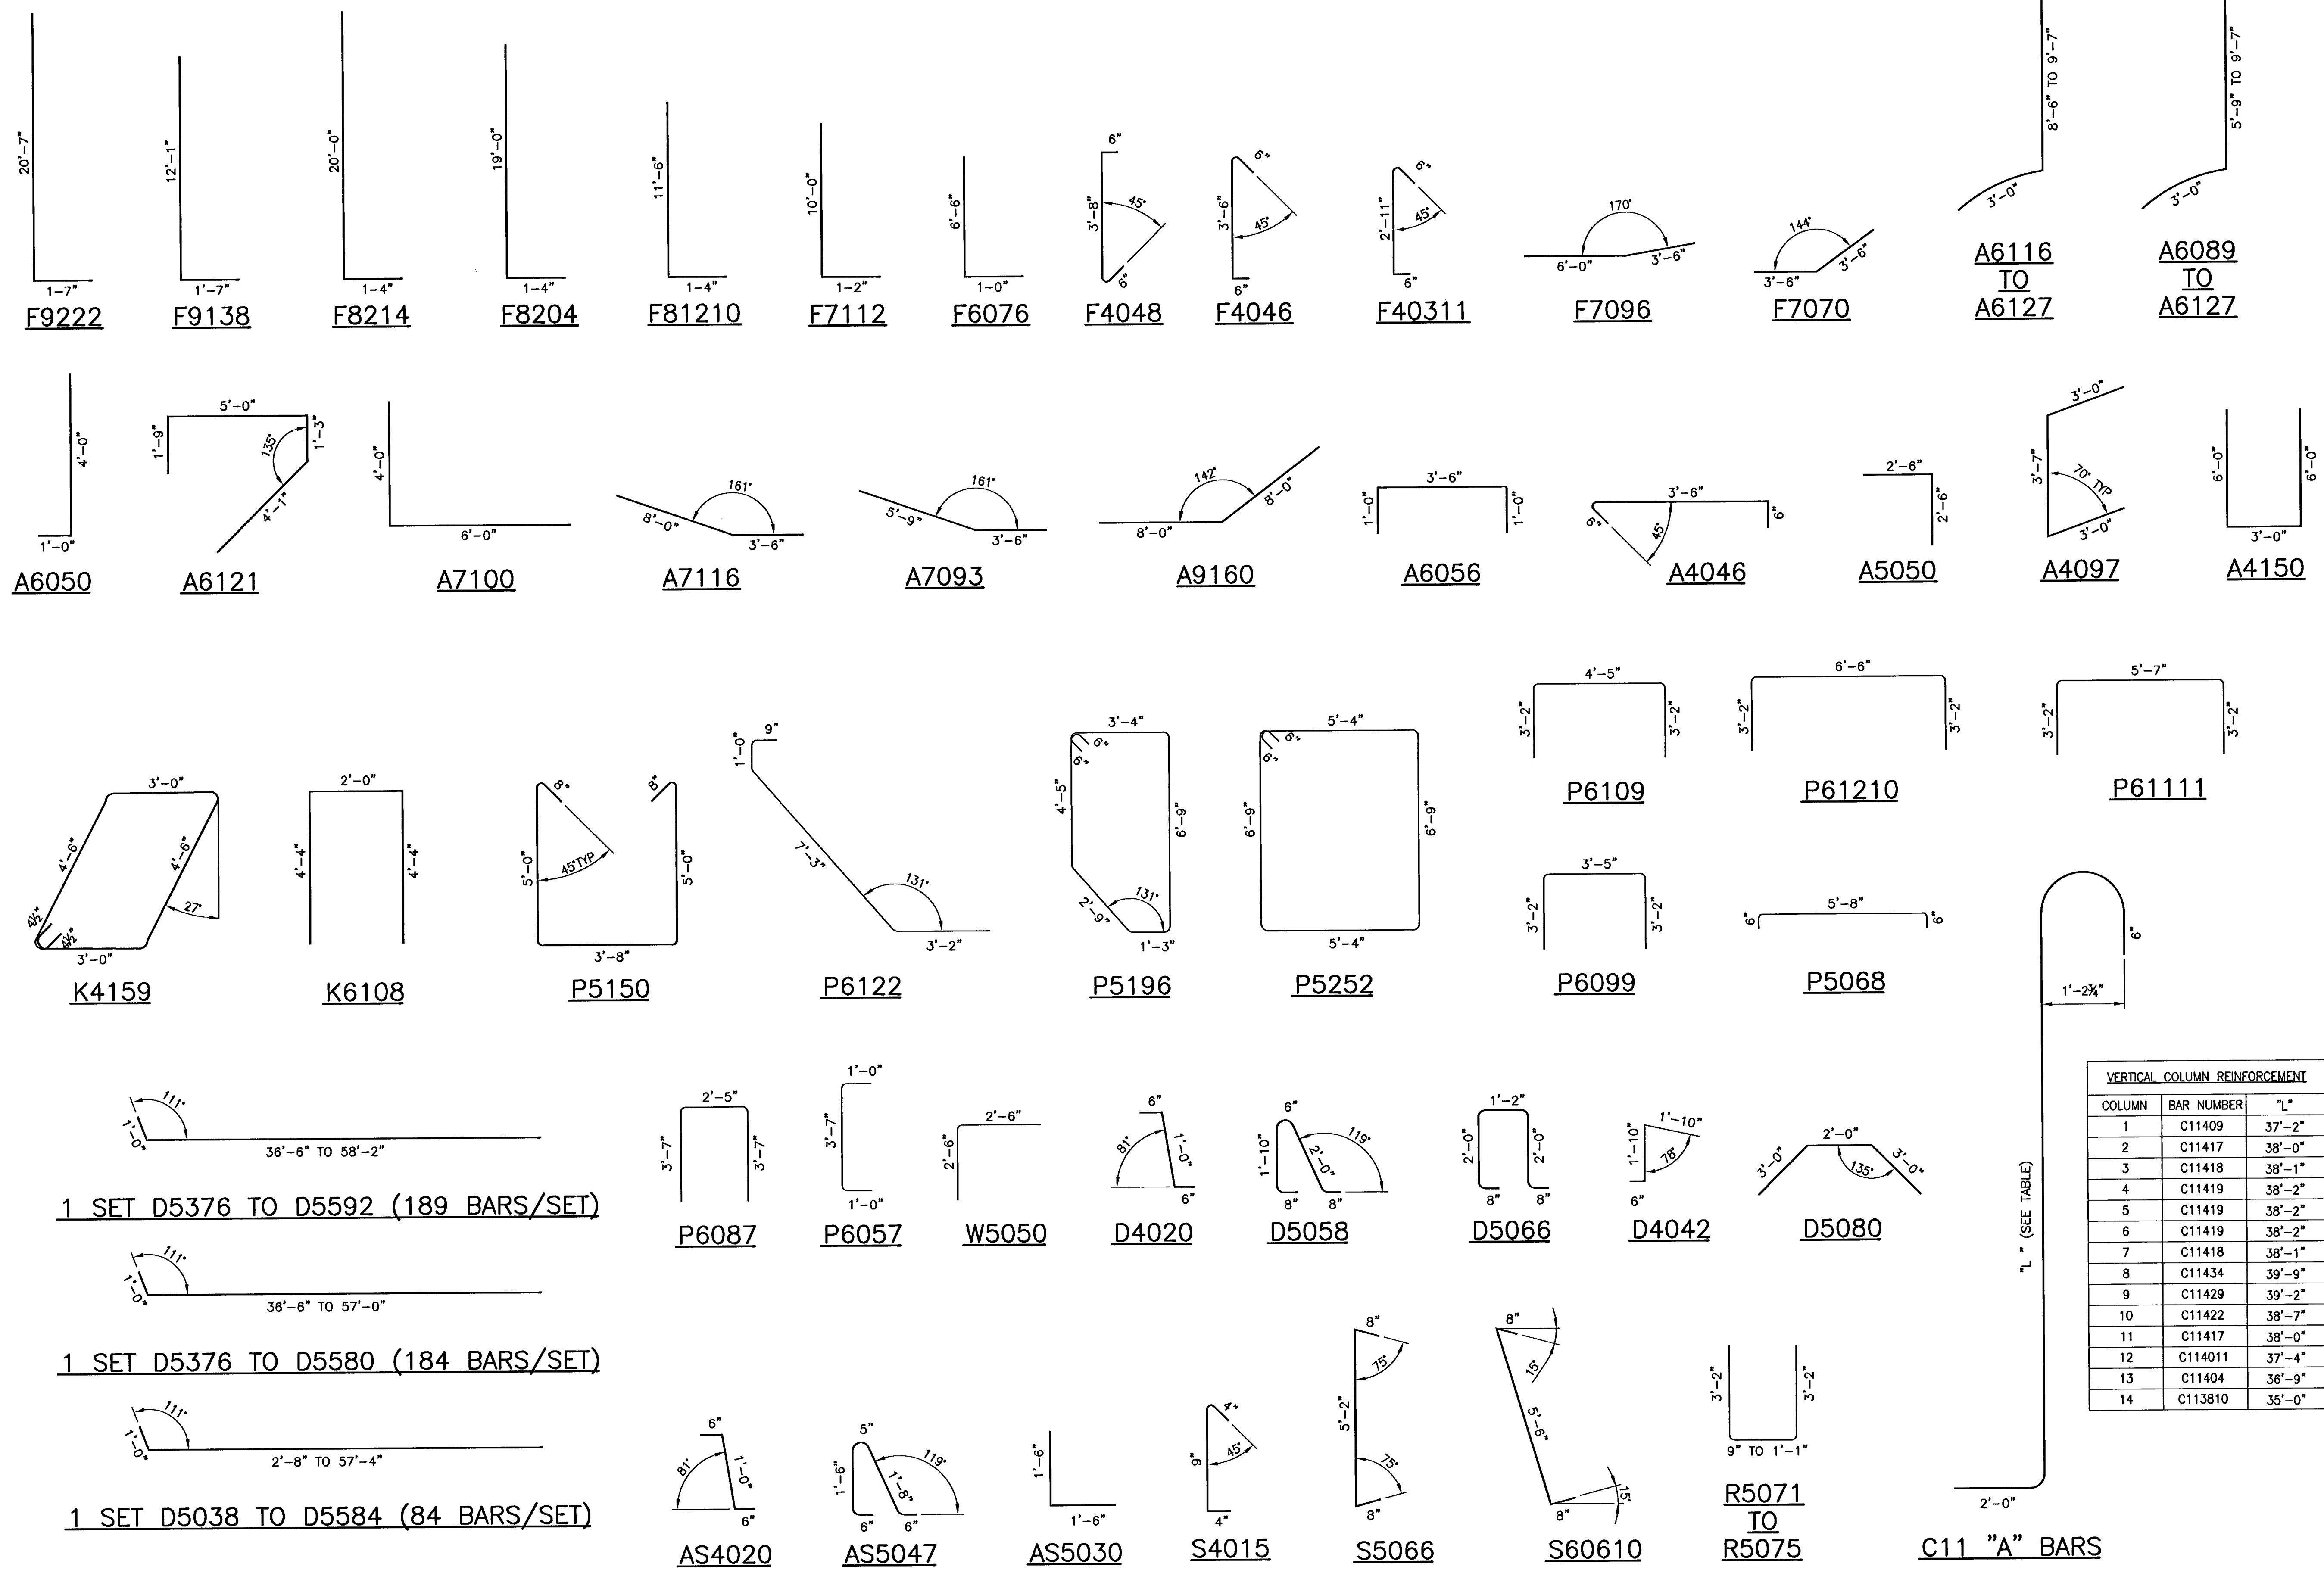

VERTICAL COLUMN REINFORCEMENT		
COLUMN	BAR NUMBER	"L"
1	C11409	37'-2"
2	C11417	38'-0"
3	C11418	38'-1"
4	C11419	38'-2"
5	C11419	38'-2"
6	C11419	38'-2"
7	C11418	38'-1"
8	C11434	39'-9"
9	C11429	39'-2"
10	C11422	38'-7"
11	C11417	38'-0"
12	C114011	37'-4"
13	C11404	36'-9"
14	C113810	35'-0"

114654

I-2896

PUBLIC WORKS DEPARTMENT		CITY OF LAS VEGAS, NV	
<small>400 E STEWART AVE. LAS VEGAS, NV 89101 702-228-2672</small>		R&H ENGINEERING, INC. <small>CONSULTING STRUCTURAL ENGINEERS REGISTERED PROFESSIONAL ENGINEERS PHONE (702) 252-3000 • FAX (702) 252-7070</small>	
HORSE DRIVE OVER US-95 BAR BENDS 1		HORSE DRIVE / US 95 INTERCHANGE	
DESIGNED BY: D. ELY	6/30/2008	CHECKED BY: R. DAVIS	6/30/2008
DRAWN BY: D. SEELY	6/30/2008	PROJECT NO.:	SCALE: NONE
		HORIZ. NONE	
		VERT. NONE	
		SHEET 363 OF 433 SHEETS DRAWING NO. 107V3759	
		REV:	DATE
		BY:	