


T,R,S: 1960-07
APN: 125

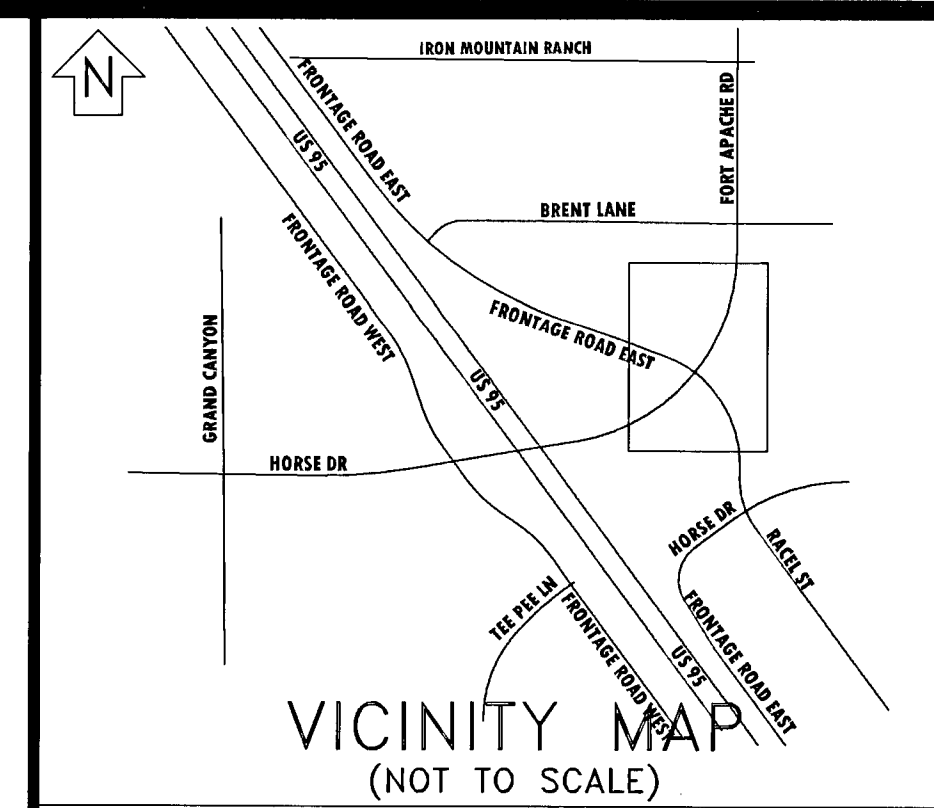

EVERY EFFORT HAS BEEN MADE TO IDENTIFY ALL NPC FACILITIES. THE CUSTOMER SHALL CONFIRM THE EXISTENCE AND LOCATION OF THESE FACILITIES.

AVOID HITTING OVERHEAD POWER LINES. IT'S COSTLY.

CALL BEFORE YOU DO OVERHEAD

Call before you Dig
Avoid cutting underground utilities. It's the easy way.

Call 811
OR
1-800-227-2600
CLARK COUNTY TRAFFIC OPERATIONS
1-702-455-7544

REVISIONS			
NO.	DESCRIPTION	DATE	G.A.

TYPE OF EASEMENT:	JPA NOTES:
AERIAL	SPRINT CONTACT: PEGGY ORTIZ
STANDARD R/W-51	PHONE NUMBER: 244-7607
UNDERGROUND	DATE OF CONTACT: 09/16/2007
AS BUILT UNDERGROUND	TO SET NEW POLES
R.O.E./R/W-5-COM	TO STAKE NEW POLES
3rd PARTY	TO PROVIDE POLES
UNDERGROUND BY EXHIBIT (N-DOT) PERMIT	FT. CLASS
(BLM) PERMIT	FT. CLASS
RAILROAD-UPRR-PERMIT	TO DIG POLE HOLES
SO. NEVADA WATER PERMIT	NVE TO REMOVE EX. POLES
NOT REQUIRED	REMOVE 8 POLES ADD RISERS TO 4
Misc. Info.	JPA#: P200700292

EXHIBIT 'A'	
NPC INFORMATION:	
COORDINATOR:	MAGGIE CRITTE
PHONE:	402-4159
DESIGNER:	MAGGIE CRITTE
DCA:	N/A
INSPECTOR:	378-3695
STAND BY:	402-4117, 402-4116, 402-4118
DISTRICT:	LAS VEGAS
CUSTOMER INFORMATION:	
APPLICANT:	CITY OF LAS VEGAS
ENGINEER:	VTN
CONTACT:	RANDY MCCONNELL 229-2186
APPROVAL DATE:	07/09/2008
GOVERNMENT INFORMATION:	
AGENCY:	CITY OF LAS VEGAS
APPROVAL DATE:	07/09/2008

FOR EACH SERVICE POINT (POINT OF DELIVERY), ENERGY FOR EACH TENANT SPACE WILL BE MEASURED THROUGH ONE WATT HOUR METER. ENERGY FOR ALL NON-TENANT SPACE WILL BE MEASURED THROUGH ONE WATT HOUR METER. CONTACT NPC METER OPERATIONS FOR MULTIPLE RATE CLASS INSTALLATIONS

NEVADA POWER COMPANY


CLV-HORSE DRIVE IMPROVEMENTS
HORSE DR/US 95
107V3759-NPC

PROJ. ID: 183506 SCALE: 1" = 50'
SHEET #: 6 OF 14 DATE: 06/15/2007

INSTALLATIONS

CIVIL LINETYPE LEGEND		
	PROPOSED	EXISTING
CENTERLINE	---	---
PROPERTY LINE/ROW CURB	---	---
EDGE OF PAVEMENT	---	---
EDGE OF SIDEWALK	---	---
SEWER LINE	---	---
WATER LINE	---	---
GAS LINE	---	---
TELEPHONE LINE	---	---
CABLE TV LINE	---	---
STORM DRAIN LINE	---	---
FIRE HYDRANT	⊙	⊙
STREET LIGHT	⊙	⊙
STREET LIGHT SERVICE	⊙	⊙

* LINETYPES UTILIZED WHERE CONFLICT OCCURS WITH NPC FACILITIES.

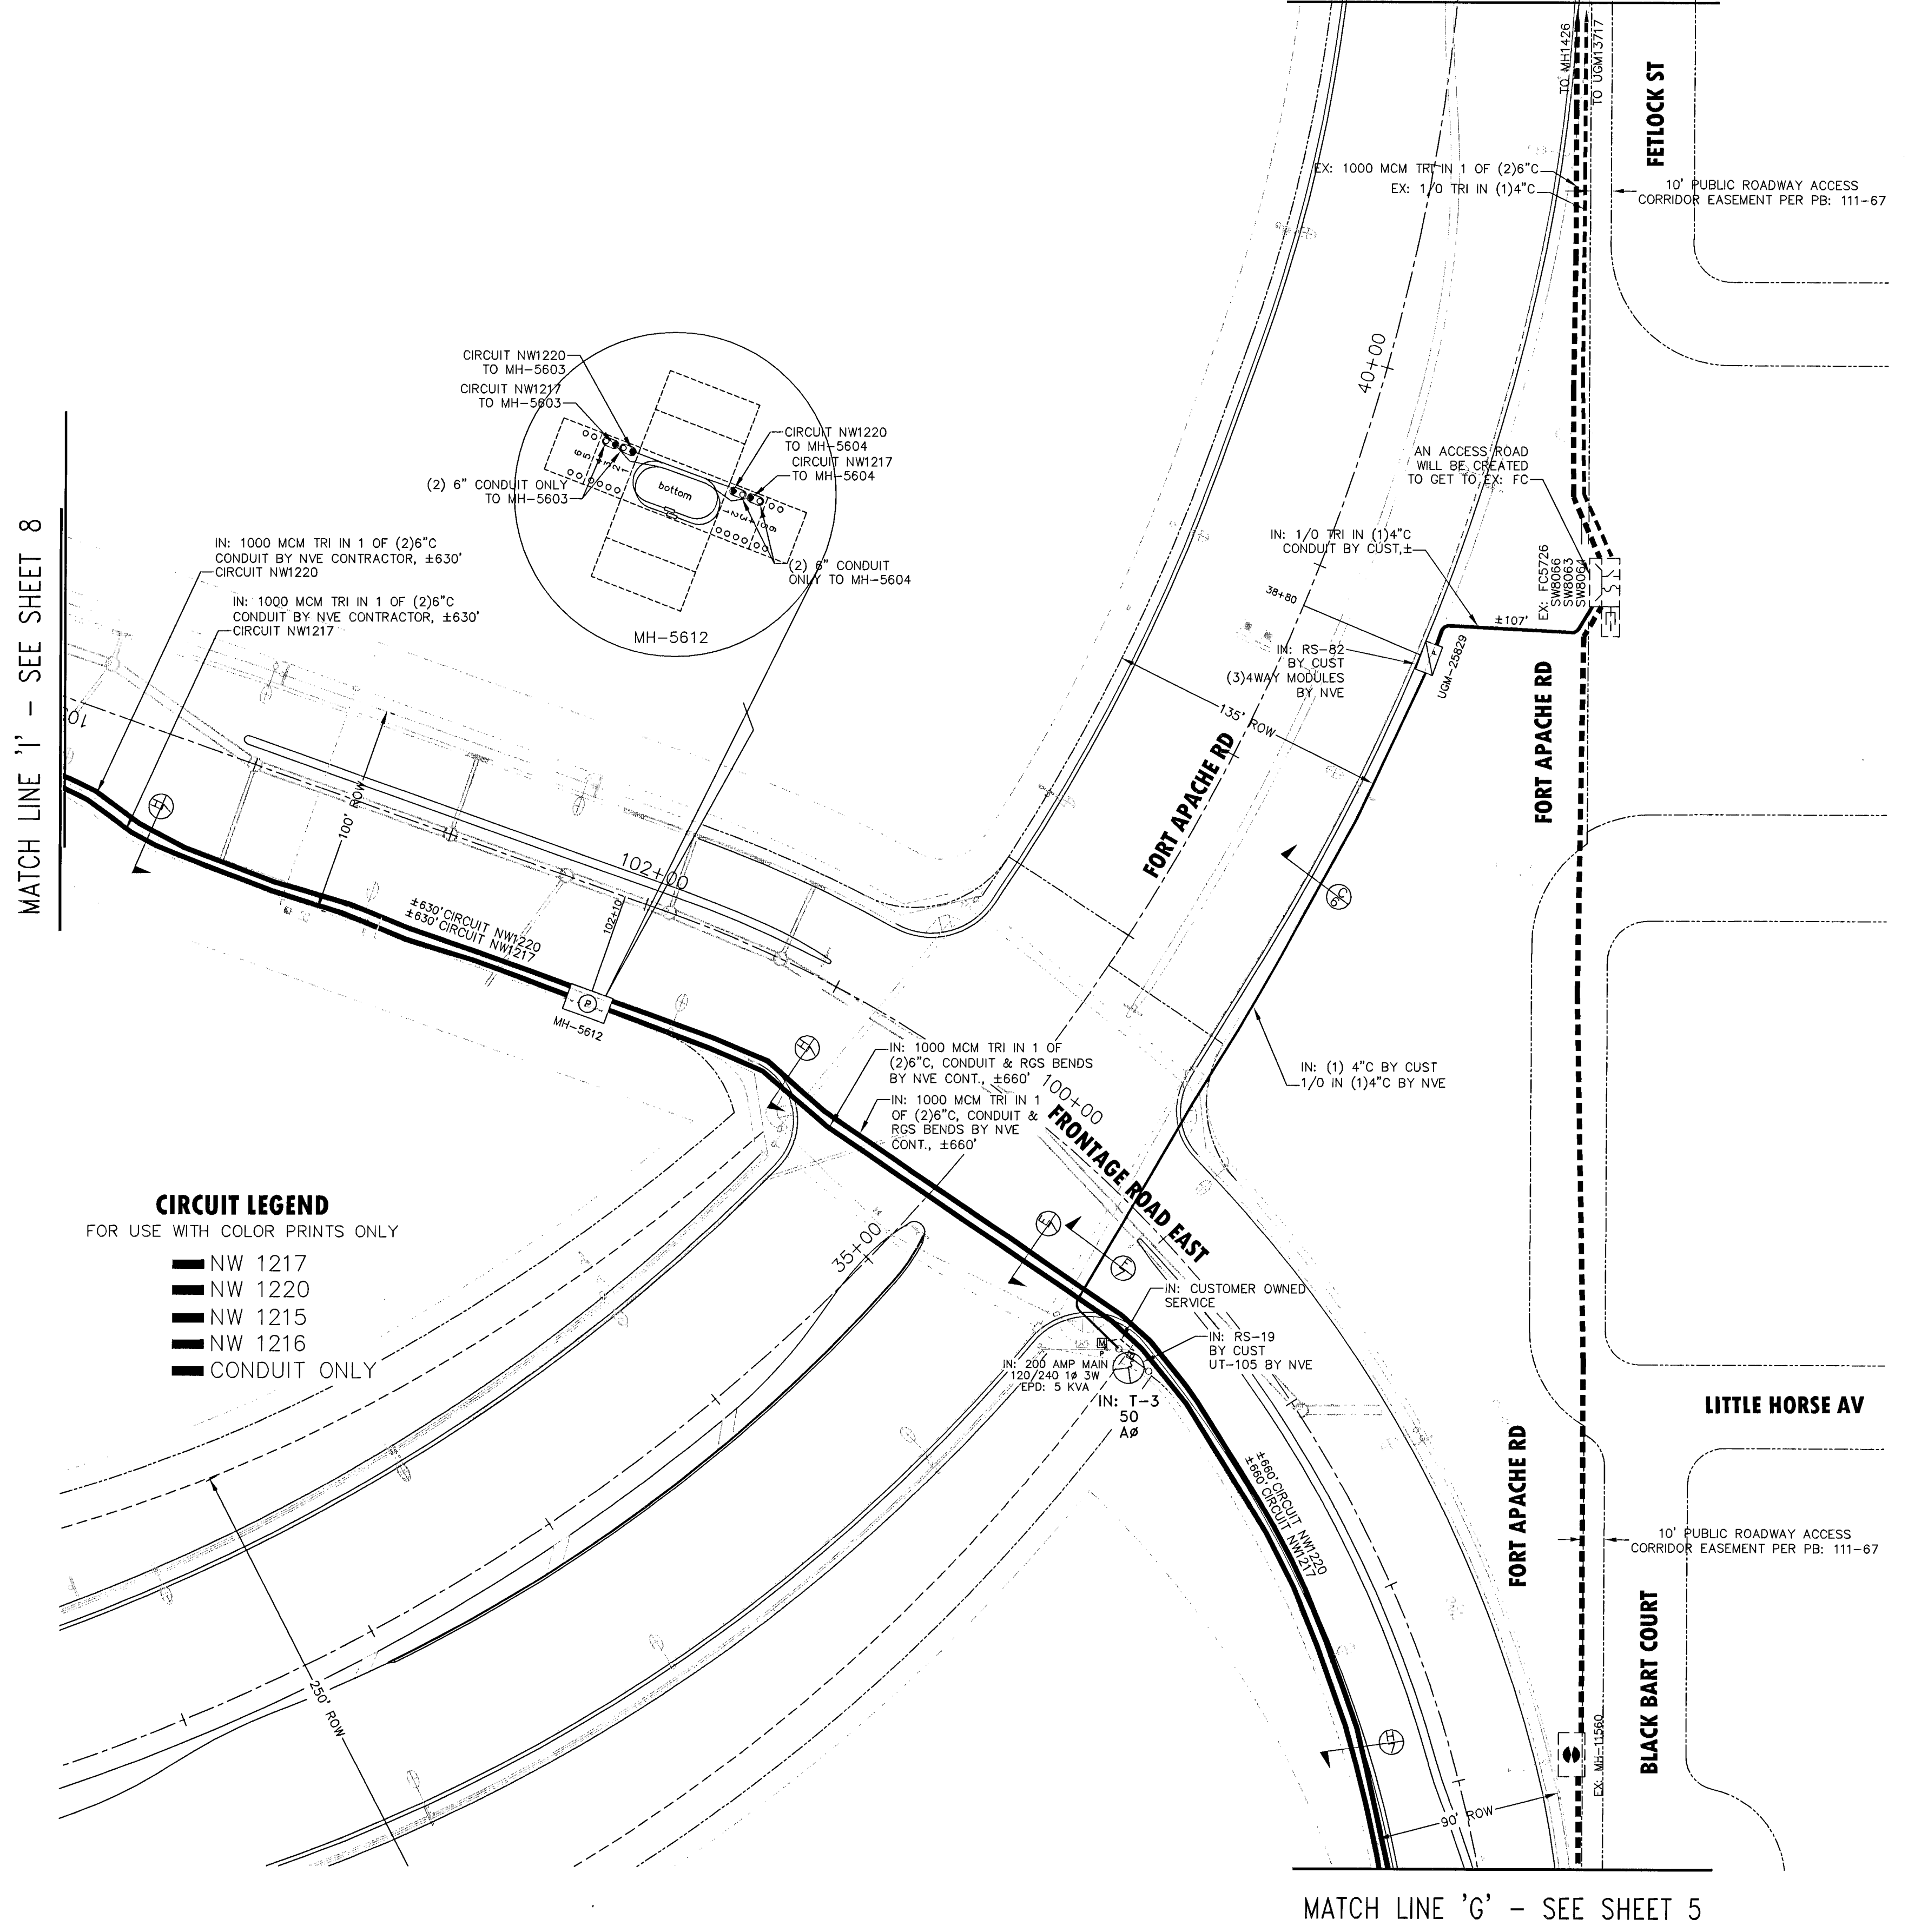

MATCH LINE '1' - SEE SHEET 8

MATCH LINE '6' - SEE SHEET 5

CIRCUIT LEGEND
FOR USE WITH COLOR PRINTS ONLY

---	NW 1217
---	NW 1220
---	NW 1215
---	NW 1216
---	CONDUIT ONLY

115031