

- LEGEND:**
- DENOTES PBS (PLANTMIX BITUMINOUS SURFACE) SEE TYP CROSS SECTIONS
 - DENOTES CONC BARRIER SLAB (SEE RETAINING WALL PLANS)
 - DENOTES SAWCUT LINE FOR PBS (PLANTMIX BITUMINOUS SURFACE)
 - "HD1" DENOTES NEW CL HORSE DR/FT APACHE RD RAMP 1
 - AUTHORIZATION TO ENTER PROPERTY
 - RIGHT-OF-WAY
 - NDOT RIGHT-OF-WAY
 - 16' NDOT MAINTENANCE ACCESS
 - EXIST NDOT RIGHT-OF-WAY
 - EXIST CLV RIGHT-OF-WAY

- PROTECT IN PLACE:**
- EXIST LVVWD 36" WATER LINE
- CONSTRUCTION NOTES:**
- 1 INSTALL BARRIER RAIL TYPE FA PER NDOT STD DWG NO. R-8.6.2
 - 2 INSTALL CONC RET WALL (SEE RET WALL PLANS)
 - 2A INSTALL CONC BARRIER SLAB (SEE RET WALL PLANS)
 - 3 INSTALL GALVANIZED GUARD RAIL (TRIPLE CORRUGATION); GUARD RAIL-BARRIER RAIL CONNECTION; GUARD RAIL TERMINAL (FLARED) PER NDOT STD DWG NO. R-8.1.1 CONTRACTOR TO FIELD VERIFY HORIZONTAL & VERTICAL LOCATION OF ANY NEW AND/OR EXISTING UNDERGROUND FACILITIES PRIOR TO INSTALLATION OF GUARD RAIL
 - 3A INSTALL GALVANIZED GUARD RAIL PER NDOT STD DWG R-8.1.1
 - 7 GRADING HINGE LINE (SEE TYP SECTIONS, STORM DRAIN & GRADING PLANS)

- NOTES:**
1. FOR STORM DRAIN REMOVAL, PROTECT IN PLACE & GRADING INFORMATION SEE SHEET SD1 THRU SD43
 2. FOR UTILITY ADJUSTMENT & RELOCATION SEE SHEET U1 THRU U13
 3. FOR CONCRETE RETAINING WALL SEE SHEET RW1 THRU RW40
 4. FOR "HD1" PROFILE SEE SHEET P4

PUBLIC WORKS DEPARTMENT		CITY OF LAS VEGAS, NV	
ROADWAY PLAN		HORSE DRIVE / US 95 INTERCHANGE	
"HDT" 145+26.77 TO "HDT" 156+29.83 (SEE SHT C6)		"HDT" 156+29.83 (SEE SHT C8)	
DRAWN BY: DIR	06/20/2008	DESIGNED BY: LMW	06/20/2008
CHECKED BY: KDC	06/20/2008	PROJECT NO:	SCALE: 1"=50'
SHEET		C7	
55 OF 103 SHEETS		DRAWING NO.	
107V3759			

APPROVED

Joseph Morgan 7/14/08
 LAS VEGAS VALLEY WATER DISTRICT
 LVVWD PROJECT # H80315

AVOID OVERHEAD POWER LINE CONTACT IT'S COSTLY


Call before you Overhead

1-702-227-2929
 LAS VEGAS VALLEY WATER DISTRICT
 NVVWA POWER ENVIRONMENT AND SAFETY SERVICES DEPARTMENT

Call before you Dig
 Avoid existing underground utility lines. It's costly.

Call 811

1-800-227-2800
 LAS VEGAS VALLEY WATER DISTRICT
 1-702-455-7544

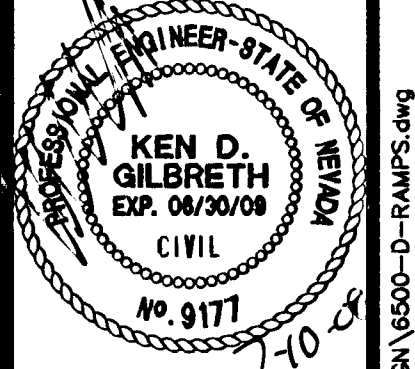

114227

1:1660 LVVWD DESIGN (6800-D-RAMP) S.DWG