



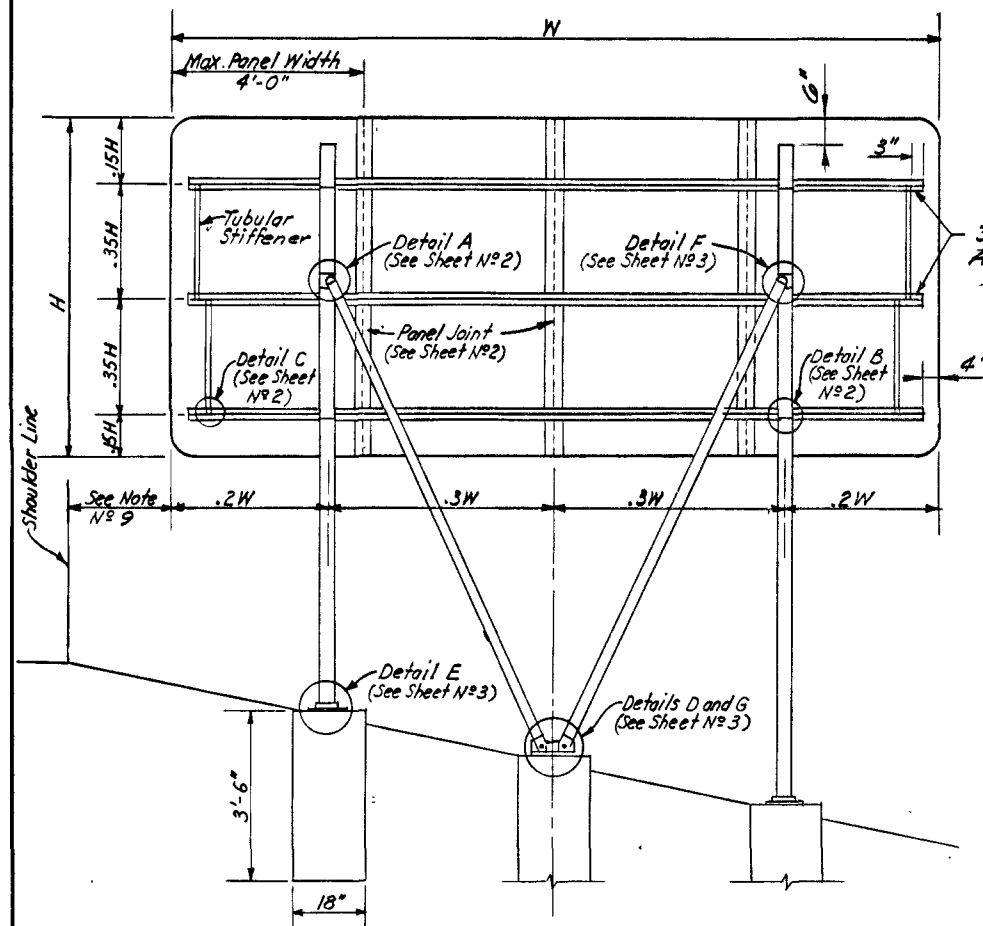


SINGLE SIGN



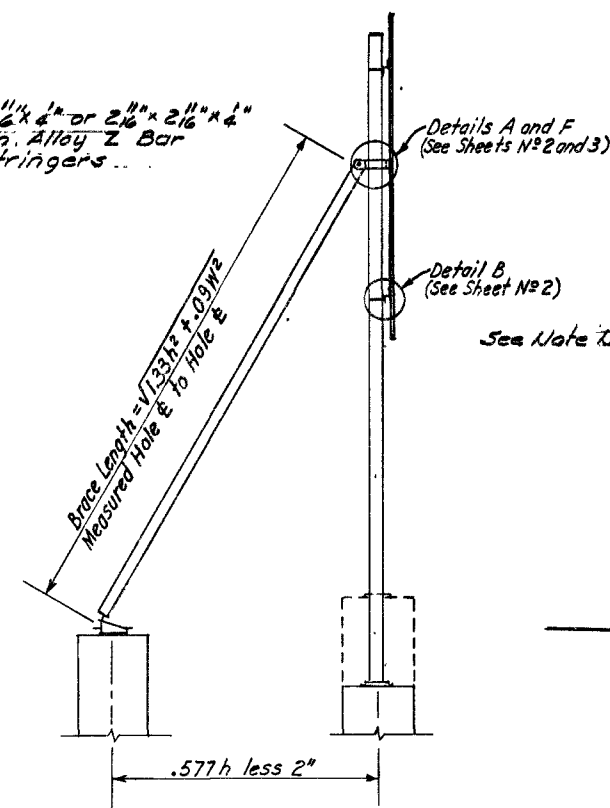


DOUBLE SIGN

DOUBLE SUPPORT WITH BRACES

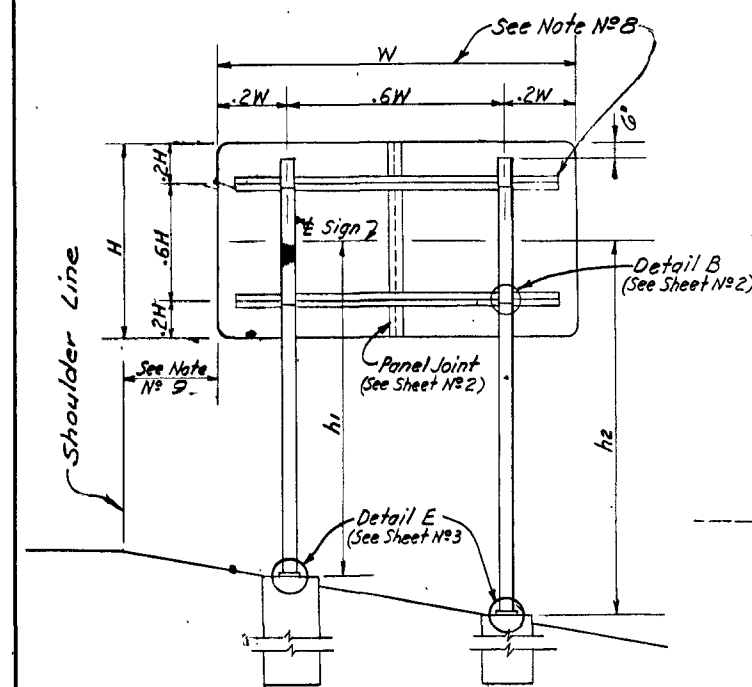

DOUBLE SUPPORT

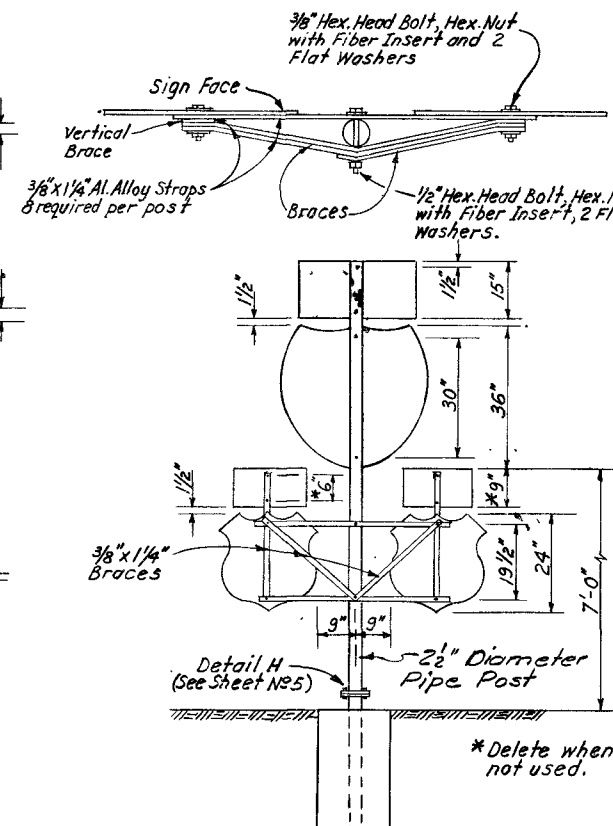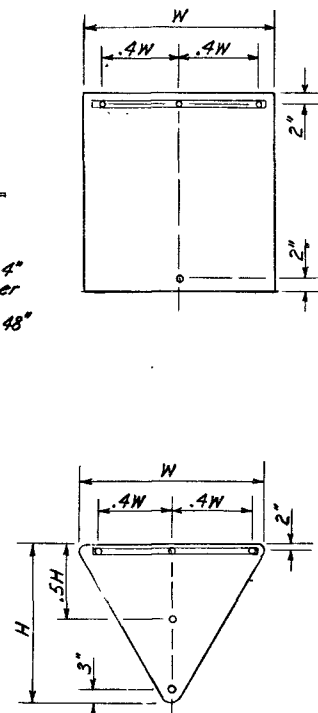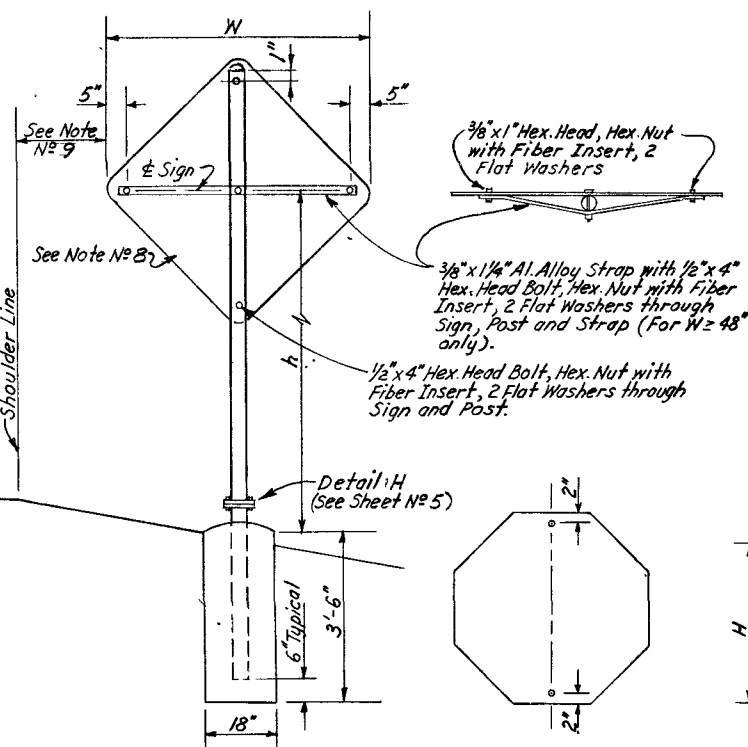

*Delete when M6-1 Sign not used.

PIPE SIZE FOR BRACED PIPE SUPPORTS

SIGN AREA SQ. FT.	VERTICAL POST SIZE				
	0' to 5'	5' to 6'	6' to 10'	10' to 12'	12' to 15'
0' to 70'	2"	2"	2"	2"	2"
70' to 140'	2"	2 1/2"	2 1/2"	3"	3"
140' to 200'	2 1/2"	2 1/2"	3"	-	-

NOTE: When pipe size from tables for vertical posts and braces differ, use larger diameter indicated for both supports.

PIPE SIZE DETERMINATION FOR SINGLE POST AND DOUBLE POST WITHOUT BRACE

SIGN AREA SQ. FT.	BRACE SIZE						
	0' to 5'	5' to 6'	6' to 10'	10' to 12'	12' to 14'	14' to 15'	15' to 17'
0' to 70'	2"	2"	2 1/2"	2 1/2"	2 1/2"	2 1/2"	3"
70' to 140'	2"	2"	2 1/2"	2 1/2"	2 1/2"	2 1/2"	3"
140' to 200'	2"	2 1/2"	2 1/2"	3"	3"	3"	3"

S = Single Pipe, Nom. Dia.
D = Double Pipe, No Braces, Nom. Dia.
h = Height of Sign & above ground

GENERAL NOTES

1. Size of sign, post and braces shown on Permanent Sign Summary Sheet.
2. For materials specifications, see Special Provisions.
3. Footings to be drilled holes 48" diameter, 3'-6" deep, filled with Class A or Class AA concrete.
4. Sign panels for unbraced supports to be Aluminum Sheet Construction. Sign panels for braced supports to be Aluminum Sheet or Laminated Sheet Construction.
5. Tubular Stiffeners required only when .2W exceeds 2'-0" on Alum. Sheet Construction. Not required for Laminated Sheet.
6. Sign island required only when h exceeds 15'-0". Island to be compacted to 95% (See Sheet N°4 and Permanent Sign Summary Sheet.)
7. For Double Sign, Double Support with Braces, area for tables is total area of two signs. H is not considered part of H.
8. For W4-1 Sign (48"x48" only) eliminate L bars and fasten sign directly to post. Post spacing to be 2'-8" & to E.
9. See Permanent Sign Summary Sheet for distance to edge of sign panel and See Sheet N°4 for Sign Placement.
10. See Sheet N°3 for anchor bolt details.

165
STATE OF NEVADA
DEPARTMENT OF HIGHWAYS
STANDARD
GROUND MOUNTED
SIGN SUPPORTS