



| SIGN LENGTH | Left Section | Right Section |
|-------------|--------------|---------------|
| 22'-0"      | 12'          | 10'           |
| 24'-0"      | 12'          | 12'           |
| 26'-0"      | 12'          | 14'           |
| 28'-0"      | 16'          | 12'           |
| 30'-0"      | 18'          | 14'           |
| 32'-0"      | 16'          | 16'           |
| 34'-0"      | 16'          | 18'           |
| 36'-0"      | 20'          | 16'           |
| 38'-0"      | 20'          | 18'           |
| 40'-0"      | 20'          | 20'           |

NOTES:


FRAMES FOR SIGNS GREATER THAN 20'-0" IN LENGTH SHALL BE FABRICATED IN TWO SECTIONS WITH LEFT SECTION A MULTIPLE OF 4'-0" IN LENGTH. SEE TABLE ABOVE.

SECTIONS SHALL BE HOISTED INTO PLACE INDIVIDUALLY AND BOLTED TOGETHER AS PER DETAIL (D). PRIOR TO TIGHTENING OF MOUNTING CLIP BOLTS.

BOLTING TWO SECTIONS TOGETHER AND HOISTING SIMULTANEOUSLY WILL NOT BE PERMITTED

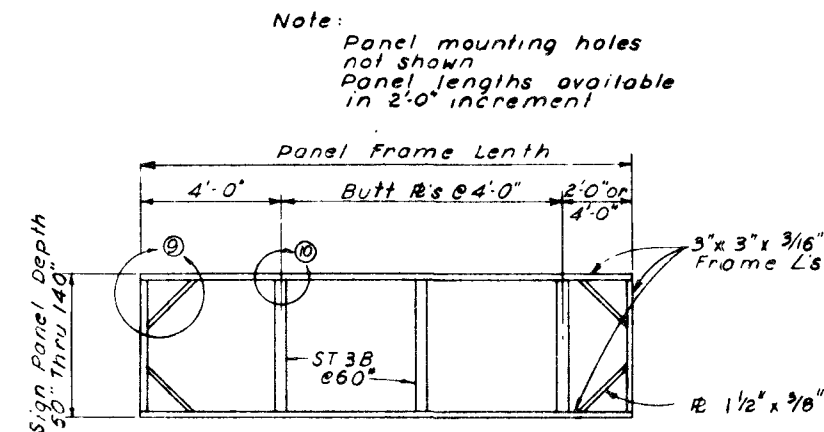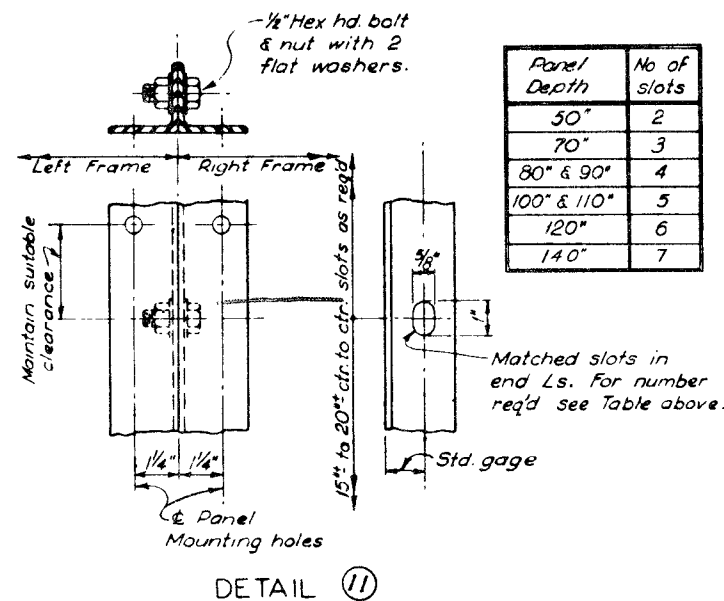


TYPICAL REMOVABLE FRAME  
(4'-0" thru 20'-0")

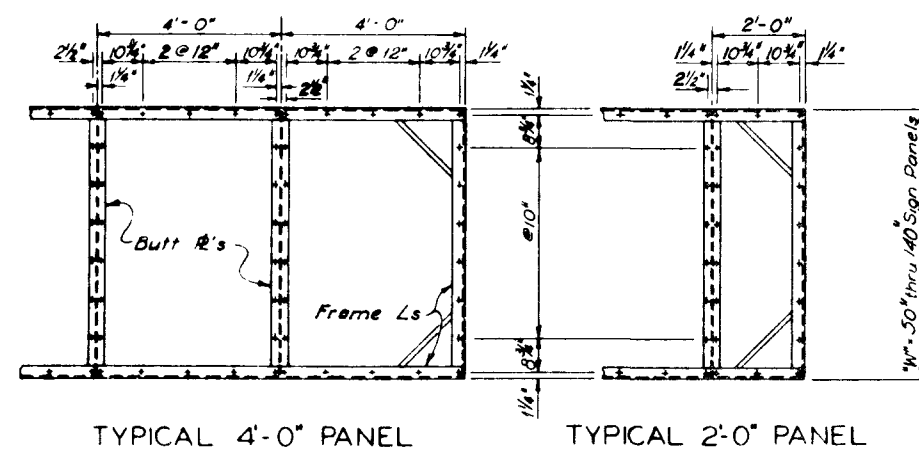


Note: All holes 1/2" diameter

### MOUNTING HOLE SPACING FOR SIGN PANEL & FRAME


~~SECRET~~

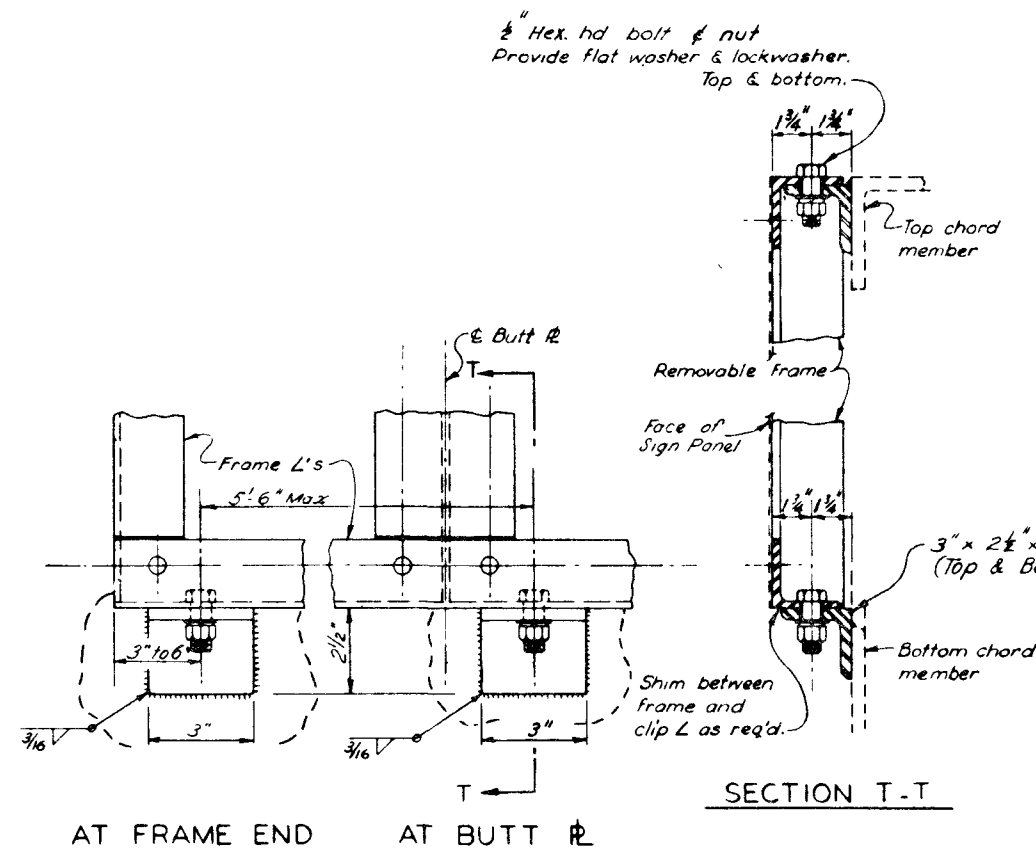

### FRAME MOUNTING DETAILS

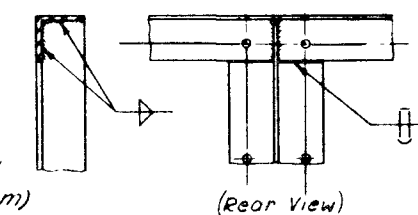

DETAIL (10)

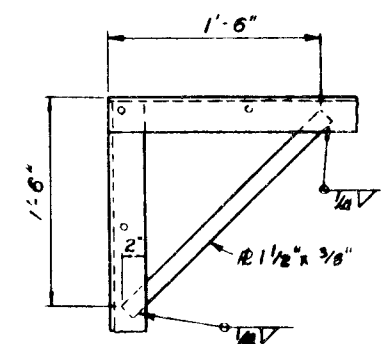

DETAIL ⑨

## TYPICAL JOINT DETAILS

- 107V3833

187 STATE OF NEVADA 189  
 DEPARTMENT OF HIGHWAYS  
 OVERHEAD SIGN DETAILS  
 REMOVABLE SIGN PANEL FRAMES  
 STANDARD SHEET

Rev: 9-1-66

APPROVED: *Oren W. Walker* SHEET 8 OF 14