

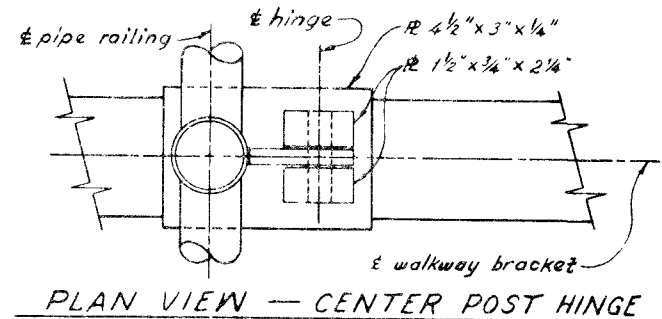
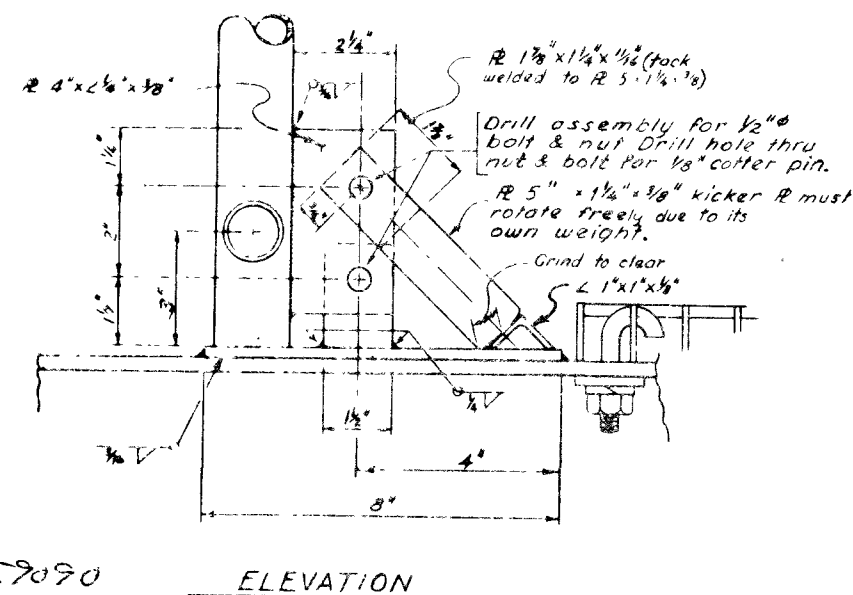
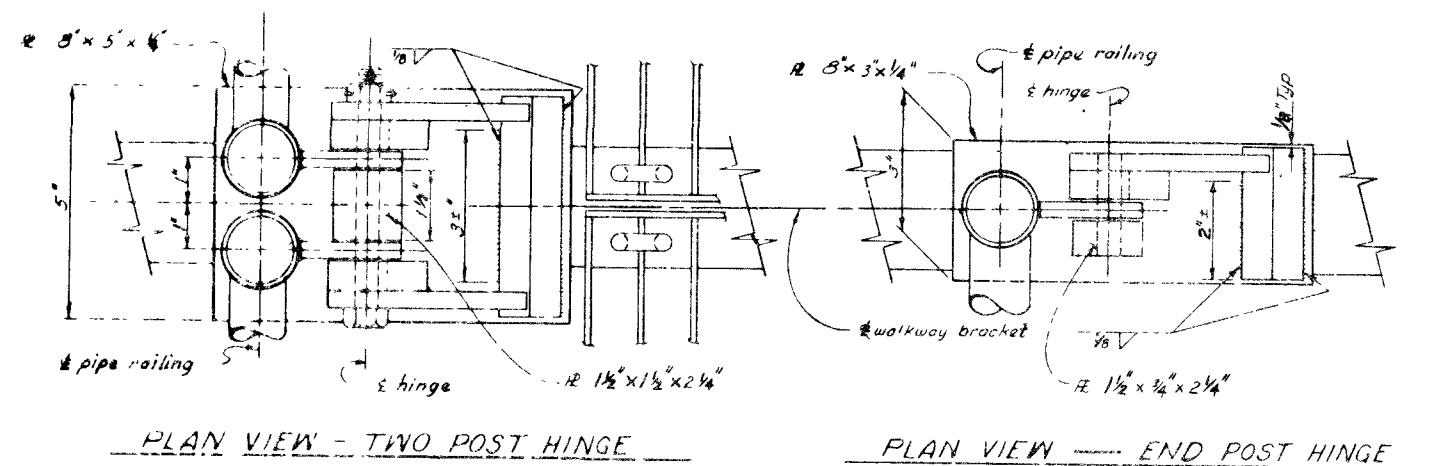
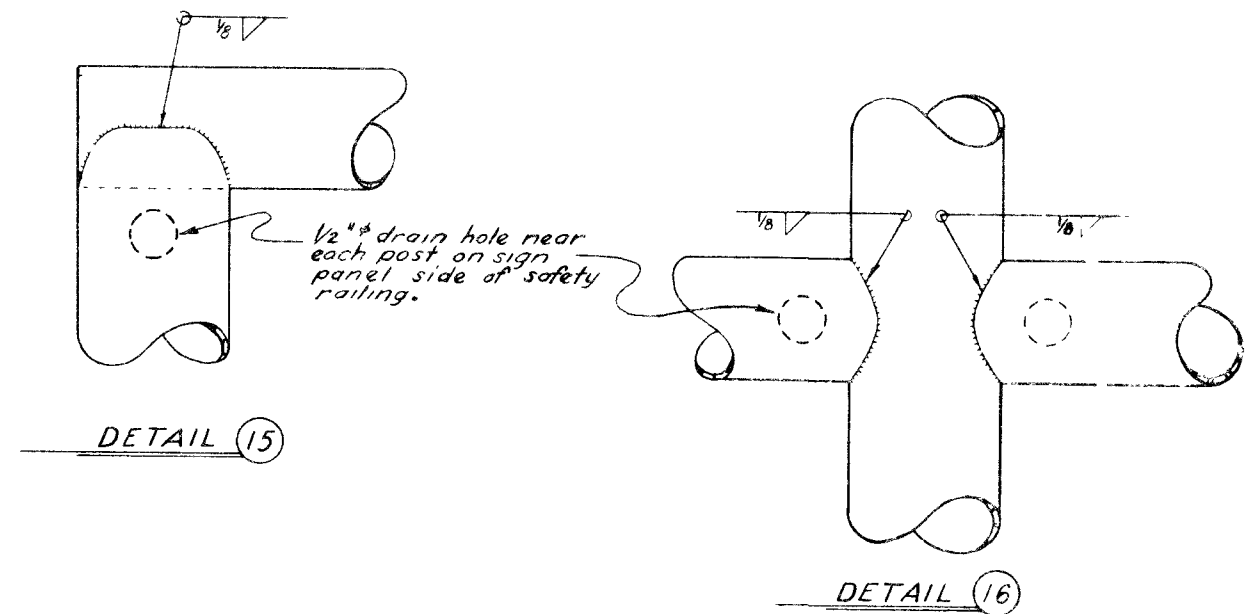
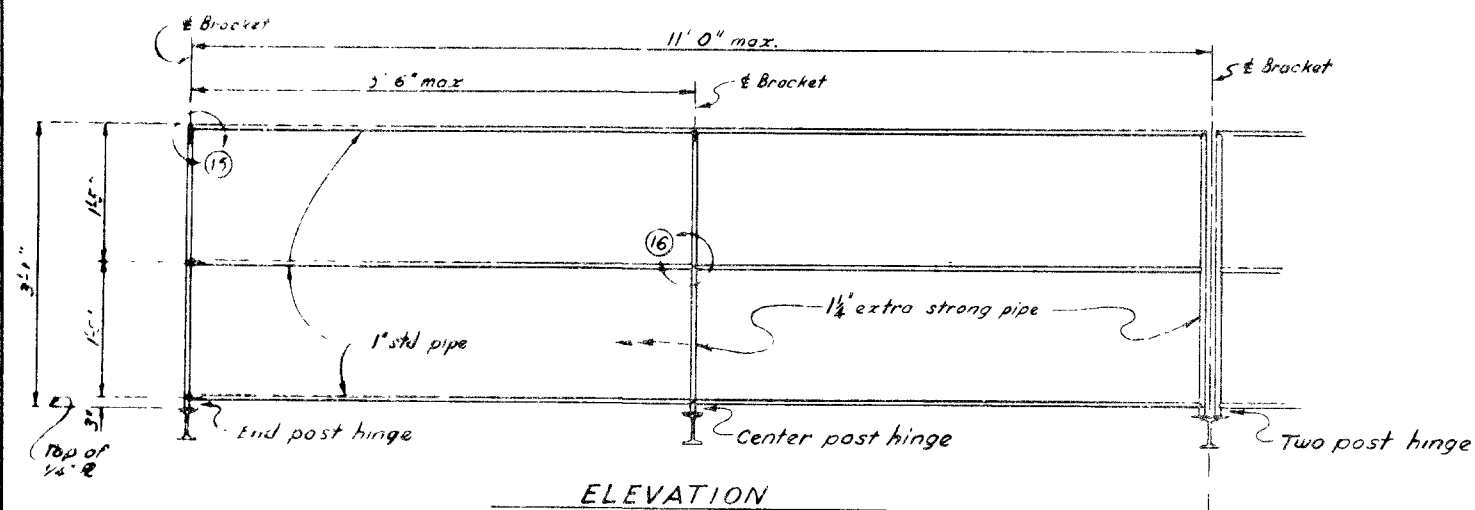
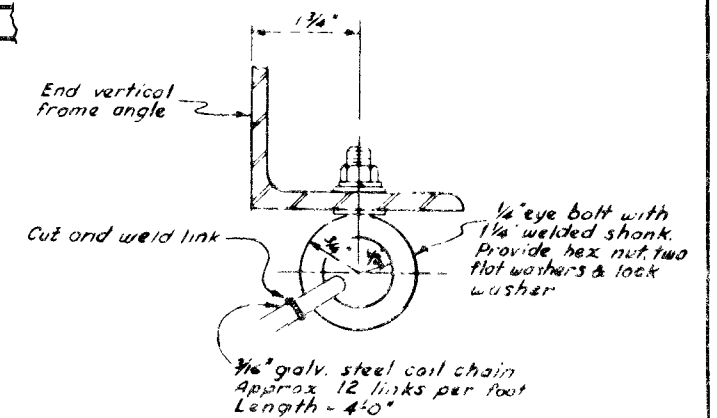


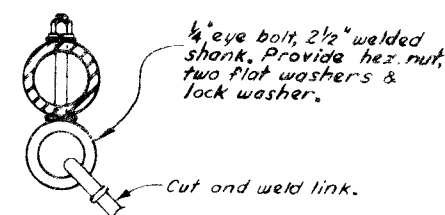

Note: Special care shall be taken to insure that the completed hinge and latch assembly will hold the safety railing in a steady manner; free of wobble while in the raised position. Maximum allowable displacement from vertical at top of railing when latched shall be 1".

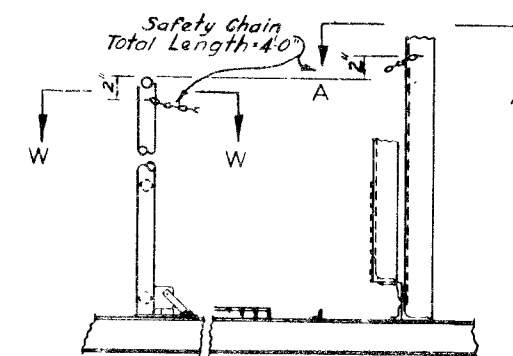

CHAIN ASSEMBLY

10743833
 STATE OF NEVADA
 DEPARTMENT OF HIGHWAYS
 OVERHEAD SIGN DETAILS
 WALKWAY SAFETY RAILING DETAILS
STANDARD SHEET

Rev. 9-1-66

APPROVED: *[Signature]* SHEET 11 OF 14

57090

57072