

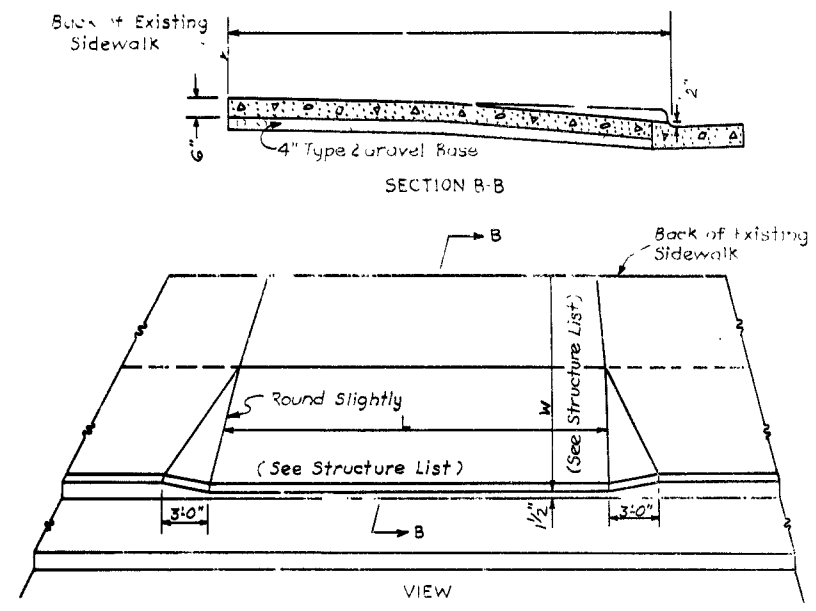



Reference Sheet N: A-4

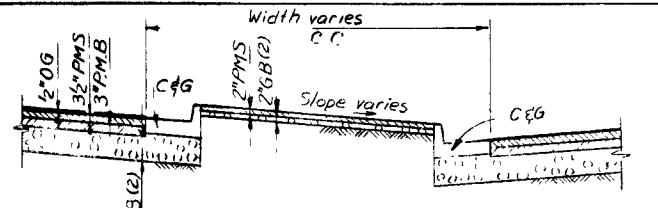

DRIVEWAY DETAIL

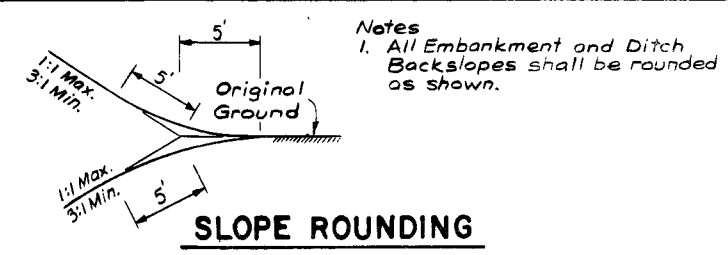




ISLAND & MISCELLANEOUS AREAS PAVING

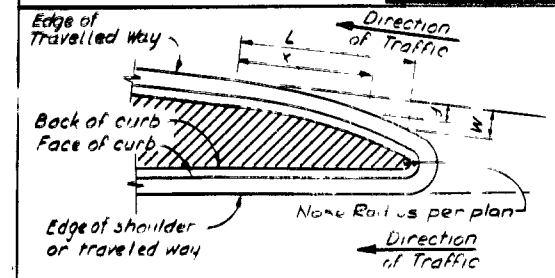


PLAN

TABLE OF OFFSETS															
Flare Type	W	L		x in feet											
				5	10	15	20	25	30	35	40	45	50	55	60
I	2	30	y in feet	06	22	50	65	133	200						
II	3	45		04	15	33	59	92	133	181	237	300			
III	4	60		03	11	25	44	63	100	136	178	225	278	336	400
IV	6	30		17	67	150	267	417	600						
V	6	60		04	17	38	67	104	150	204	267	338	416	505	600
VI	45	60		03	13	28	50	78	113	153	200	253	312	378	450
VIII	5	50													


FLARES

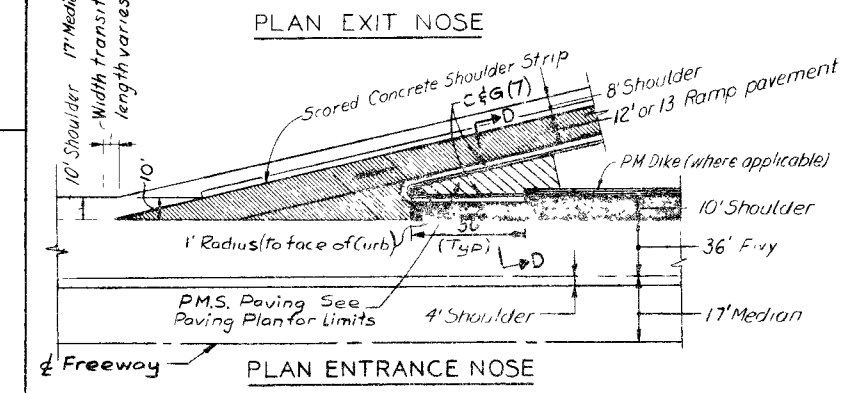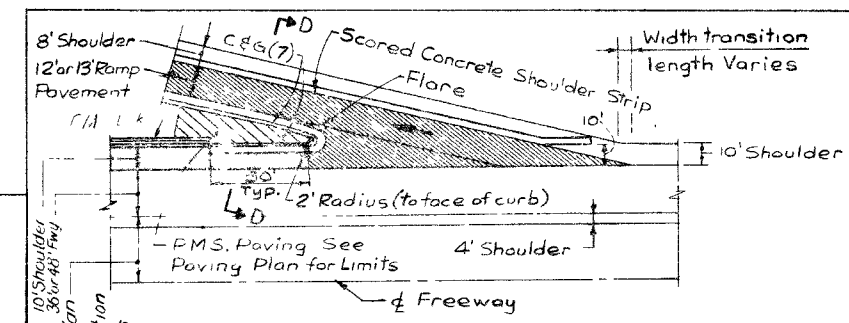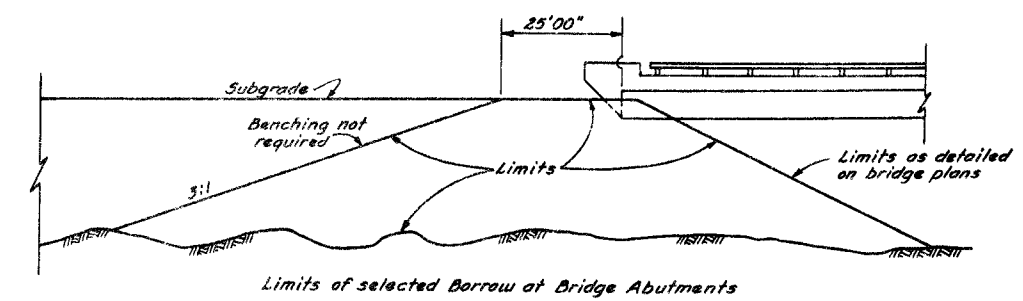

NOTE: Elevations, where shown for shoulder transitions at noses, are at edge of pavement i.e. at lip of gutter where paving adjoins curb and gutter and at edge of shoulder (Flow line of dike where applicable). Elevations are shown at P.T. of nose radius, and radial or normal to even quarter stations on the Freeway.

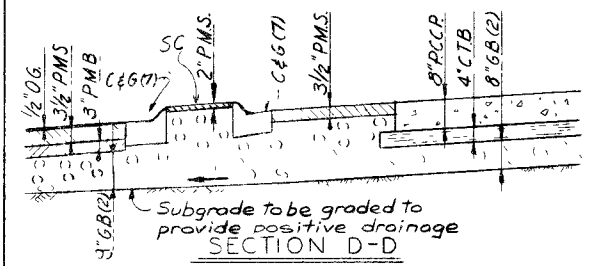

DETAIL AT FREEWAY NOSE

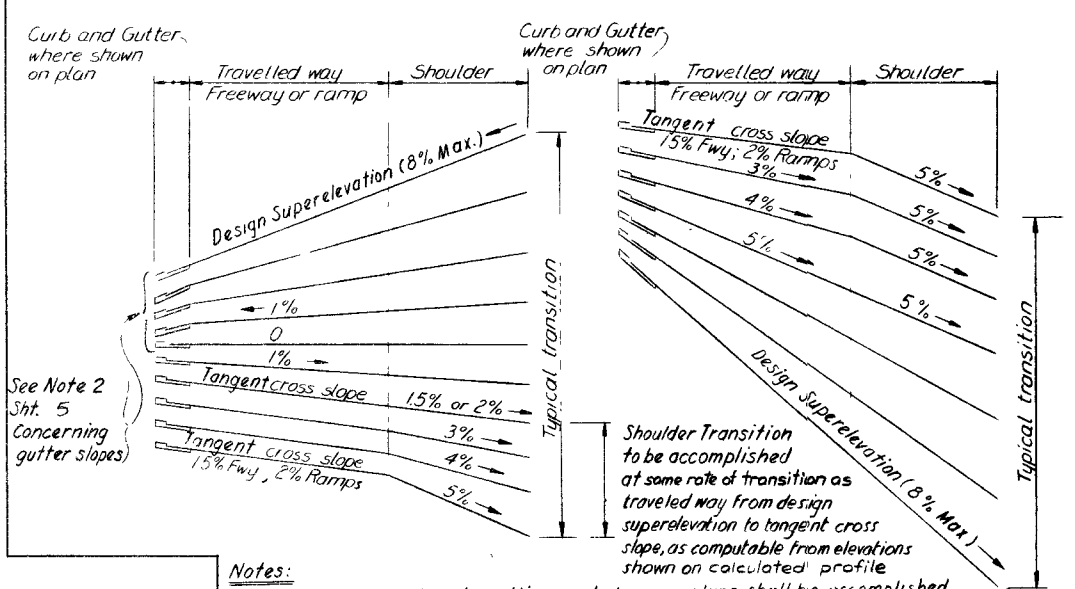

Notes:
 1. All shoulder cross slope transitions not shown on plans shall be accomplished in accordance with the standard superelevation transitions illustrated above.
 2. It through the application of the above standards, the profile of the edge of shoulder has false low points or is not smooth the shoulder cross slope transition rate shall be varied to produce a smooth edge profile with positive slopes both in the transverse and longitudinal directions.

STANDARD SUPERELEVATION TRANSITIONS

- LEGEND**
- OG - Open Grade Plantmix Surface.
 - PCCP - Portland Cement Concrete Pavement.
 - PMS - Plantmix Surface
 - PMB - Plantmix Base
 - CTB - Cement Treated Base
 - GB (2) - Type 2 Gravel Base
 - Subgrade
 - SC - Seal Coat
 - CC - Cold Coat
 - C&G (1) - Type I Curb and Gutter
 - C&G (II) - Type II Curb and Gutter
 - C&G (7) - Type 7 Curb and Gutter

Notes
For General Notes, See Sheet 4

107V3833

STATE OF NEVADA
DEPARTMENT OF HIGHWAYS

CONSTRUCTION DETAILS

LAS VEGAS FREEWAY

DE LEUW, CATHY & COMPANY
ENGINEERS
SAN FRANCISCO, CALIFORNIA

SCALE
DESIGNED BY J.B.L.
DRAWN BY L.K.
CHECKED BY R.J.D.

58906