

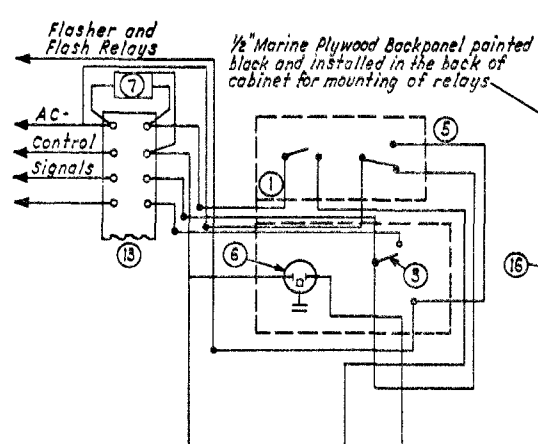








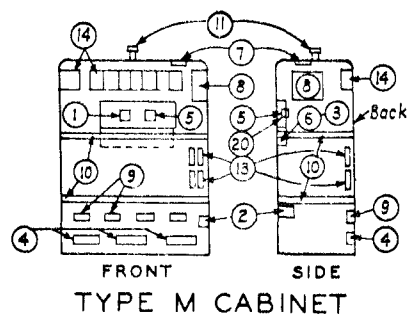


- ① Main Switch
- ② Plug Fuse
- ③ Controller-Flash-Signal-Switch
- ④ Field Wire Terminal Blocks
- ⑤ Auxiliary Door Flash Switch
- ⑥ N.E.M.A. Standard Plug Receptacle with Grounding Contact
- ⑦ Radio Interference Suppressor
- ⑧ Flasher
- ⑨ External Light Relays
- ⑩ Shelf
- ⑪ Thermostat-Controller Fan with T Vent
- ⑫ Eight 1/2" Screened Vent Holes
- ⑬ Instrument Terminal Strip
- ⑭ Control Relays
- ⑮ Dispatcher Unit
- ⑯ Internal Interconnect Terminal Strips
- ⑰ Minor Movement Units
- ⑱ Slant Panel
- ⑲ Police Panel
- ⑳ Internal Power Panel and Recall Switches for all detected phases




CABINET WIRING

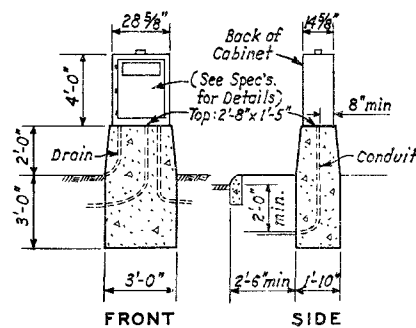



TYPE R CABINET

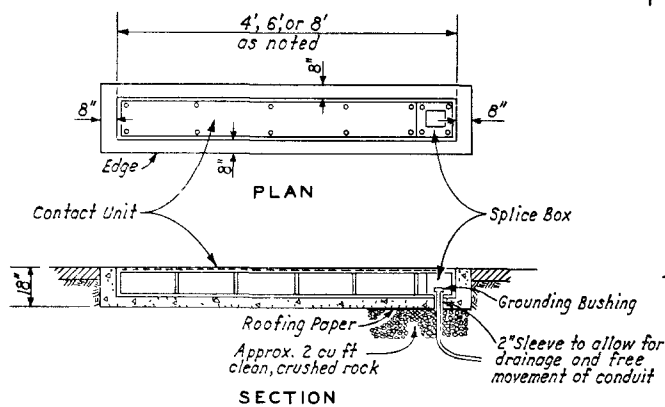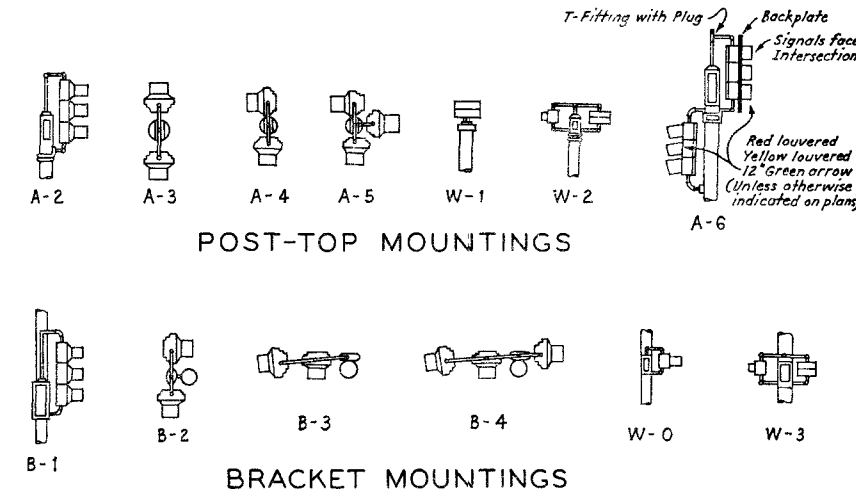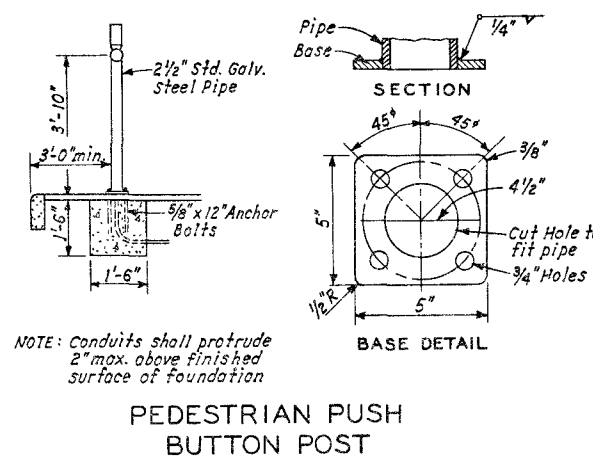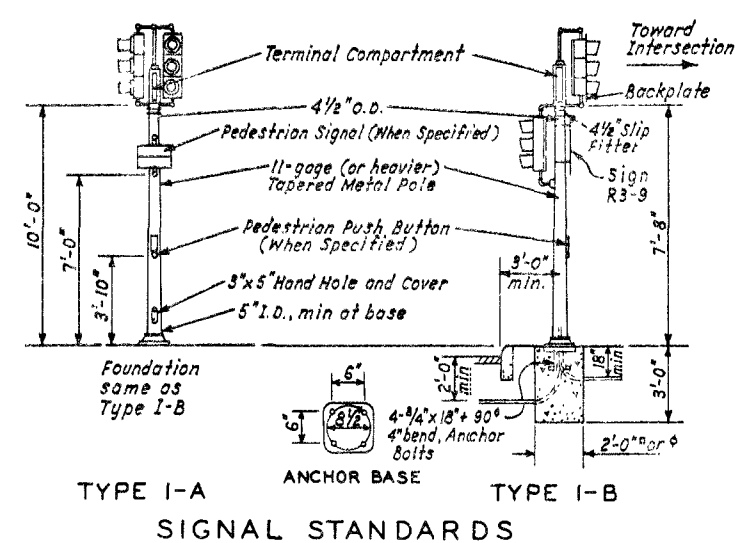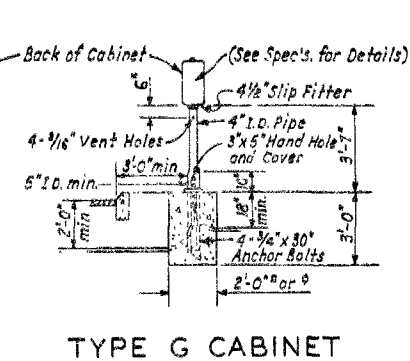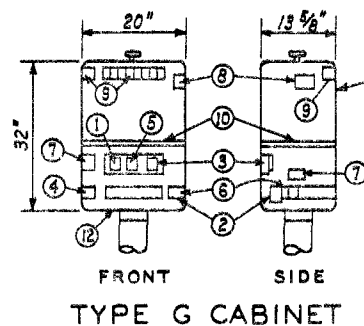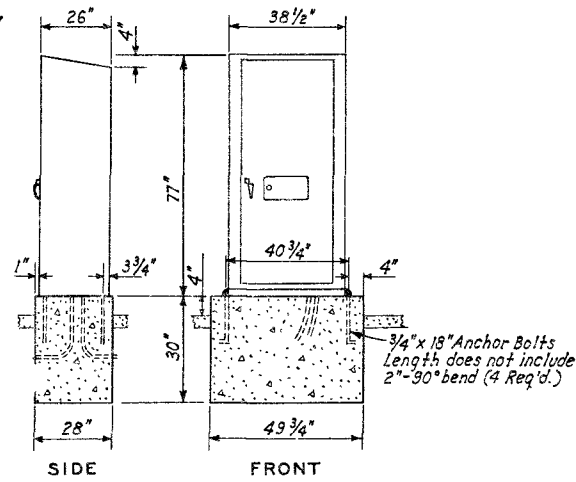


TYPICAL ARROW LENS

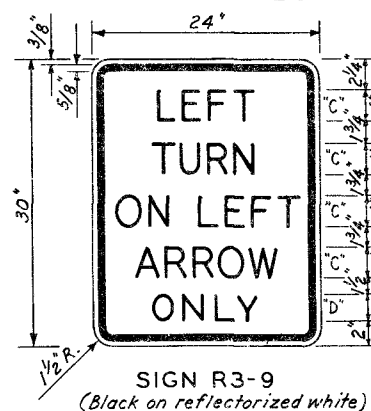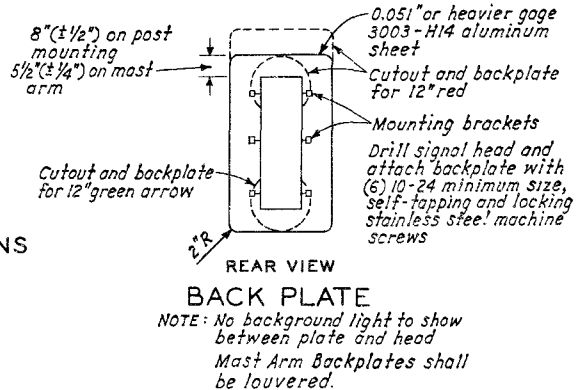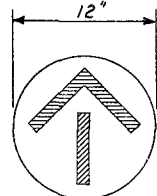

PEDESTRIAN PUSH BUTTON SIGN

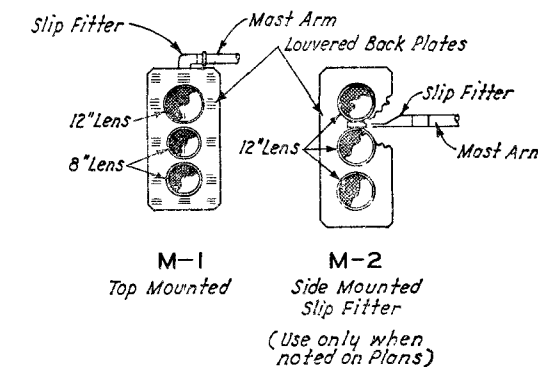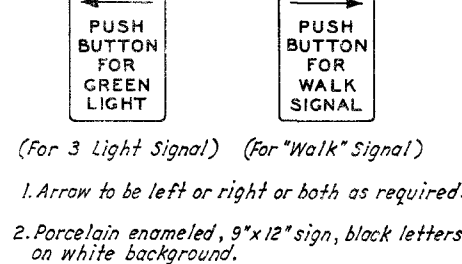


MAST ARM MOUNTING

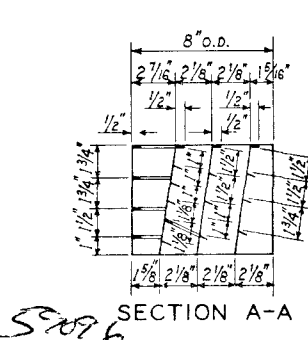


FRONT VIEW


PEDESTRIAN PUSH BUTTON

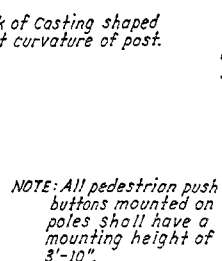

TYPICAL GUARD POST

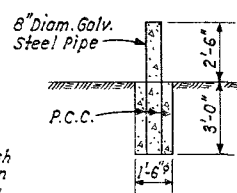

TERMINAL COMPARTMENT

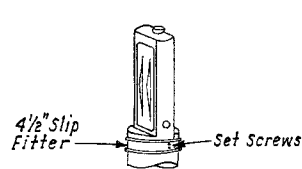

TYPICAL BANDING OF CONDUCTOR ENDS

