

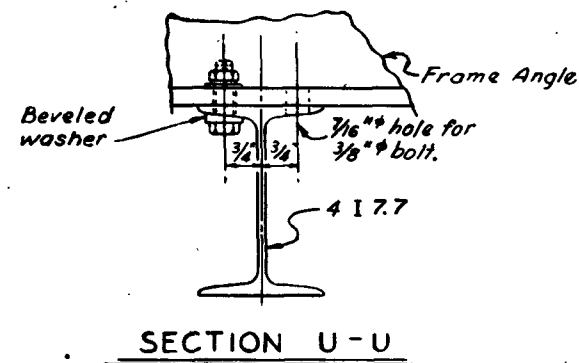
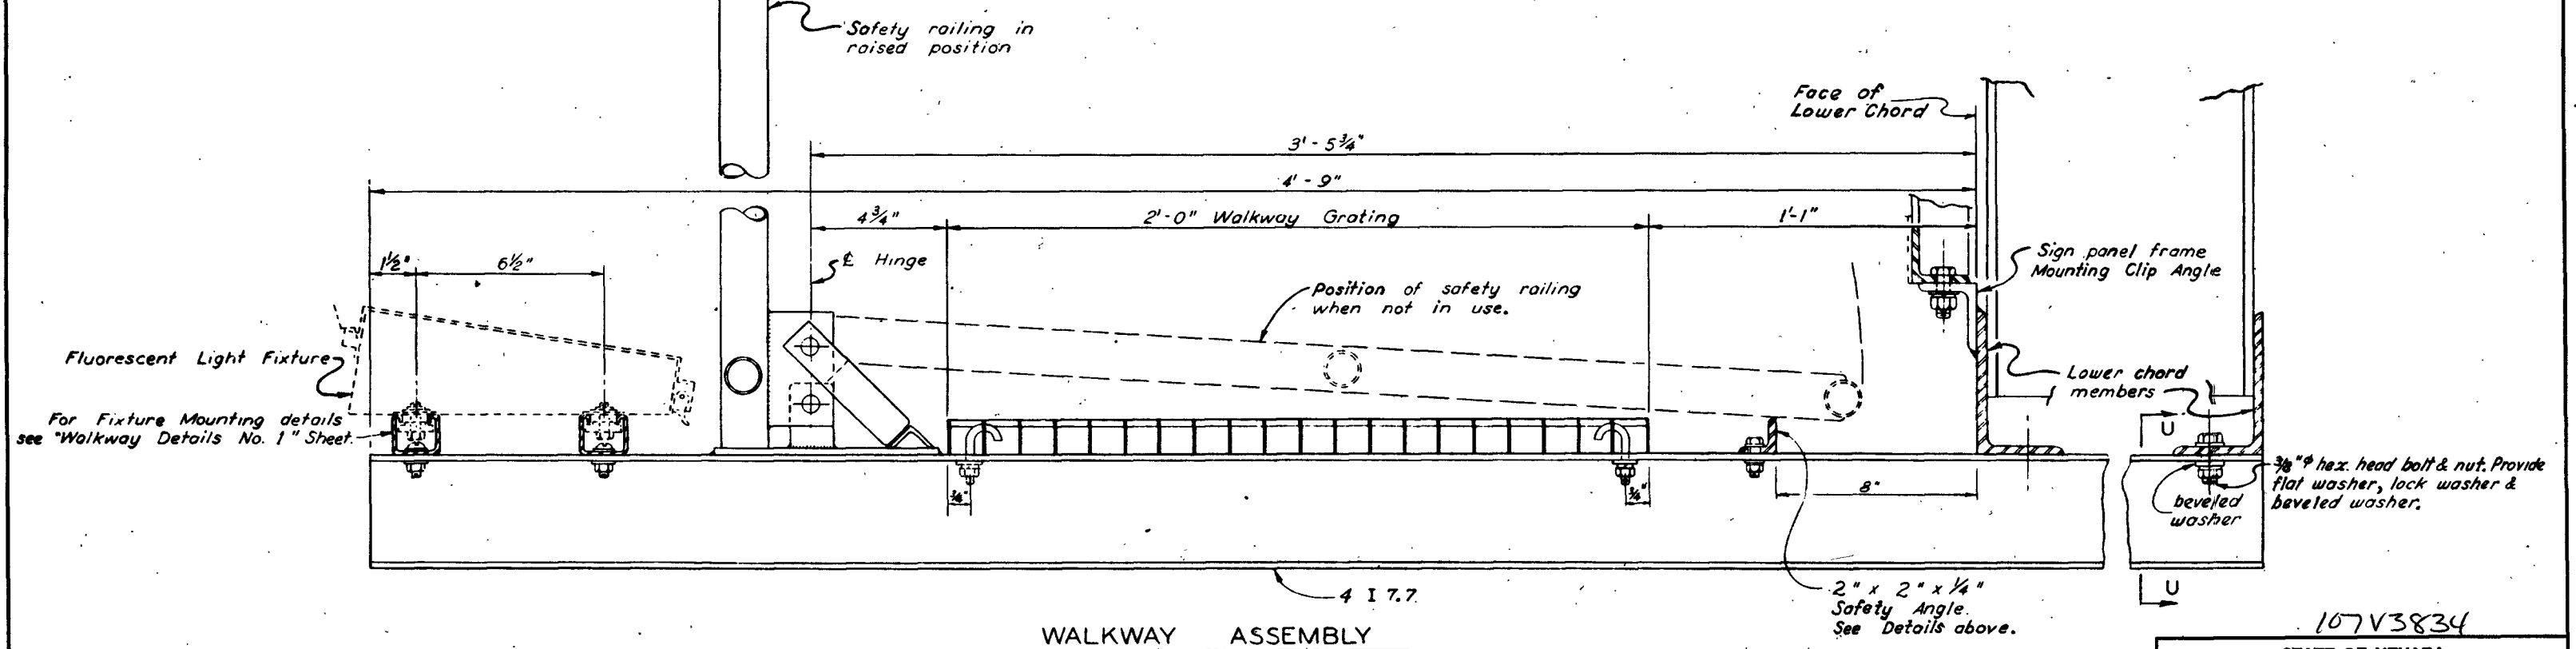


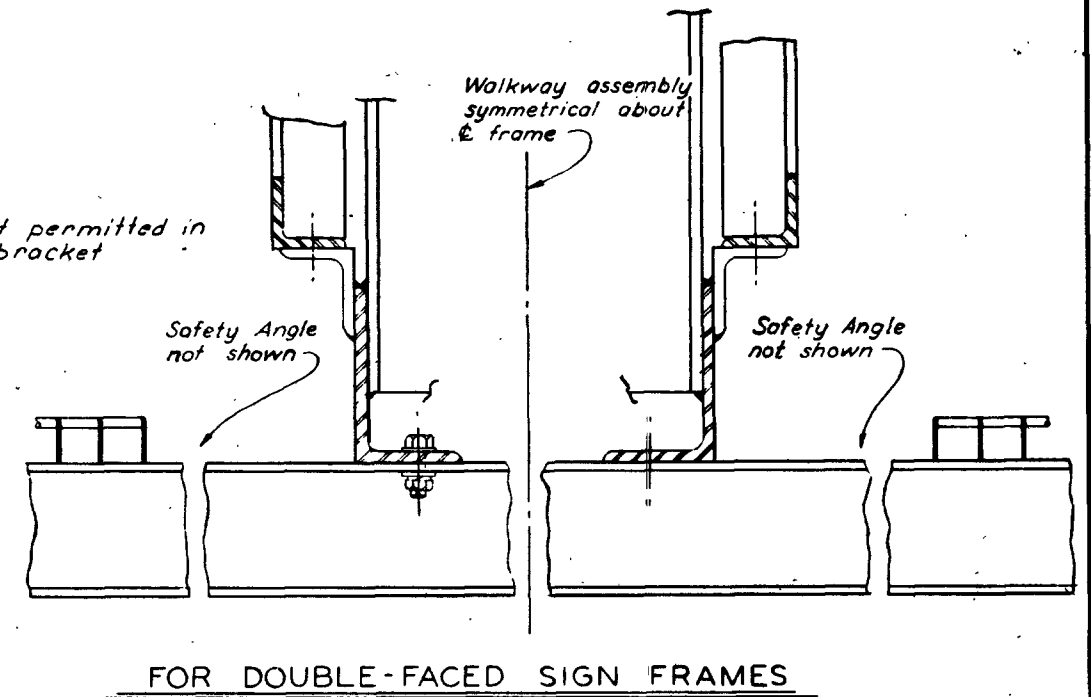

$\frac{3}{8}$ " Hex. hd. bolt & nut. Provide 1 flat washer, 1 lock washer & 1 Beveled washer.

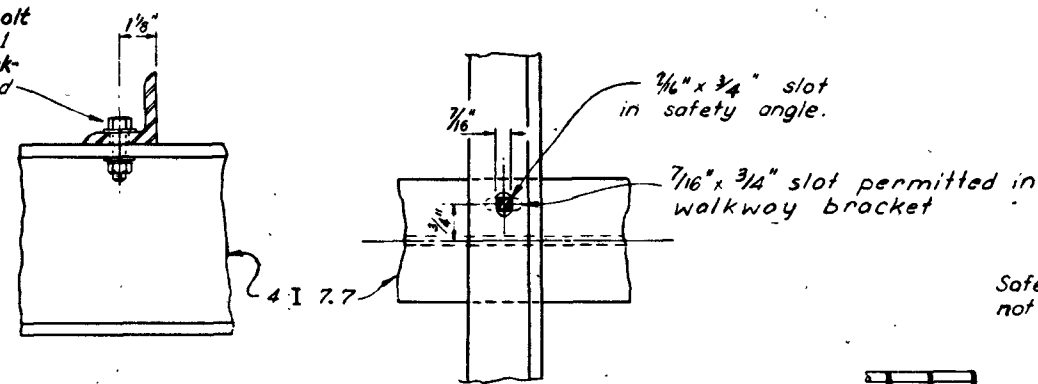

107V3834

STATE OF NEVADA  
DEPARTMENT OF HIGHWAYS

OVERHEAD SIGN DETAILS

WALKWAY DETAILS NO. 2

**STANDARD SHEET**

136

S9370