

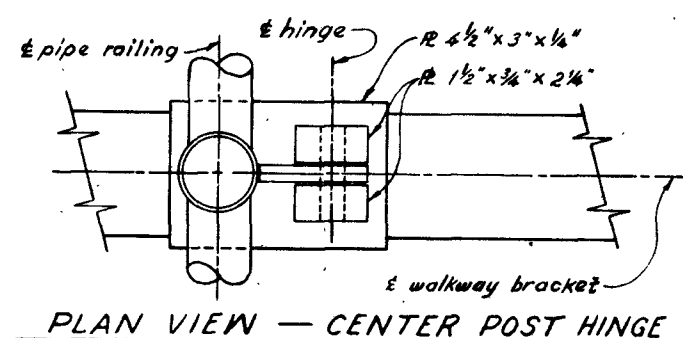
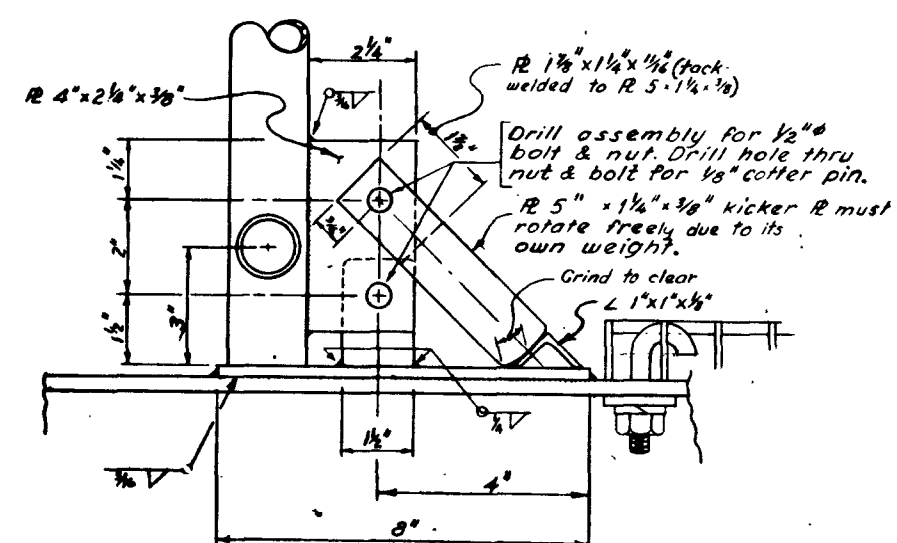
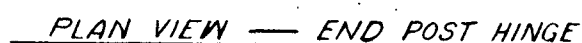
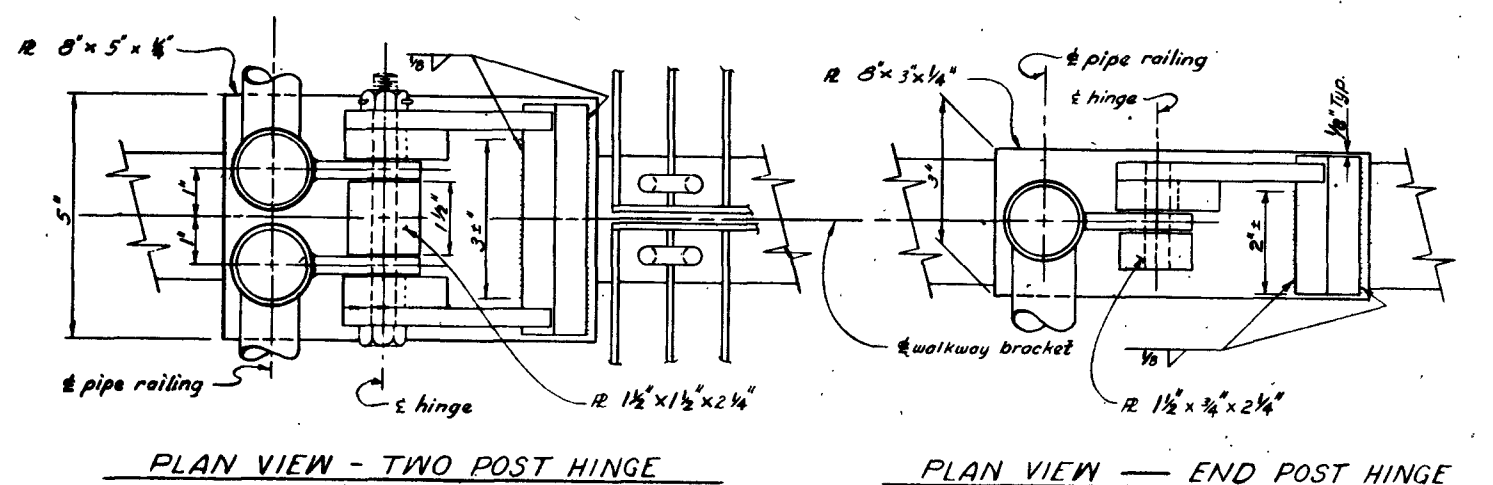


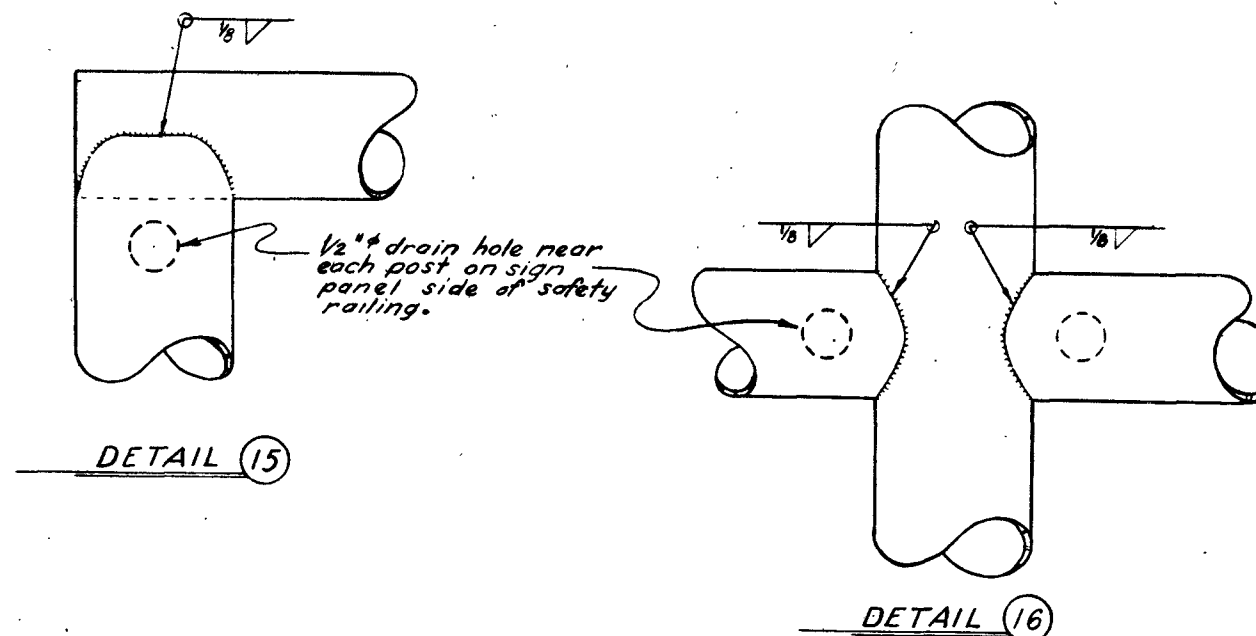

Note: Special care shall be taken to insure that the completed hinge and latch assembly will hold the safety railing in a steady manner; free of wobble while in the raised position. Maximum allowable displacement from vertical at top of railing when latched shall be 1"

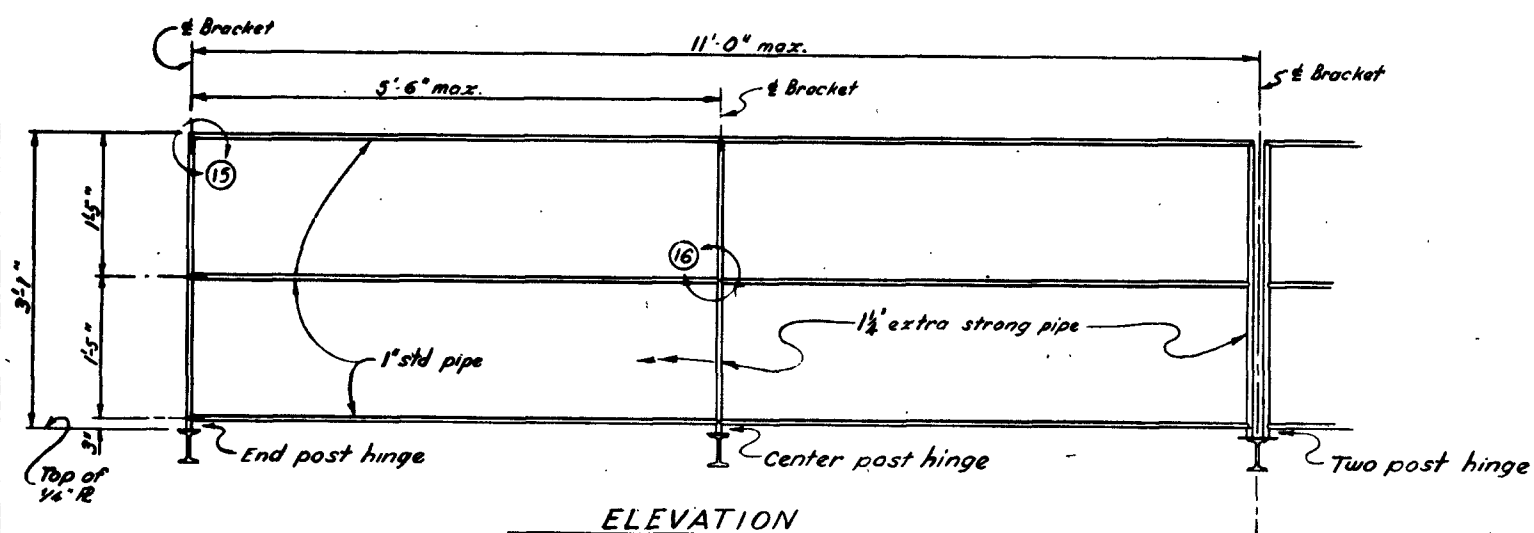