




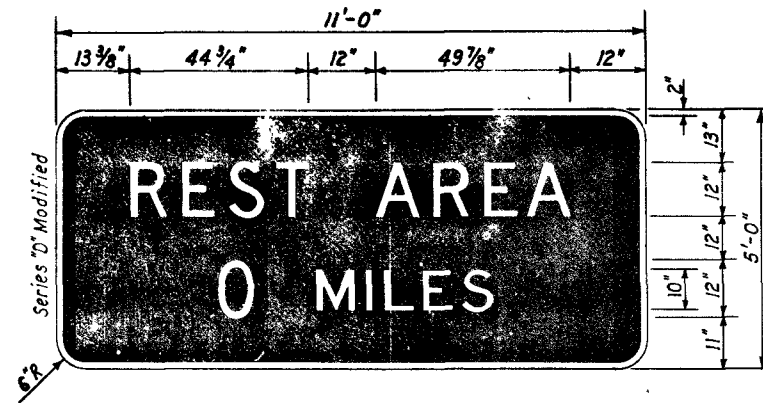

G-1

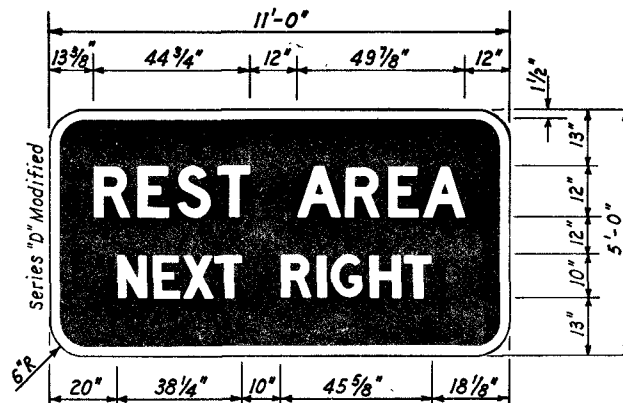


G-1A

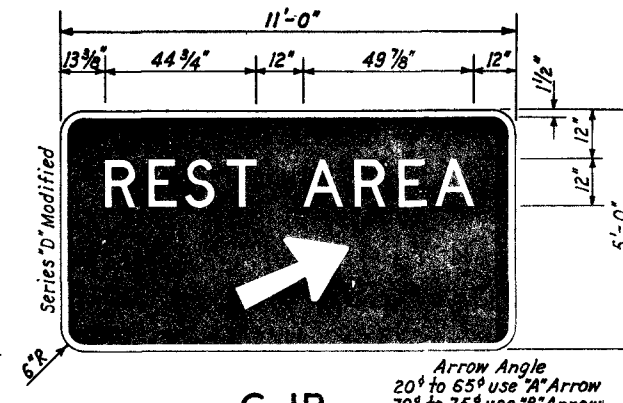


G-1B


Arrow Angle
20° to 65° use "A" Arrow
70° to 75° use "B" Arrow

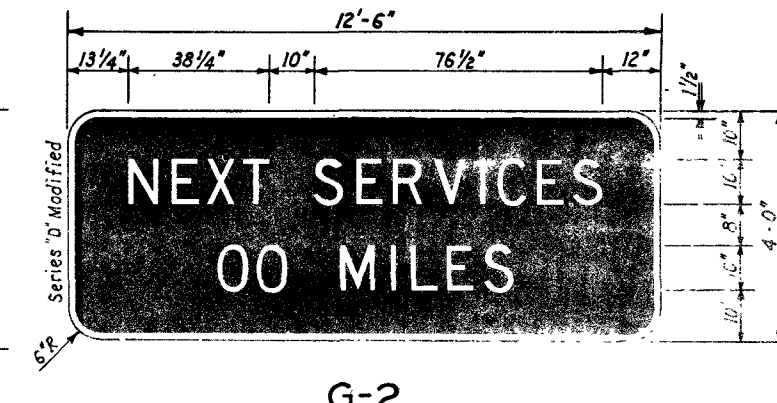


G-2

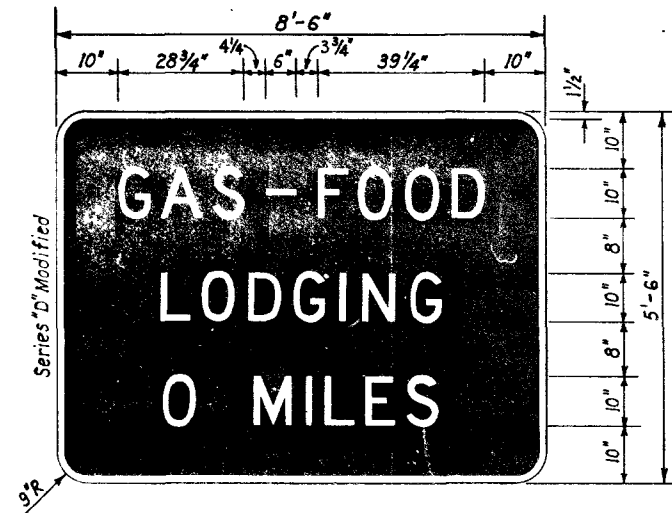


G-2A

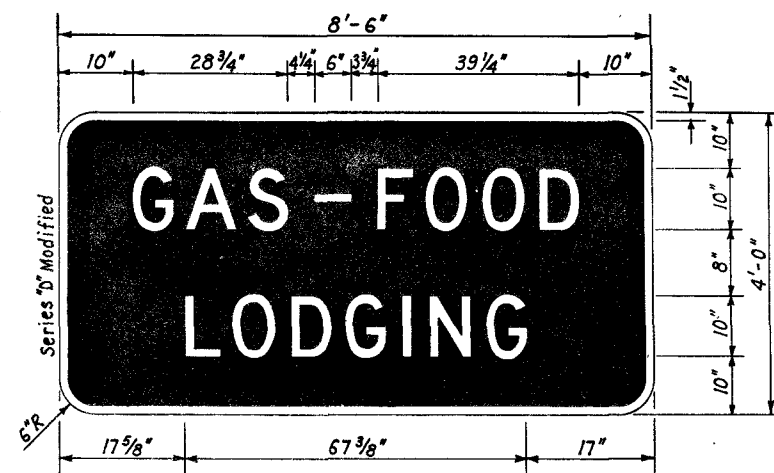


G-2B

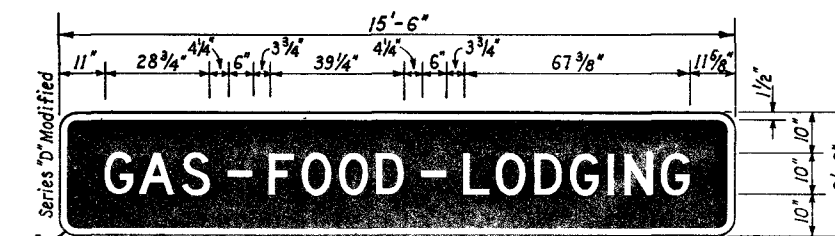


G-2C

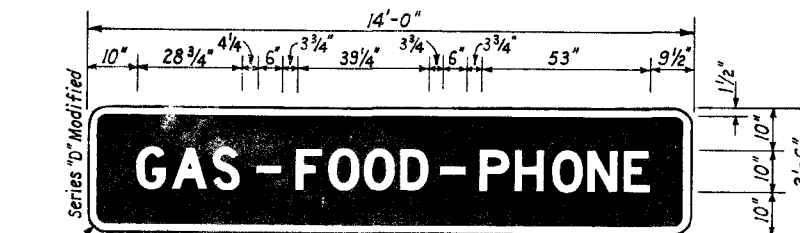


G-2D

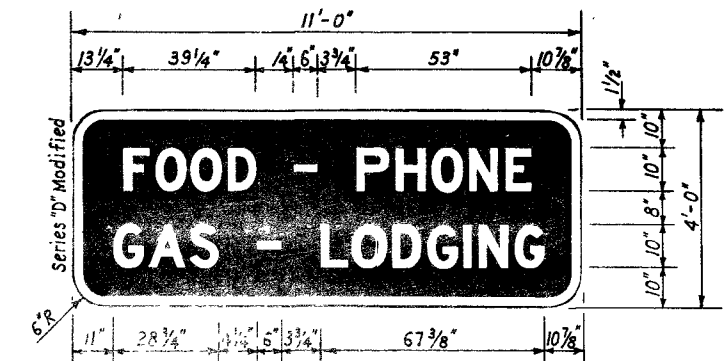


G-2E

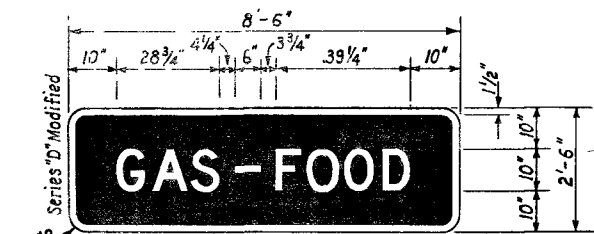


G-2F

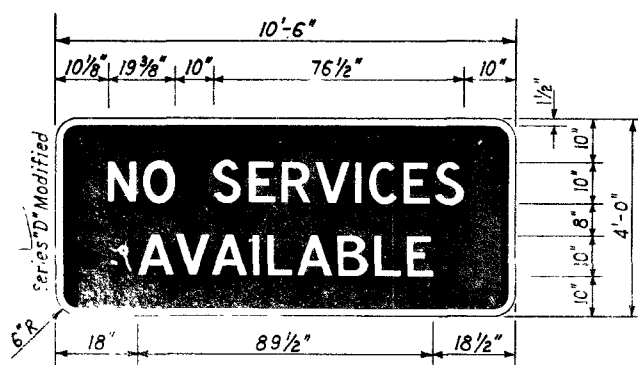


G-3

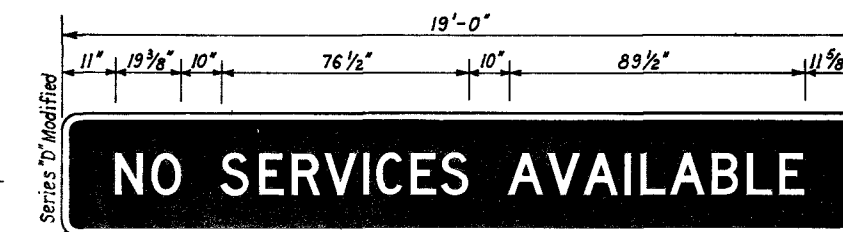

G-3A

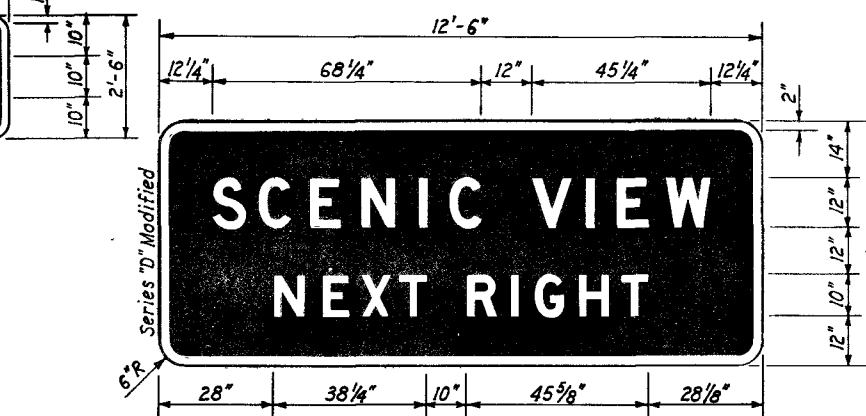

G-4

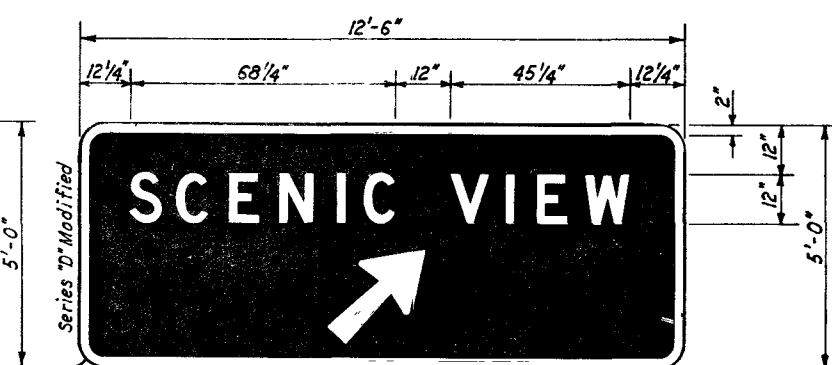

G-4A

Arrow Angle
20° to 65° use "A" Arrow
70° to 75° use "B" Arrow

59353

107V 3834

STATE OF NEVADA
DEPARTMENT OF HIGHWAYS

STANDARD 119
GROUND-MOUNTED SIGNS

APPROVED: *Drew W. Walker*