
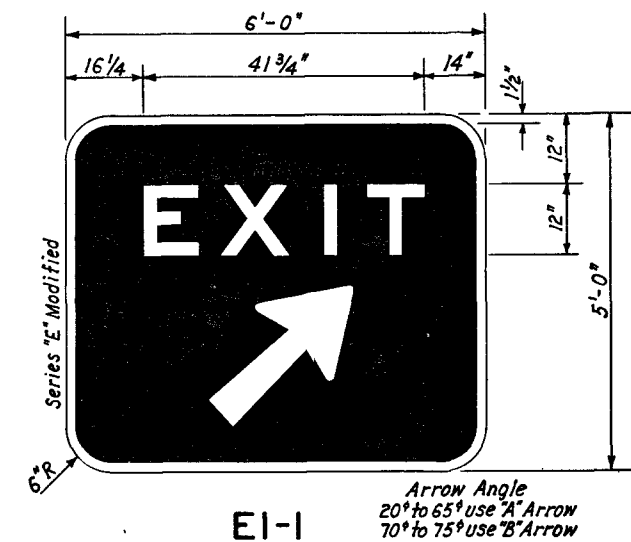
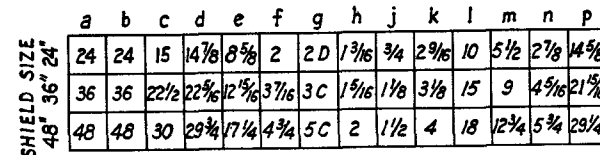
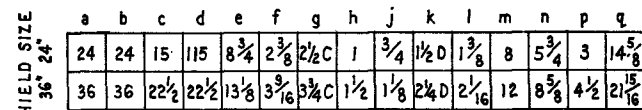


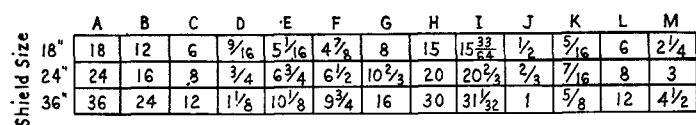

107V3834

STATE OF NEVADA
DEPARTMENT OF HIGHWAYS

STANDARD 120

GROUND-MOUNTED SIGNS

APPROVED: Orval W. Walker