




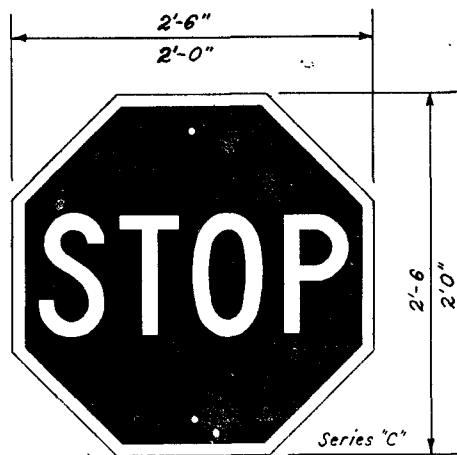


R1-1
2'-6" x 2'-6"
(2'-0" x 2'-0")

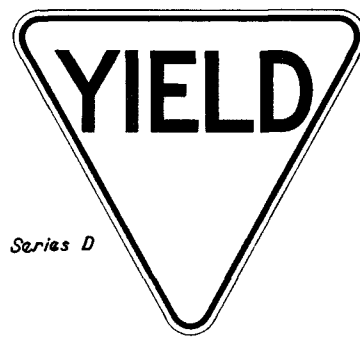


R1-2
5'-0" x 5'-0" x 5'-0"
4'-0" x 4'-0" x 4'-0"
3'-0" x 3'-0" x 3'-0"

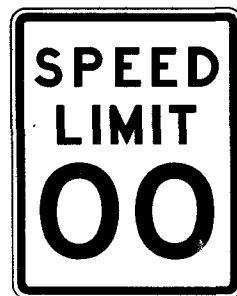

R2-1
4'-0" x 5'-0"
2'-0" x 2'-6"

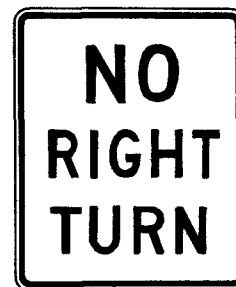


R3-1
2'-0" x 2'-6"

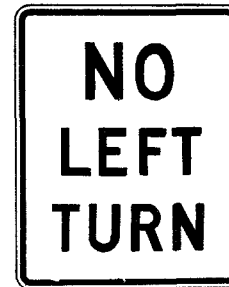


R3-2
2'-0" x 2'-6"



R3-3
2'-0" x 2'-0"

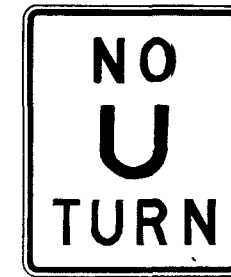


R3-4
3'-0" x 4'-0"
2'-0" x 2'-6"
1'-6" x 2'-0"

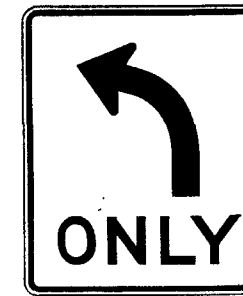

R3-5
2'-6" x 3'-0"
2'-6" x 2'-6"




R4-1
2'-0" x 2'-6"
1'-0" x 2'-0"

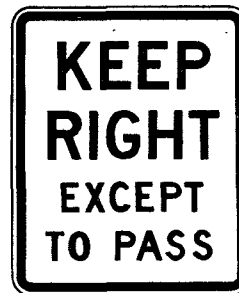

R4-4
2'-0" x 2'-6"



R4-7
3'-0" x 4'-0"
2'-0" x 2'-6"

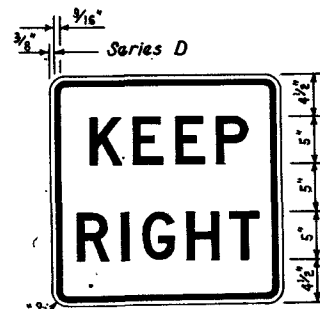

R4-7S
2'-0" x 2'-0"




R5-1
2'-0" x 2'-0"




R6-1 (R)
3'-0" x 1'-0"




R6-1 (L)
3'-0" x 1'-0"

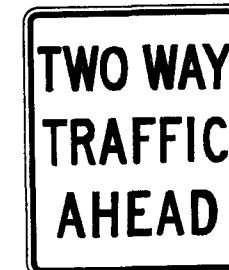

R6-3
2'-0" x 2'-6"

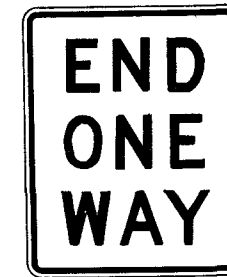


R6-4
2'-0" x 2'-6"

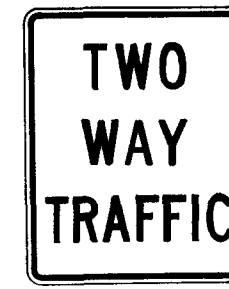

R6-5
2'-0" x 2'-6"




R8-4
4'-0" x 3'-0"

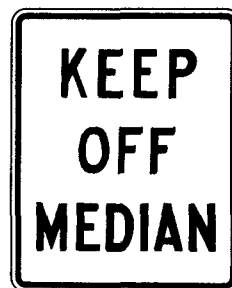


R10-1
4'-0" x 5'-0"
3'-0" x 4'-0"
2'-0" x 2'-6"



R10-2
4'-0" x 2'-6"

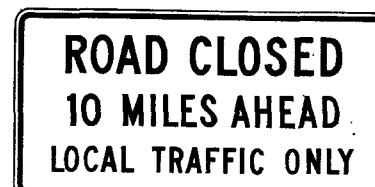

R10-3
5'-0" x 2'-6"

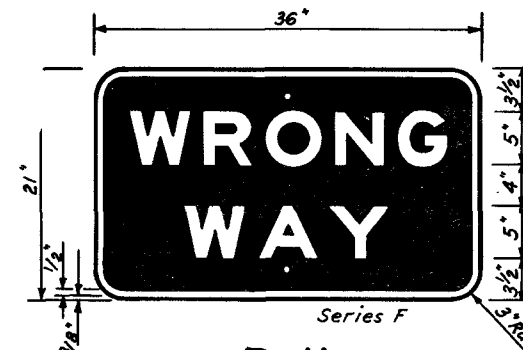

R-11
3'-0" x 1'-9"

59355

107 V 3834

STATE OF NEVADA
DEPARTMENT OF HIGHWAYS

121

STANDARD
GROUND-MOUNTED SIGNS

APPROVED: *Owen W. Walker*