

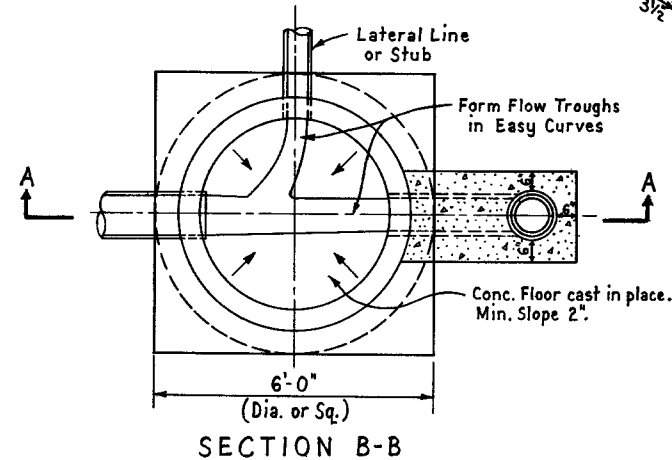
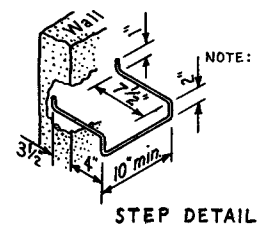
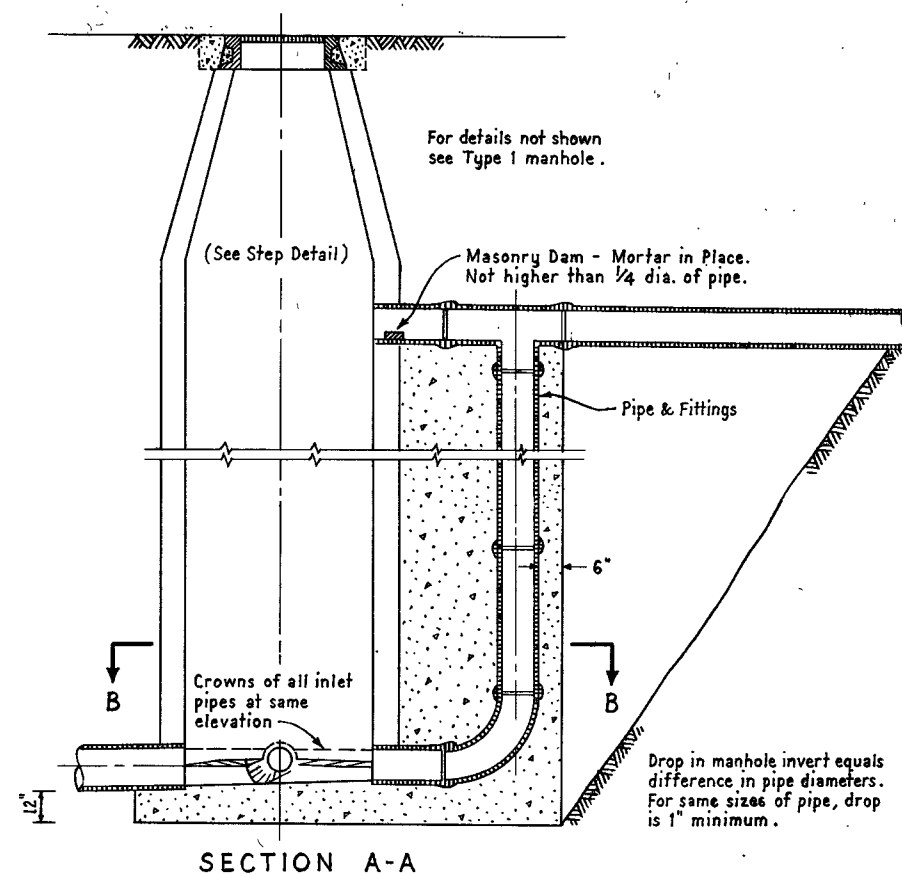
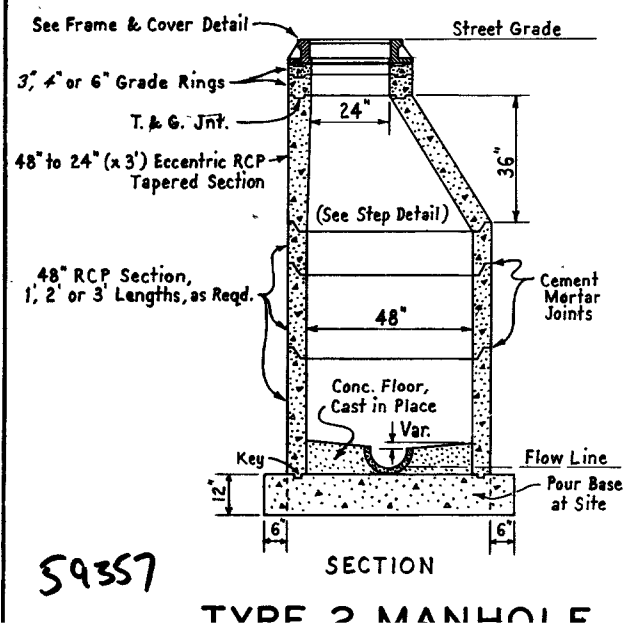
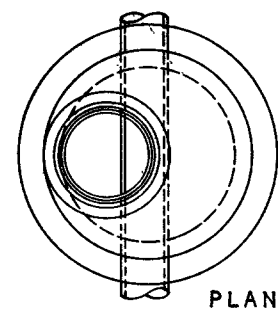
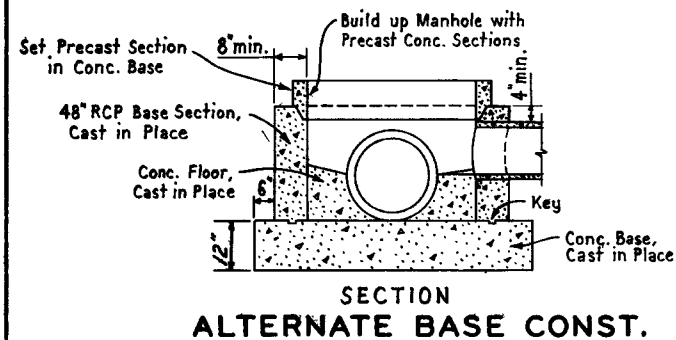
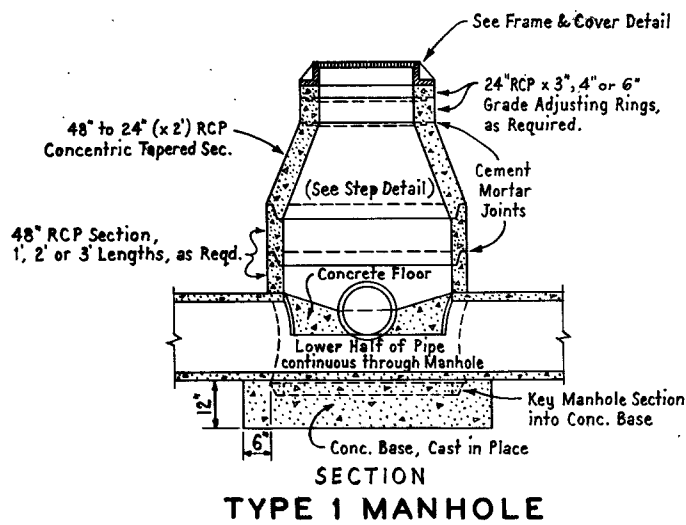
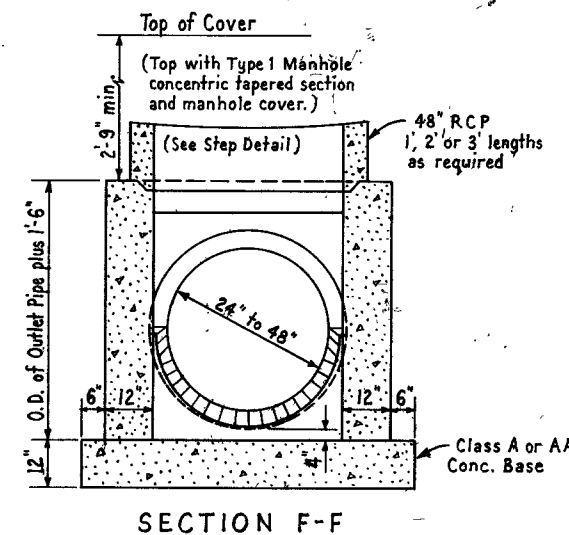
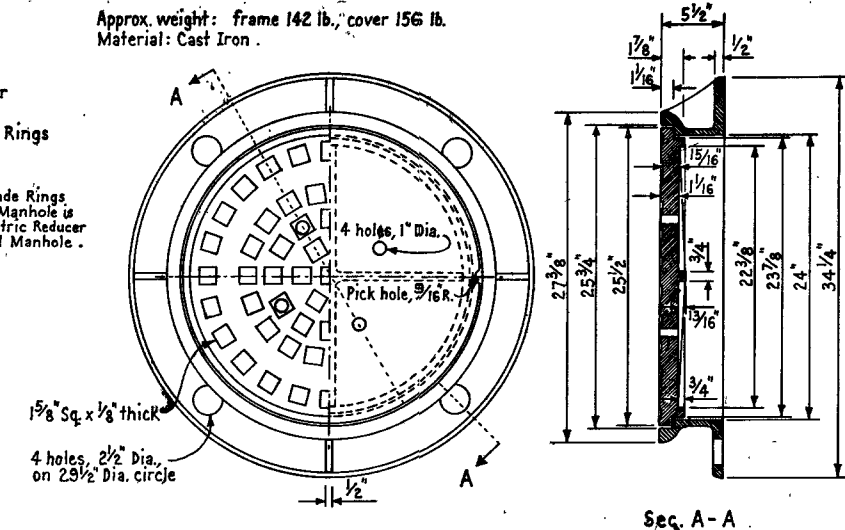


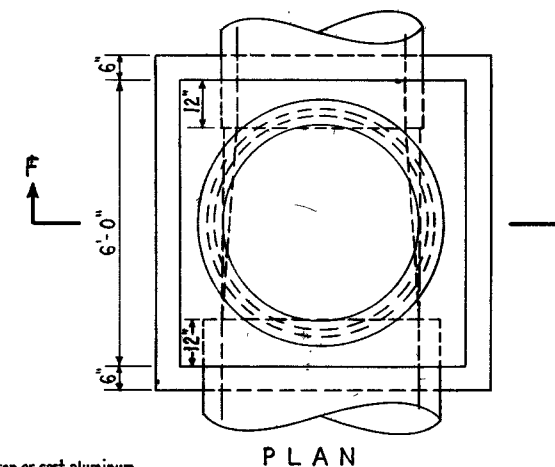

TYPE 3 MANHOLE

Note: All reinforcing steel to be No. 4 Bars @ 18" max. unless otherwise noted. All concrete shall be Class A or AA.

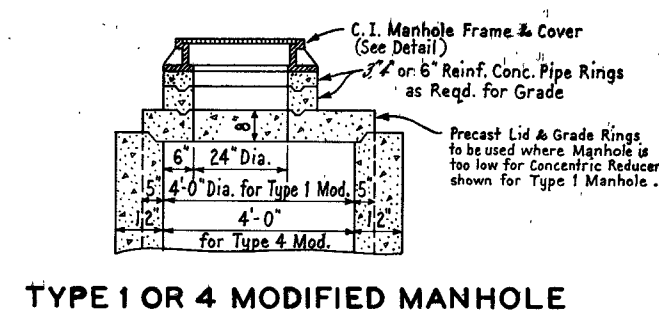

TYPE 4 MANHOLE

107 U 3834

STATE OF NEVADA
DEPARTMENT OF HIGHWAYS

STANDARD
TYPE 1, 2, 3 & 4
MANHOLES

59357