

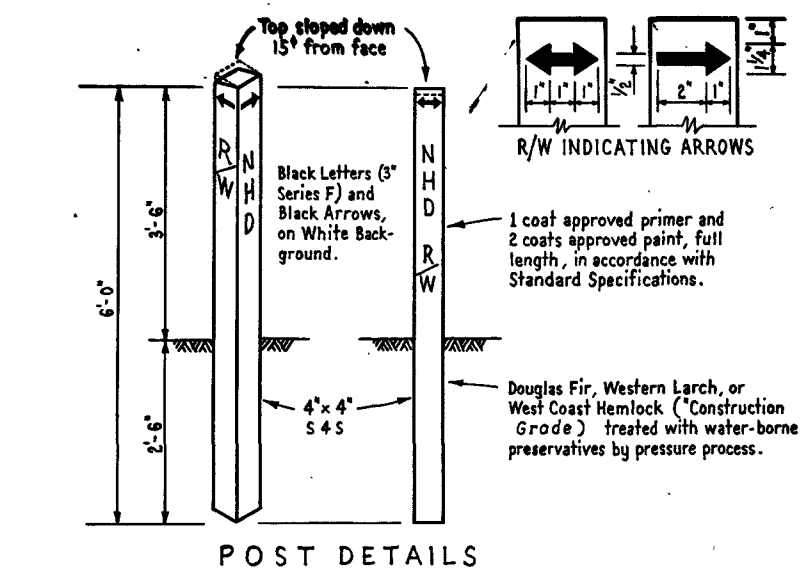
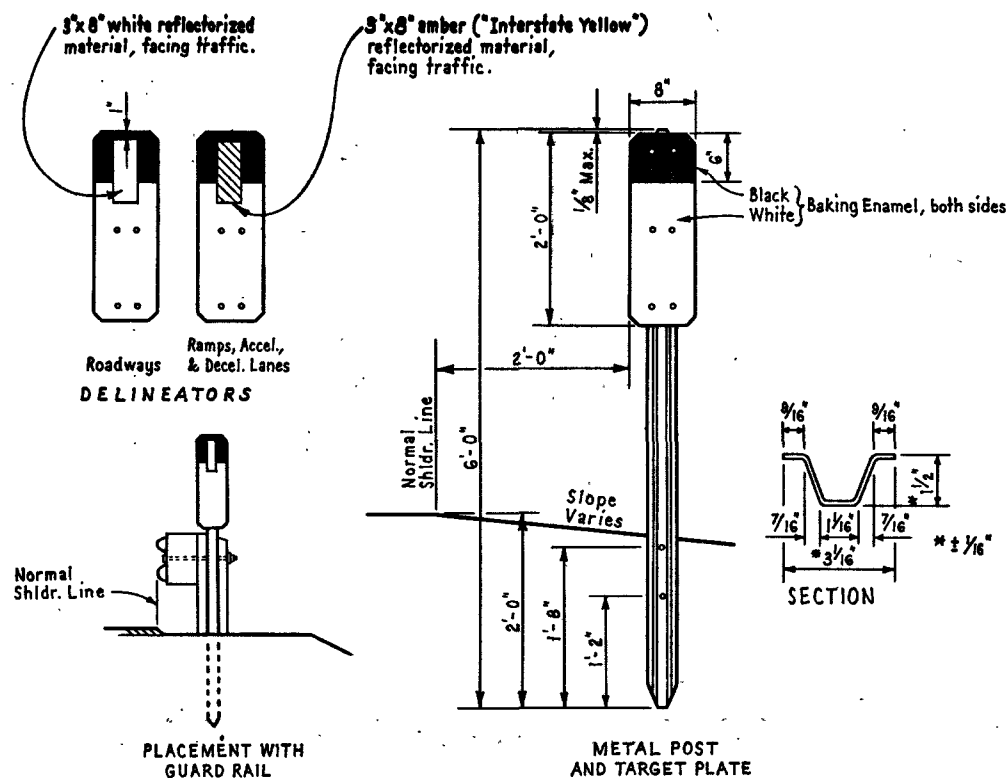
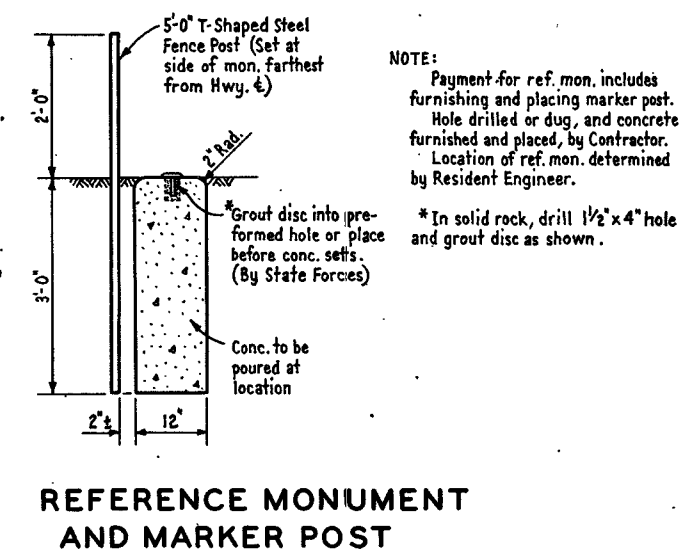


RIGHT OF WAY MARKERS

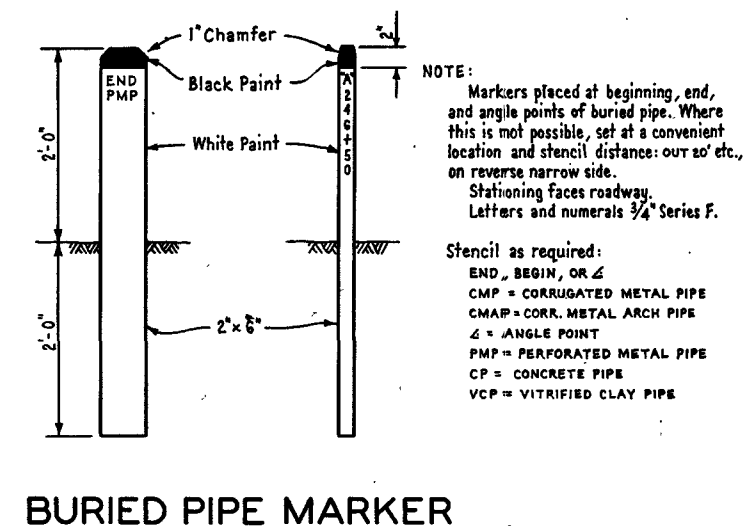

CULVERT MARKER AND GUIDE POST

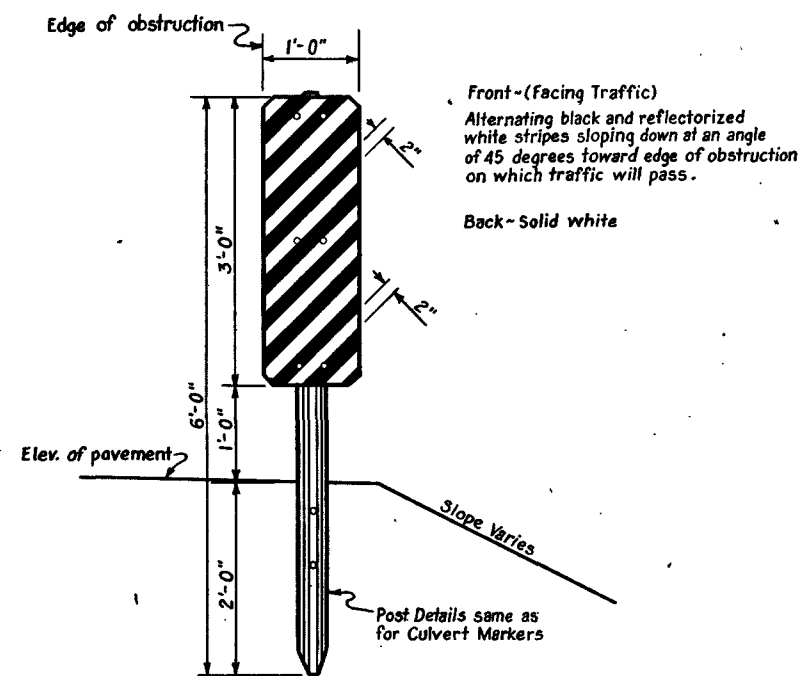

59358

107V 3834

STATE OF NEVADA
DEPARTMENT OF HIGHWAYS

124
STANDARD DETAILS