



| FED. ROAD<br>DIV. NO. | STATE  | PROJECT NO. | COUNTY | CONTROL<br>SECTION | STATE<br>ROUTE | SHEET<br>NO. | TOTAL<br>SHEETS |
|-----------------------|--------|-------------|--------|--------------------|----------------|--------------|-----------------|
| 7                     | NEVADA |             |        |                    |                |              |                 |

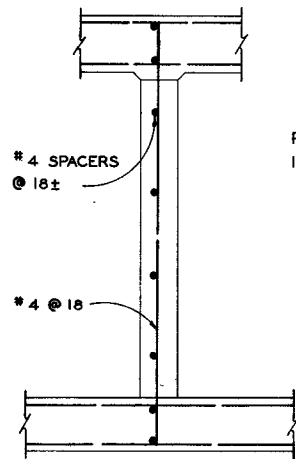

REINFORCEMENT FOR  
INTERIOR WALLS UNDER 8"

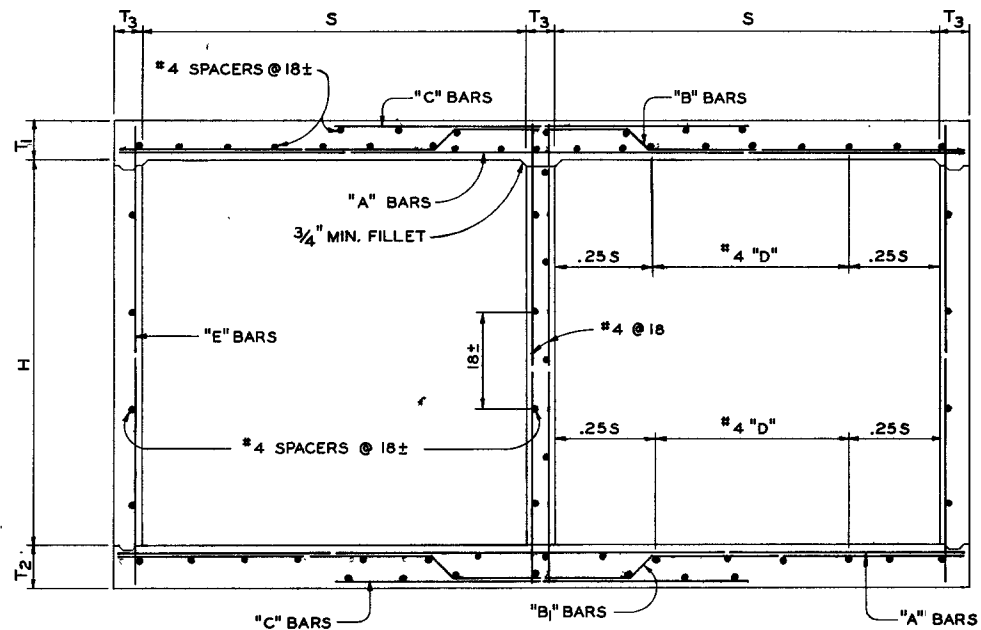

### TYPICAL SECTION

(SHOWING REINFORCEMENT FOR INTERIOR WALLS 8" AND OVER.)

FOR CULVERTS WITH LESS THAN 2'  
FILLS, EXTEND "C" BARS FULL LENGTH,  
TOP SLAB ONLY, PROVIDE ADDITIONAL  
SPACERS @ 18± AND ADJUST QUANTITIES.

NOTE: "B" AND "B<sub>1</sub>" BARS TO BE SPACED  
ALTERNATELY WITH "A" AND "C"  
BARS.

NOTE: FOR GENERAL NOTES SEE SHEET I.

**NOTE:**

FOR BOXES OF HEIGHT LESS THAN THAT SHOWN IN TABLE, USE NEXT GREATER TABLE HEIGHT SLABS, WALL DIMENSIONS AND REINFORCING STEEL, AND MAKE NECESSARY CHANGES IN BAR LENGTHS, NUMBER OF SPACERS AND QUANTITIES.

59344

107V3834

**STATE OF NEVADA**  
**DEPARTMENT OF HIGHWAYS**

110

## STANDARD DOUBLE BOX CULVERTS

(66)

APPROVED BY: *Edward T. Boardman*