
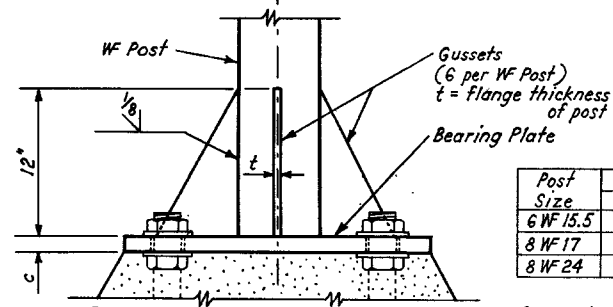


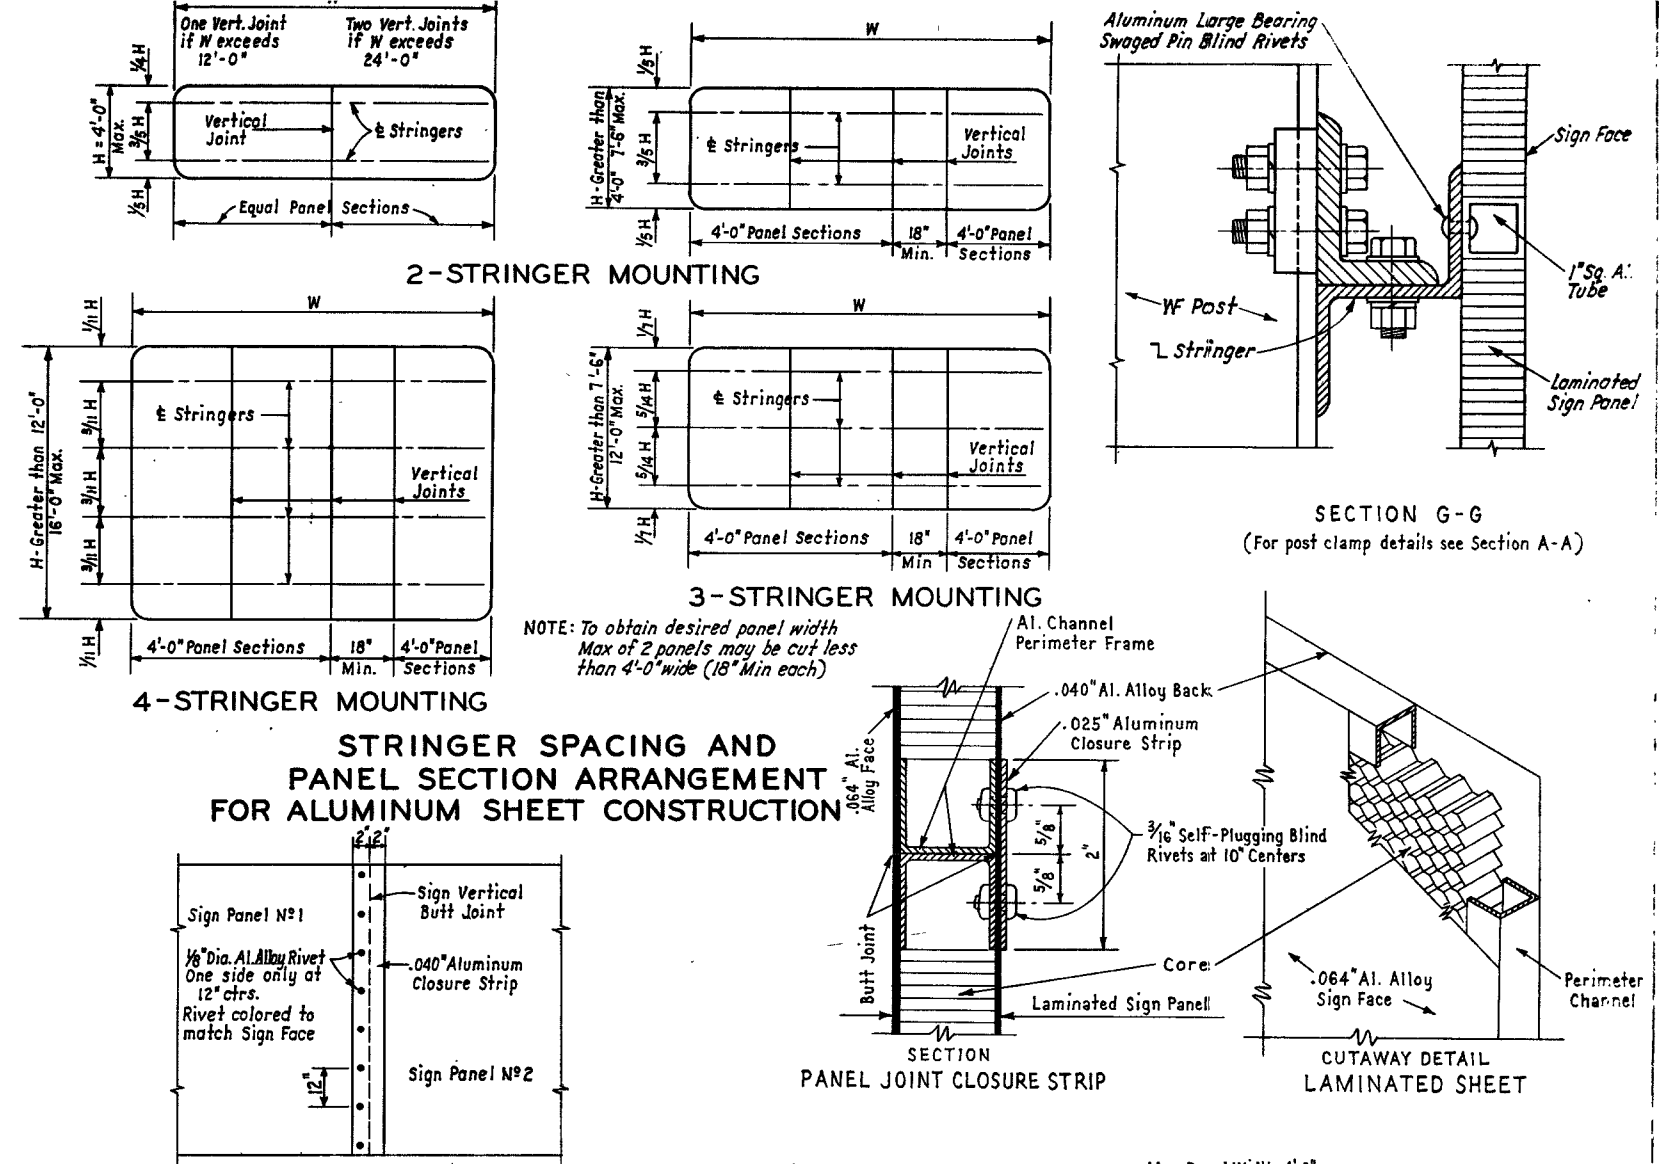

(Holes in bearing plate $\frac{1}{4}$ " larger than bolt.)

Post Size	Bearing Plate & Gussets				Anchor Bolts	
	a	b	c	d	Length	Diam.
6 WF 15.5	16"	12"	1"	4"	30"	1"
8 WF 17	16"	12"	1 1/4"	4"	30"	1 1/4"
8 WF 24	18"	14"	1 1/4"	5"	36"	1 1/2"

STATE OF NEVADA
DEPARTMENT OF HIGHWAYS
107V3834 118
STANDARD
GROUND-MOUNTED SIGNS
APPROVED: *Drew N. ...*