

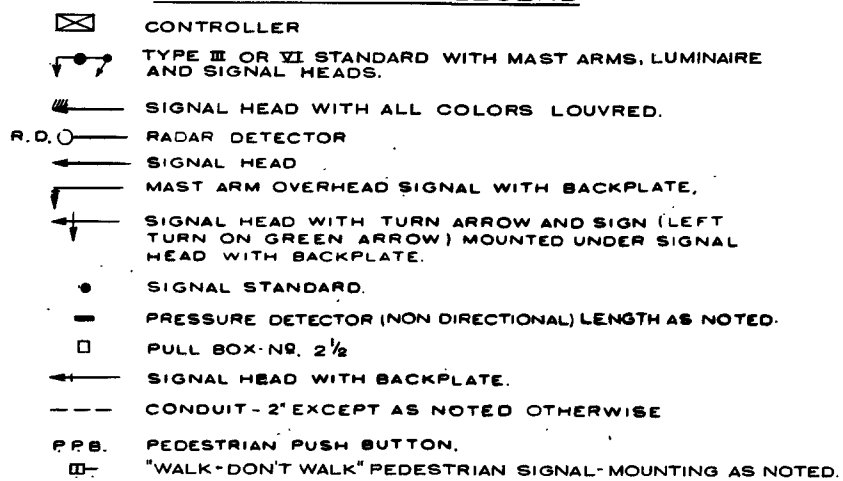


FED. ROAD DIV. NO.	STATE	PROJECT NO.	COUNTY	CONTROL SECTION	STATE ROUTE	SHEET NO.	TOTAL SHEETS
7	NEVADA	T-015-1 (22)40	CLARK	03-083		119	130
						REF. SH NO.	
GENERAL NOTES						K-1	

TRAFFIC SIGNAL LEGEND

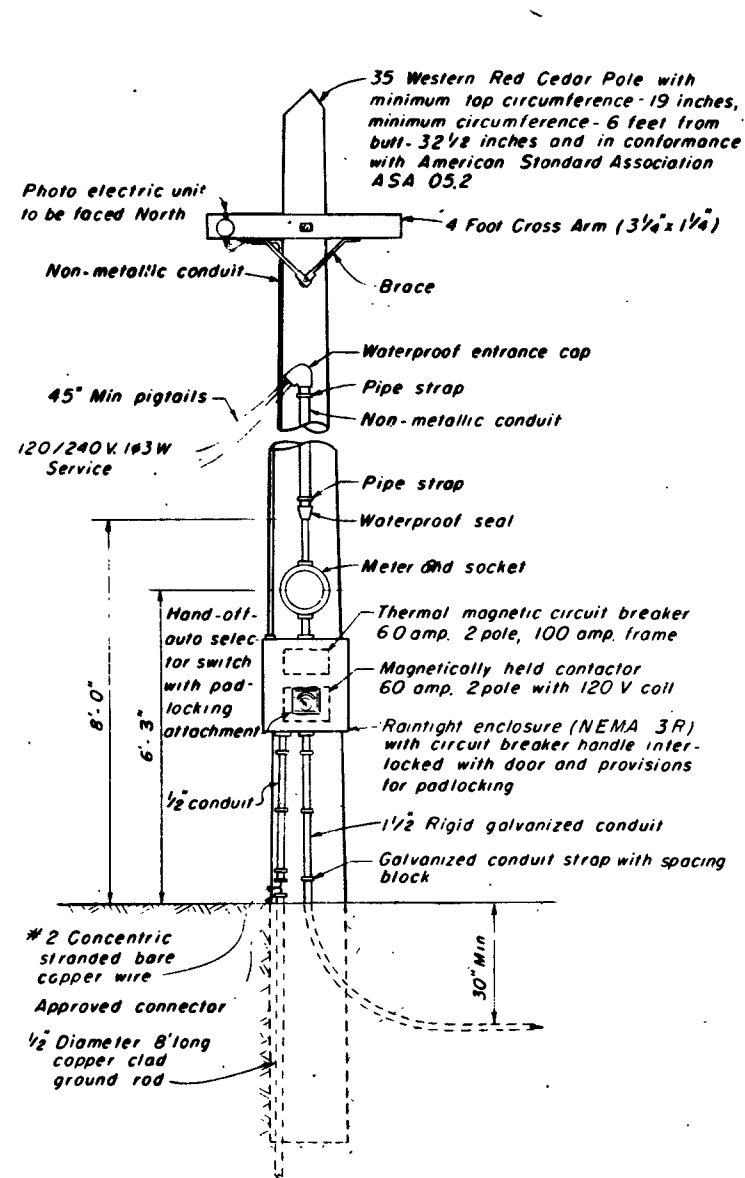

LIGHTING LEGEND

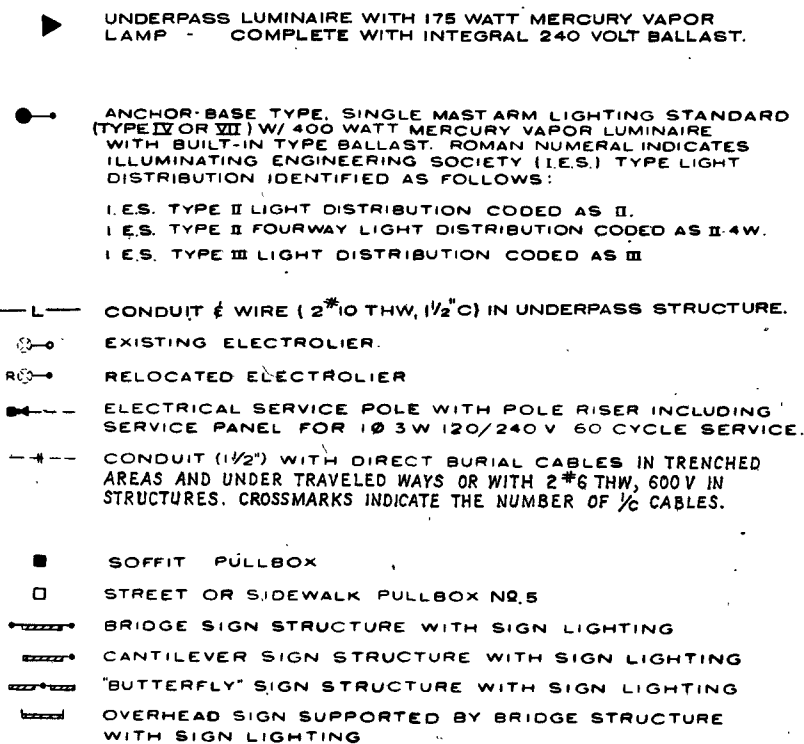


DETAIL "A"
SERVICE POLE


NOTES

1. THOSE SERVICE POLES INDICATED ON THE PLANS TO BE FURNISHED AND INSTALLED BY THE CONTRACTOR SHALL BE 35 FOOT WESTERN RED CEDAR POLE WITH A MINIMUM OF 8 FOOT BUTT TREATMENT, NO.5 GRADE, THE BUTT OF THE POLE SHALL BE INSTALLED A MINIMUM OF 5 FEET BELOW GROUND LEVEL. ALL MATERIAL AND EQUIPMENT, AS SHOWN, SHALL BE FURNISHED AND INSTALLED ON THE POLE BY THE CONTRACTOR.
2. ON POWER CO. SERVICE POLES, THE CONTRACTOR SHALL FURNISH AND INSTALL ALL MATERIAL AND EQUIPMENT AS SHOWN, AND IN ACCORDANCE WITH POWER CO. REQUIREMENTS. ON THE POLE BELOW THE 8'-0" LEVEL ONLY, ALL MATERIALS AND EQUIPMENT ABOVE THE 8'-0" LEVEL SHALL BE FURNISHED BY THE CONTRACTOR TO THE POWER COMPANY FOR INSTALLATION.


59314

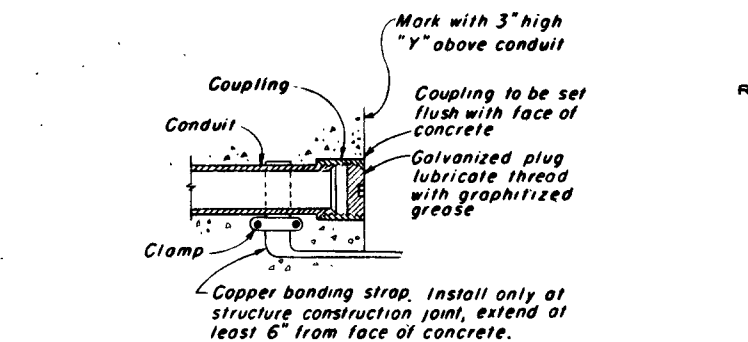


DETAIL "B"
CONDUIT TERMINATION

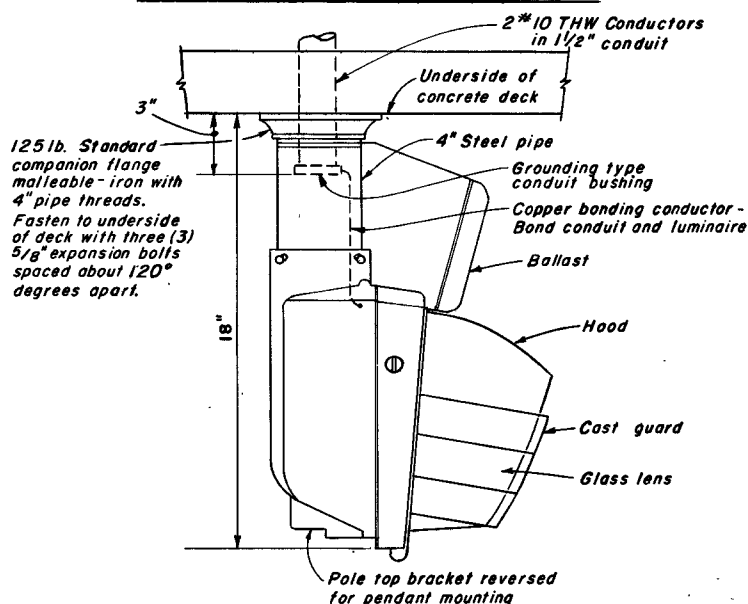

DETAIL "C"
UNDERPASS LUMINAIRE

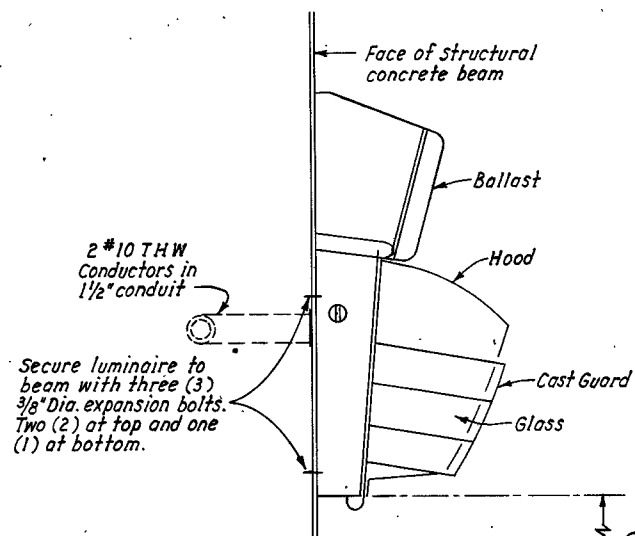


DETAIL "F"
UNDERPASS LUMINAIRE

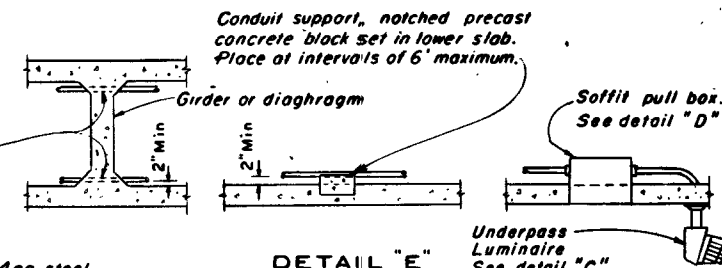

DETAIL "E" *Luminaire*
See detail "C"

CONDUIT INSTALLATION IN
BOX GIRDER SECTIONS

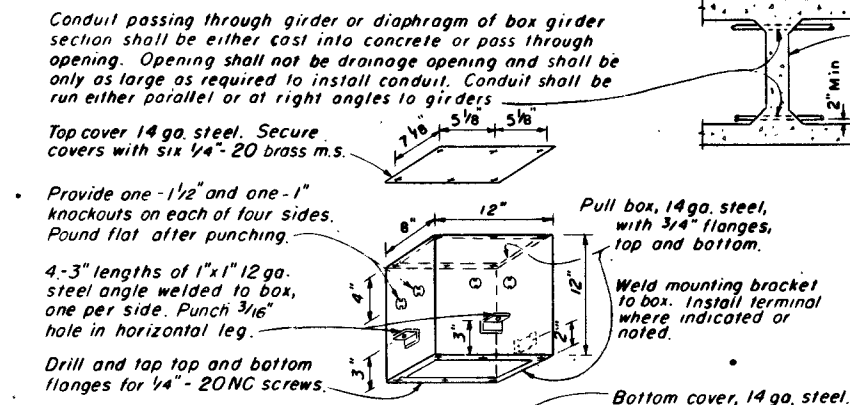

DETAIL "D"
SOFFIT PULL BOX

NOTES

1. INSTALL WITH BOTTOM FLUSH WITH CONCRETE
2. GALVANIZE AFTER FABRICATION
3. BOTH COVERS SHALL BE ON FOR DURING CONCRETE

107V3834

STATE OF NEVADA
DEPARTMENT OF HIGHWAYS 80

**LIGHTING AND SIGNALIZING
LEGEND, GENERAL NOTES & DETAILS**

LAS VEGAS FREEWAY

DE LEUW, CATHAR & COMPANY
ENGINEERS

SCALE
DESIGNED BY T.N.
DRAWN BY A.N.