


GENERAL NOTES


1. ~ Class and type of concrete shall be as specified for Reinforced Concrete Pipe.
2. ~ Structural design of end section shall conform to that of Standard Reinforced Concrete Culvert Pipe.
3. ~ Length of pipe shown on the plans does not include connector section (Length C).

DIAMETER	WEIGHT	A	B	C	L	W
12"	330	4"	2'-0"	2'-0"	4'-0"	2'-0"
18"	670	9"	2'-0"	2'-0"	4'-0"	3'-0"
24"	1300	9 1/2"	3'-7 1/2"	2'-6"	6'-1 1/2"	4'-0"
30"	2300	1'-0"	4'-6"	1'-7 3/4"	6'-1 3/4"	5'-0"
36"	4200	1'-3"	5'-3"	2'-10 3/4"	8'-1 3/4"	6'-0"
42"	5480	1'-9"	5'-3"	2'-11"	8'-2"	6'-6"
48"	6940	2'-0"	6'-0"	2'-2"	8'-2"	7'-0"

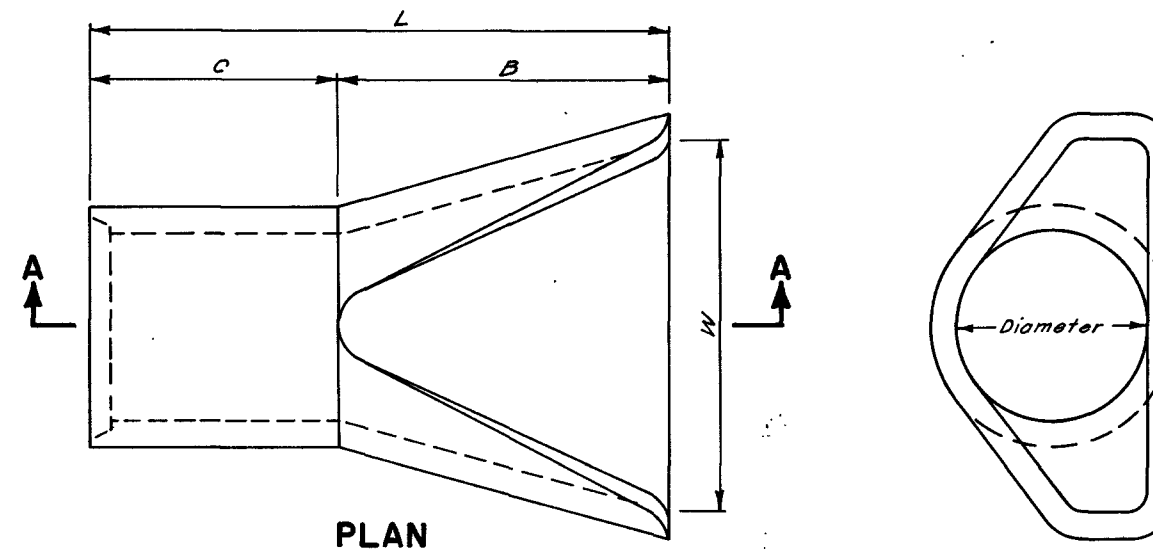


PLAN

END VIEW

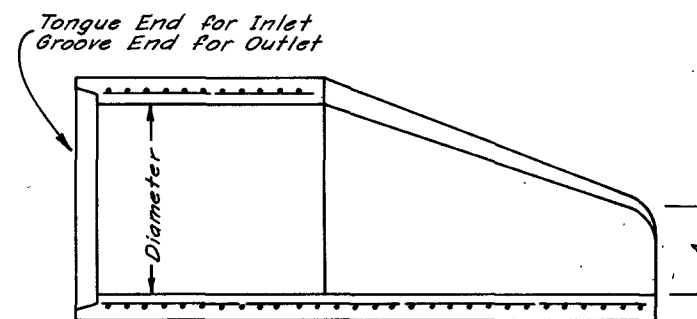

SECTION A-A

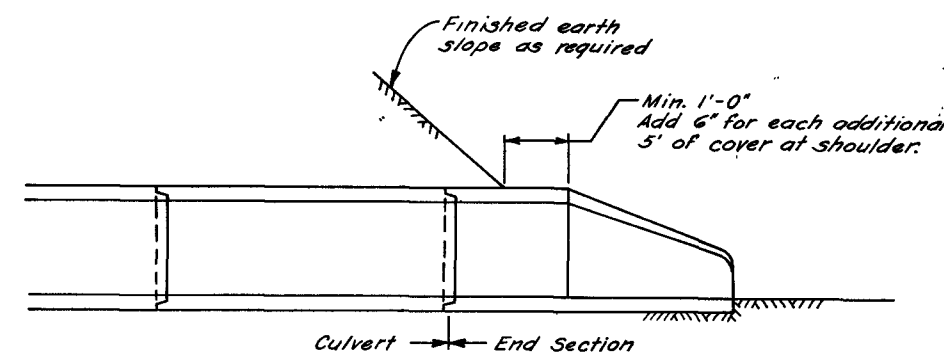

CROSS SECTION VIEW

59330

107V3884

STATE OF NEVADA
DEPARTMENT OF HIGHWAYS

96

STANDARD
RCP END SECTIONS