





FED. ROAD REG. NO.	STATE	PROJECT NO.	COUNTY	CONTROL SECTION	STATE ROUTE	SHEET NO.	TOTAL SHEETS
7	NEVADA						

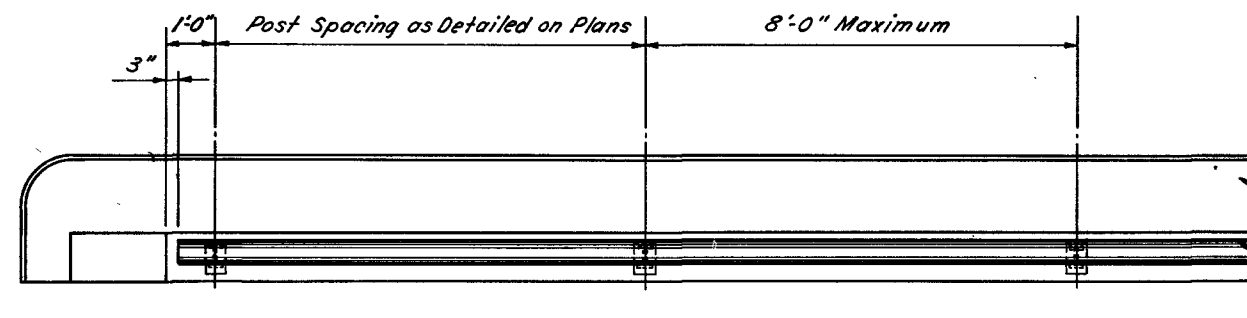


PART PLAN

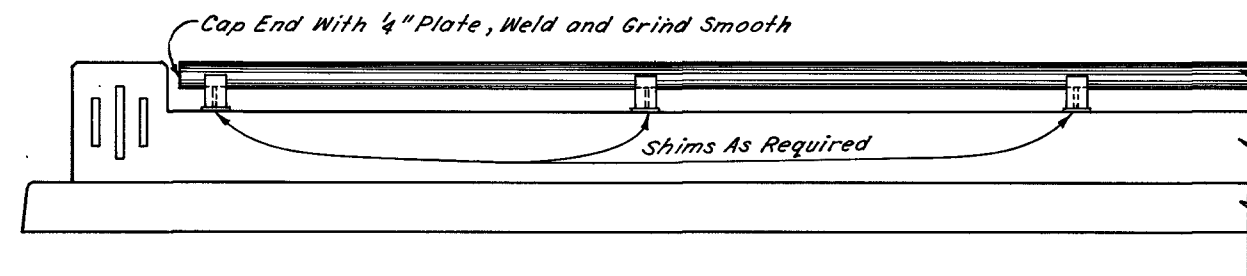


PART ELEVATION

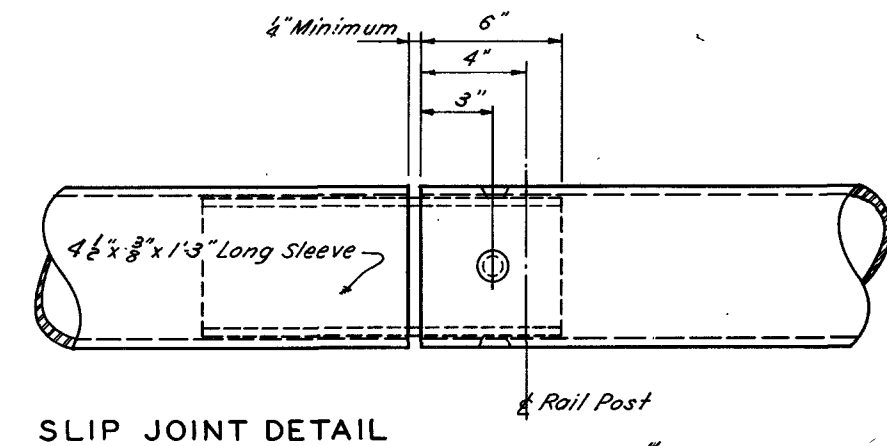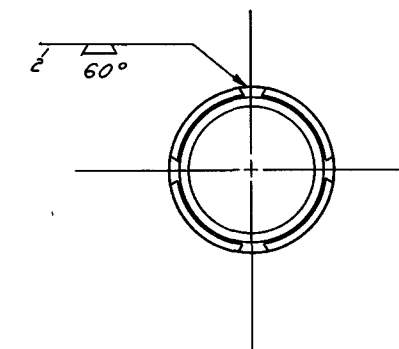


SLIP JOINT DETAIL

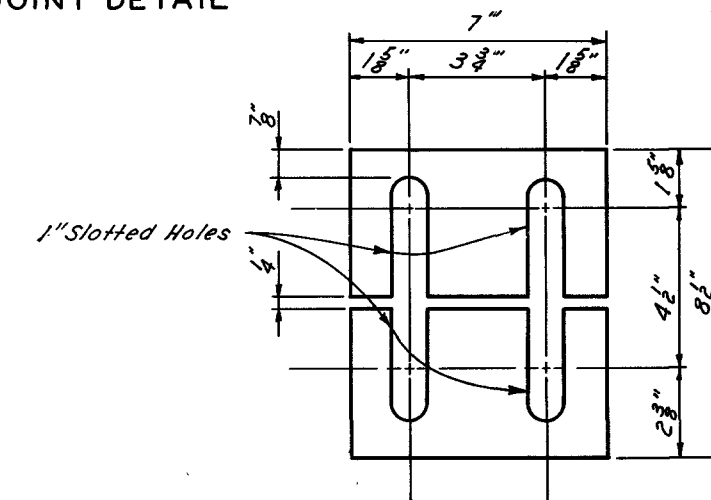

SHIM DETAIL

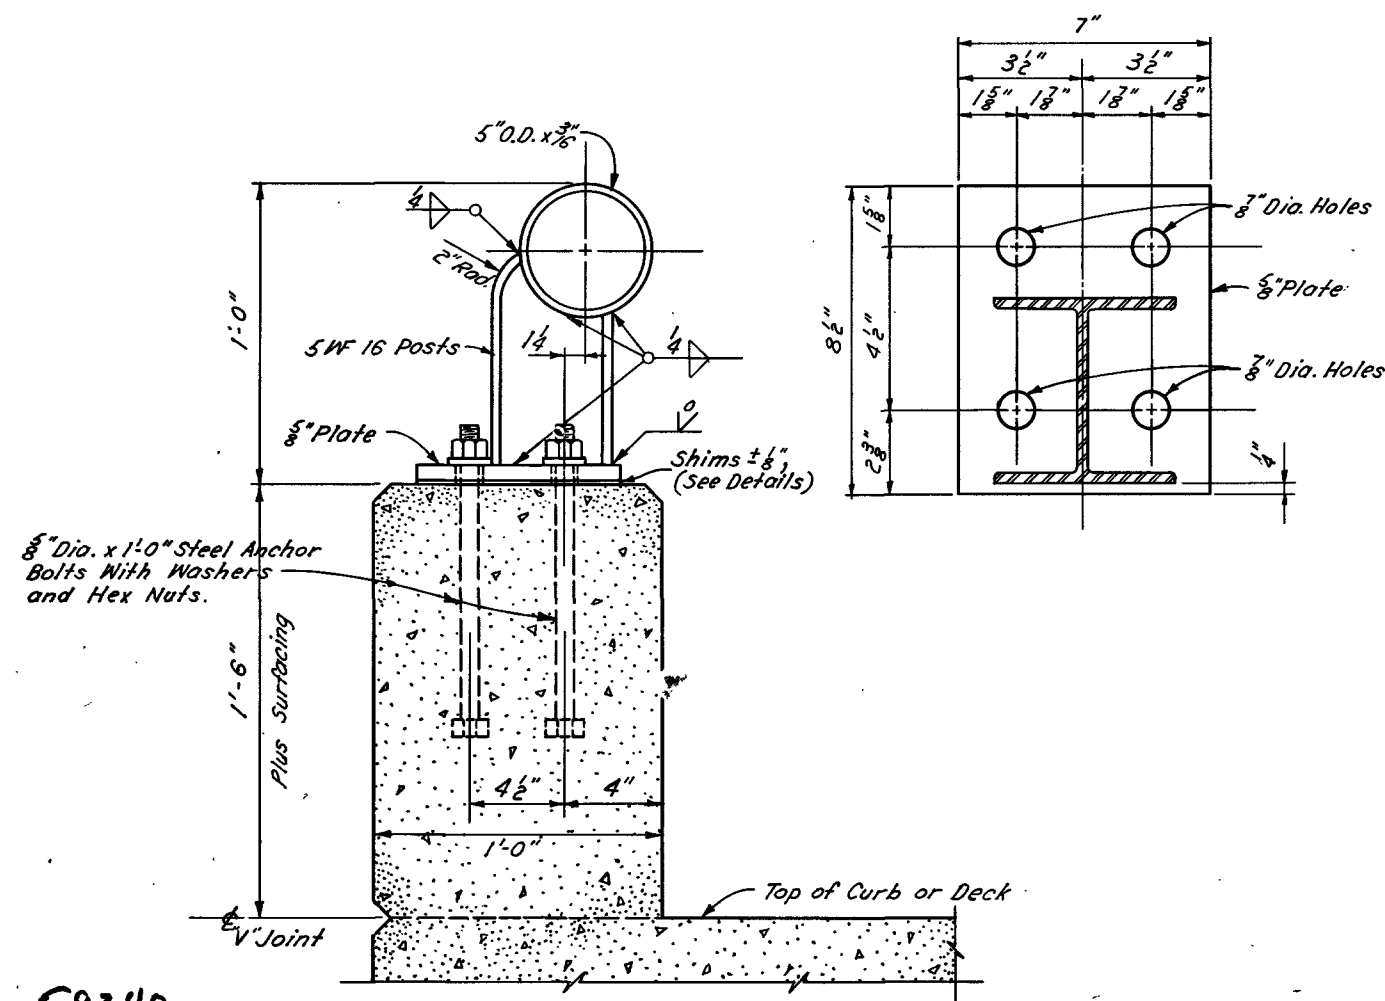

RAILING DETAILS

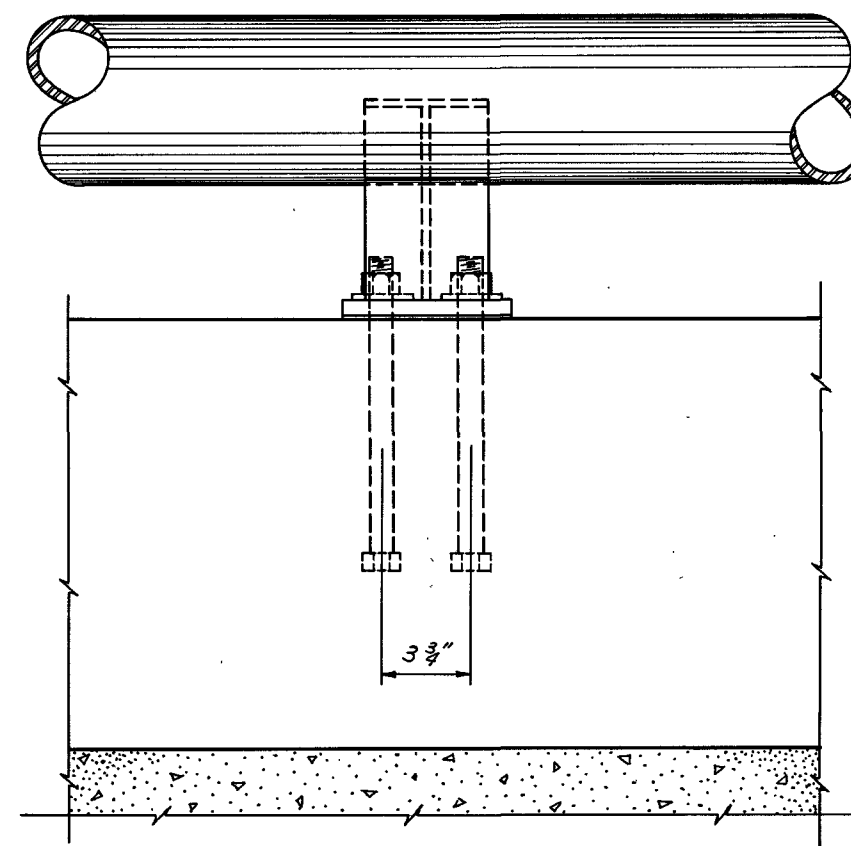

—GENERAL NOTES—

1. Railing to conform to vertical and horizontal alignment.
2. Joints to be spaced 40'-0" center to center, maximum; Post 8'-0" Center to center, maximum.
3. Slip Joints to be placed in panels to match joints in deck and curb, the 1/4" for movement will be changed to match allowance for movement in the deck and curb.
4. Design Weight: 17 lbs. per ft.

59340

107V 3834
STATE OF NEVADA
DEPARTMENT OF HIGHWAYS
STANDARD BRIDGE RAIL
TYPE H (66) 106
STEEL