
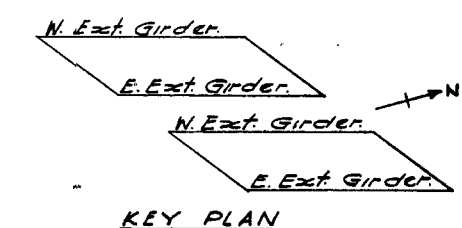
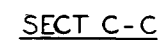
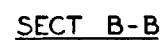


Ref. Sheet OA-11

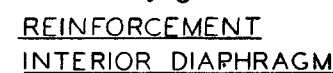

DESIGNED BY L. J. de B
DRAWN BY E. J. H.

STATE OF NEVADA
DEPARTMENT OF HIGHWAYS

107V3834 48

OAKY BOULEVARD OVERPASS

H-933N & H-933S

DECK DETAILS

DE LEUW, CATHAR & COMPANY	SCALE
---------------------------	-------