


CURVE DATA		
CURVE NO.	①	②
R	50'	50'
Δ	87°12'18"	88°07'54"
L	76.10'	76.91'
T	47.62'	48.40'

FED. ROAD DIV. NO.	STATE	PROJECT NO.	COUNTY	CONTROL SECTION	STATE ROUTE	SHEET NO.	TOTAL SHEETS
7	NEVADA	[015-1 (22)10	CLARK	03-083		41	130

Reference Sheet No. G-3

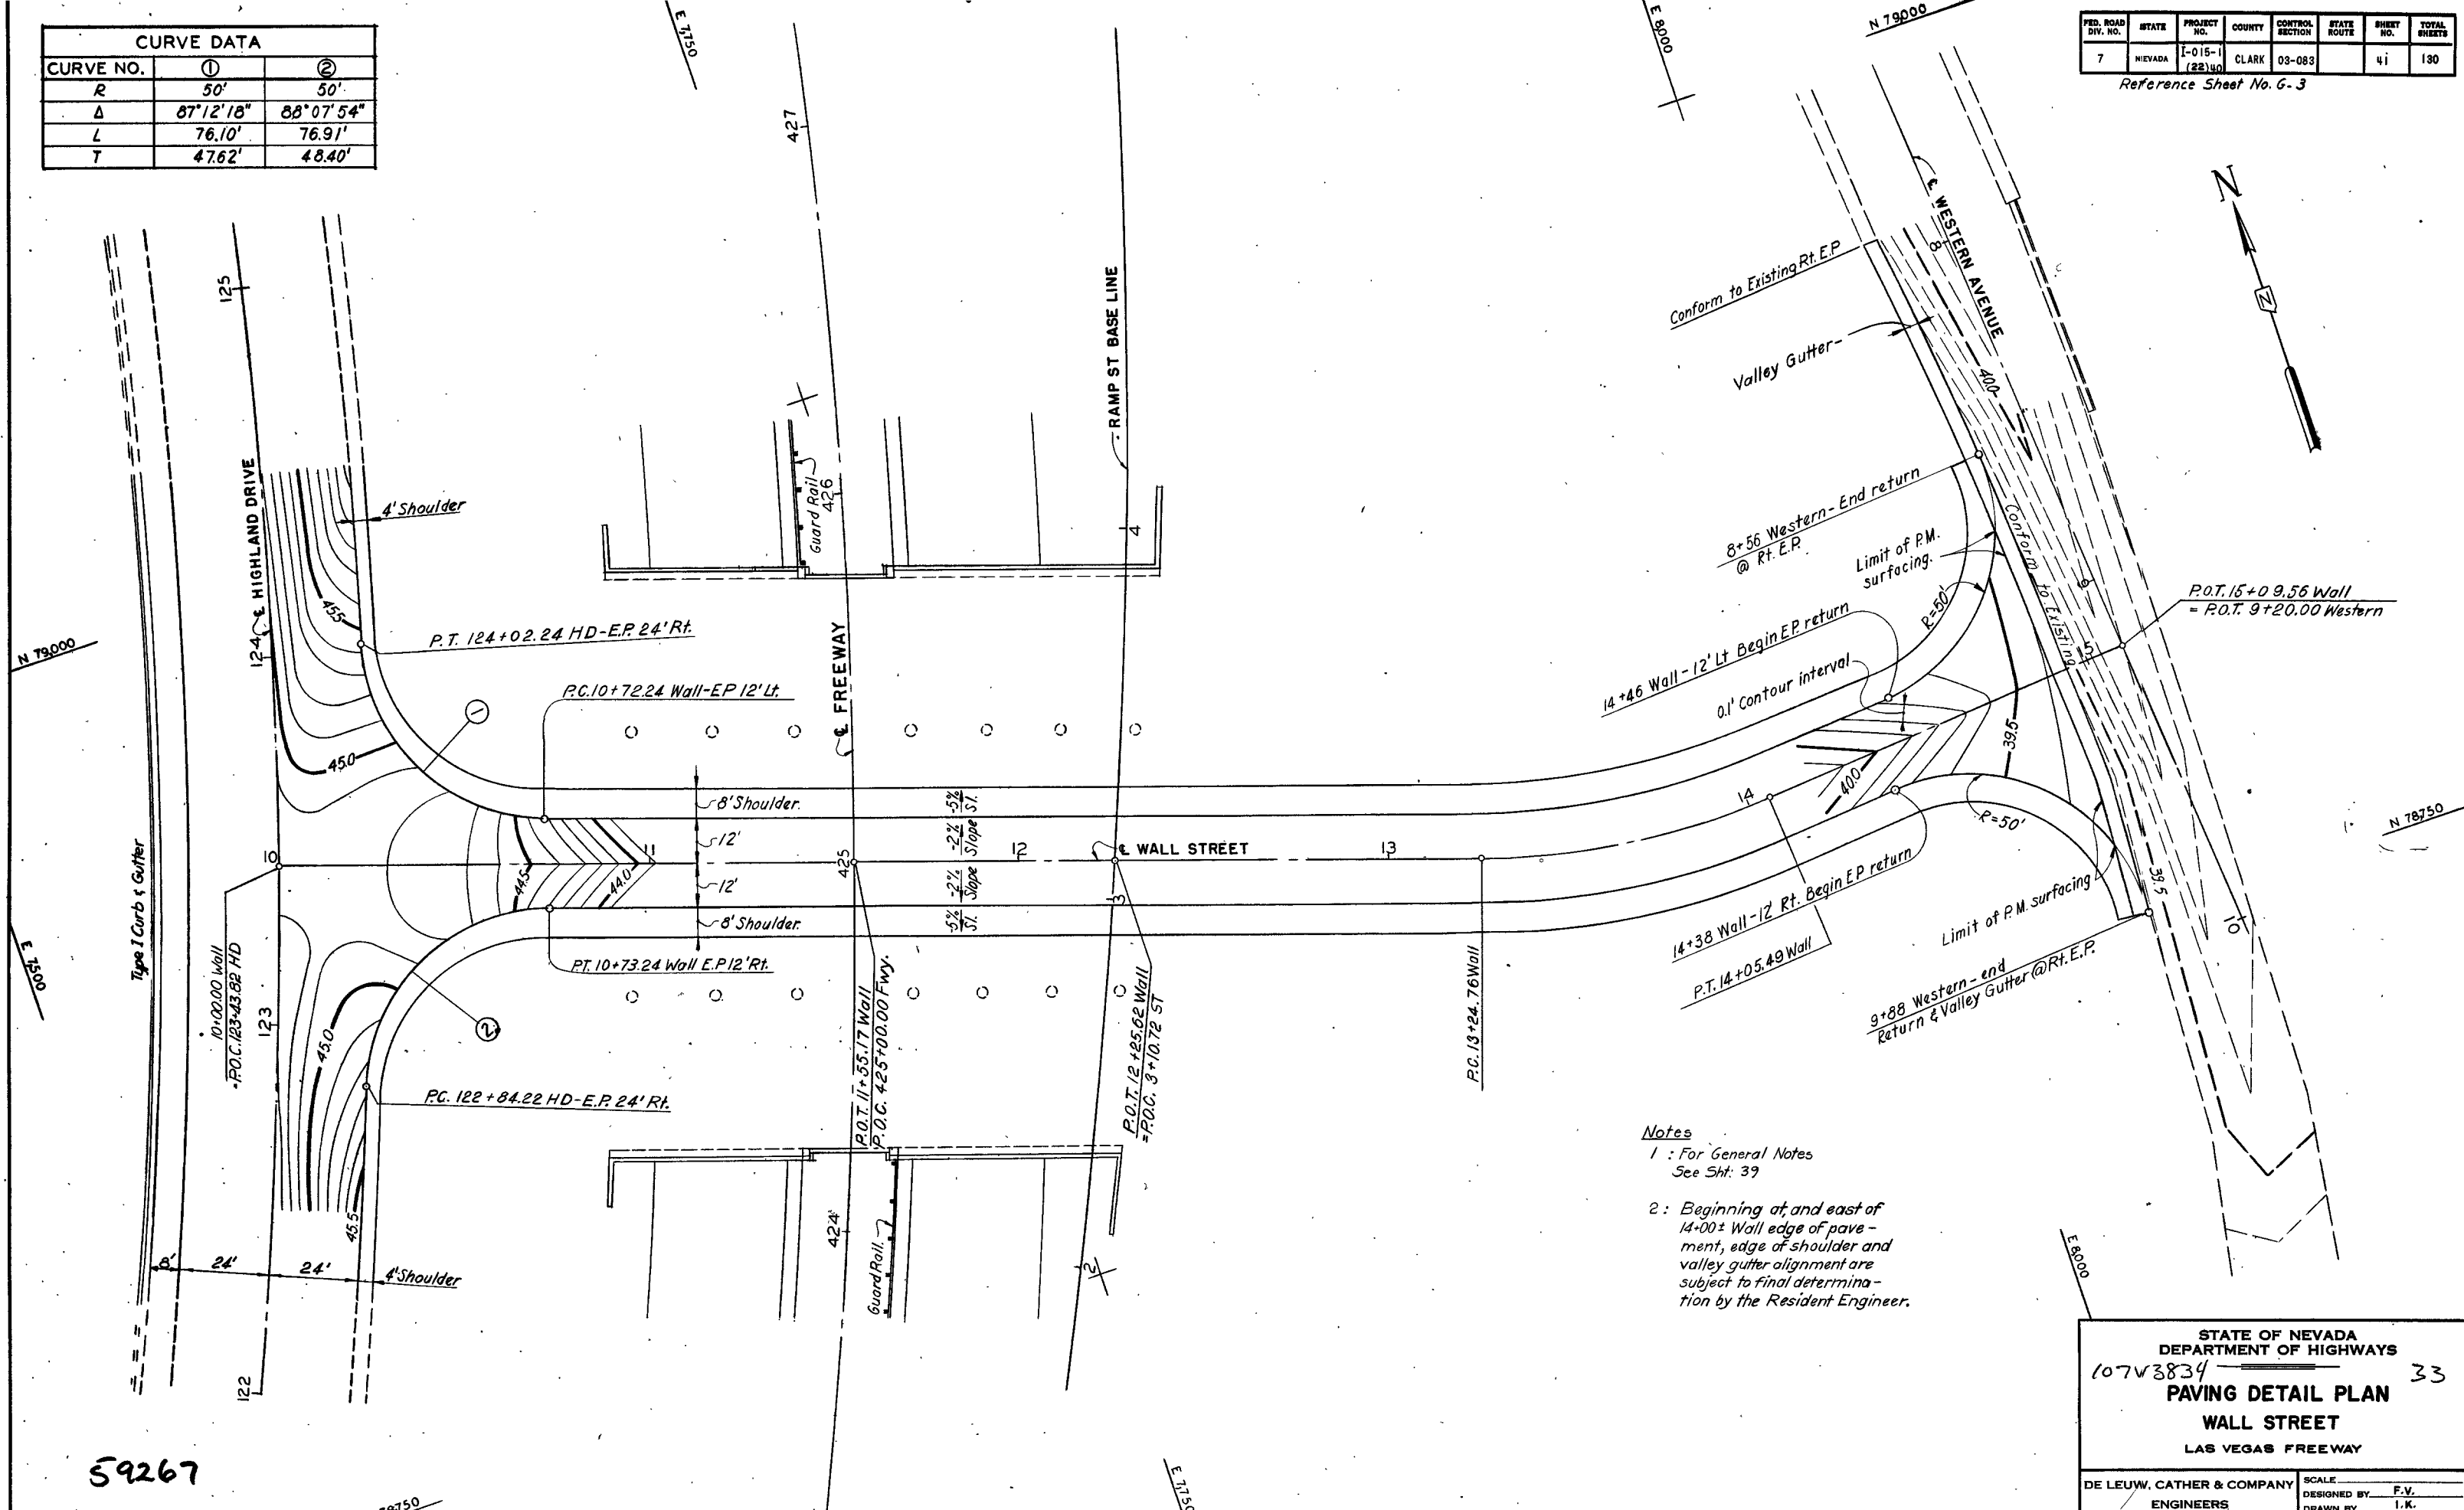

Notes

- 1 : For General Notes
See Sht. 39
- 2 : Beginning of, and east of
14+00± Wall edge of pave-
ment, edge of shoulder and
valley gutter alignment are
subject to final determina-
tion by the Resident Engineer.

STATE OF NEVADA
DEPARTMENT OF HIGHWAYS

107V3834 33

PAVING DETAIL PLAN

WALL STREET

LAS VEGAS FREEWAY

DE LEUW, CATHY & COMPANY
ENGINEERS

SCALE
DESIGNED BY: F.V.
DRAWN BY: I.K.

59267