


PUB. ROAD BY. NO.	STATE	PROJECT NO.	COUNTY	SECTION NO.	DATE FILED	SHEET NO.	TOTAL SHEETS
7	NEVADA	1-015-1 (22)30	CLARK	02-083		15	100

Reference Sheet No. D-3

- 1 Proposed 6' Chain Link Fence, this plan, 2500' l.f.
- 2 Urban Clearing, this plan, Approx. 9 Ac
- 3 0 + 00 Oakley to 2 + 10 Oakley Rt., Remove Curb and Gutter, & Sidewalk.
- 4 406 + 65 Fwy., 60' Lt., Abandon 8" Well
- 5 Remove Existing Fences within R.O.W., this plan, 595 l.f.
- 6 407 + 90 Fwy., 190' Lt., Remove Concrete Masonry Fence to R.O.W. Line
- 7 403 + 23 Fwy. 66' Rt., 403 + 45 Fwy., 99' Rt. & 403 + 65 Fwy. 78' Rt.
Existing U.S.C. & G.S. Monument and Reference Monuments to be perpetuated by State Forces.
- 8 4 + 00 Oakley 92' Lt. 5 + 36 Oakley 43' Rt.,
7 + 10 Oakley 40' Lt. & 1 + 90 Oakley 53' Rt.
10' Metal Drive Gates (State Forces use only)

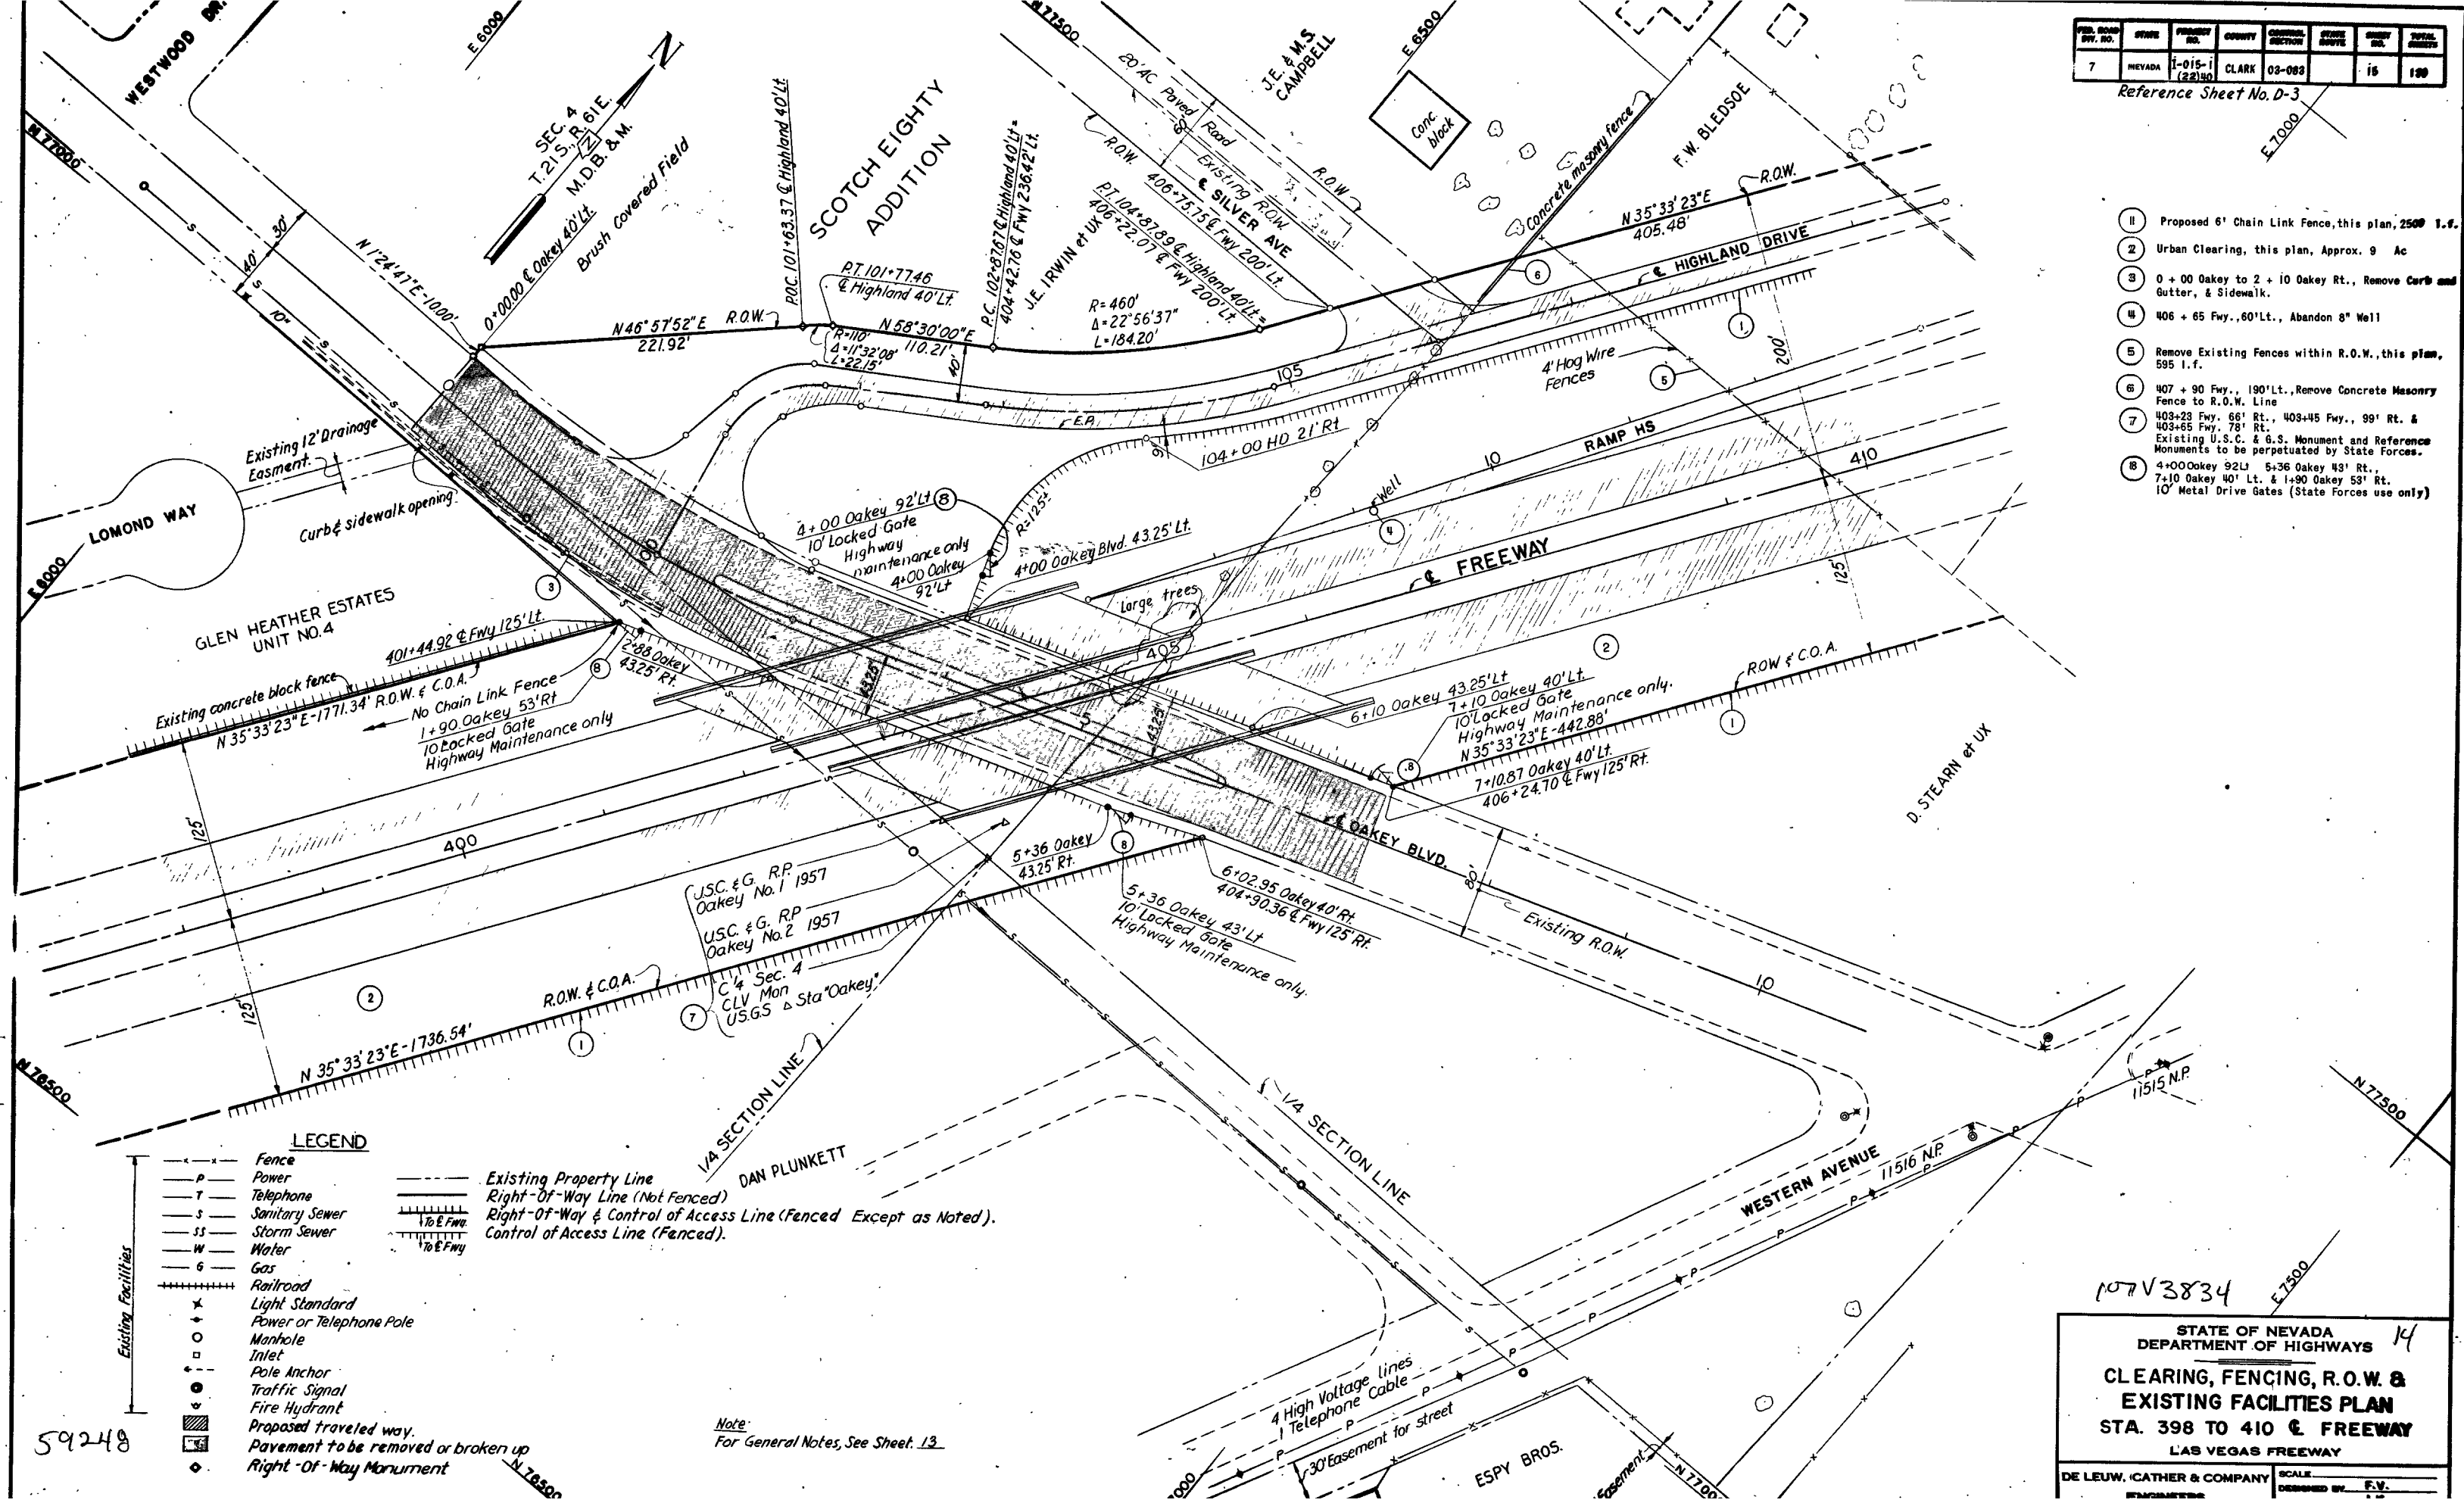

LEGEND

- | | |
|---|--|
| —+—+— Fence | — Existing Property Line |
| —P— Power | — Right-Of-Way Line (Not Fenced) |
| —T— Telephone | — Right-Of-Way & Control of Access Line (Fenced Except as Noted) |
| —S— Sanitary Sewer | — Control of Access Line (Fenced) |
| —SS— Storm Sewer | |
| —W— Water | |
| —G— Gas | |
| —+—+— Railroad | |
| —X— Light Standard | |
| —O— Power or Telephone Pole | |
| —□— Manhole | |
| —△— Inlet | |
| —●— Pole Anchor | |
| —○— Traffic Signal | |
| —●— Fire Hydrant | |
| —▨— Proposed traveled way. | |
| —▩— Pavement to be removed or broken up | |
| —●— Right-Of-Way Monument | |

Note
For General Notes, See Sheet. 13

107V3834

STATE OF NEVADA
DEPARTMENT OF HIGHWAYS

CLEARING, FENCING, R.O.W. & EXISTING FACILITIES PLAN

STA. 398 TO 410 & FREEWAY

LAS VEGAS FREEWAY

DE LEUW, CATHAR & COMPANY
SCALE
DESIGNED BY F.V.