


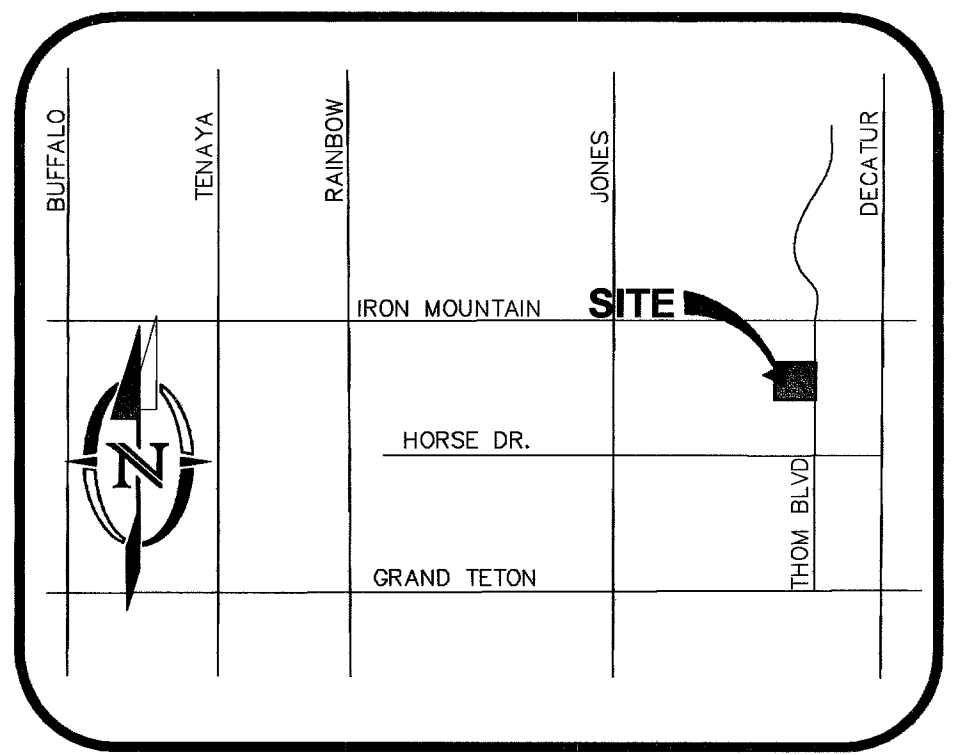

VICINITY MAP
NTS



GRAPHIC SCALE

CONSTRUCTION NOTES

- 1. CONSTRUCT "L" TYPE CURB PER CCAUSD #216
- 2. CONSTRUCT "A" TYPE CURB PER CCAUSD #219
- 3. CONSTRUCT 3" VALLEY GUTTER PER DETAIL ON SHEET C4.01
- 4. CONSTRUCT AC PAVEMENT PER DETAIL ON SHEET C4.01
- 5. INSTALL PRECAST BUMPER BLOCKS PER CCAUSD #238
- 6. EXISTING TRASH ENCLOSURE TO REMAIN

BENCHMARK

RIVET & PLATE IN CONCRETE CYLINDER SE CORNER OF HORSE & BRADLEY
NAVD 88 ELEV= 2357.81 FEET (718.6631 METERS)
CITY OF LAS VEGAS STATION BLV90 12C4

BASIS OF BEARING

SOUTH 00°36'51" EAST, BEING THE CENTERLINE OF A PORTION OF THOM BOULEVARD AS SHOWN BY MAP IN THE OFFICE OF THE CLARK COUNTY, NEVADA RECORDER IN FILE 103, PAGE 73 OF PARCEL MAPS.

GRADING CERTIFICATION

I CERTIFY THAT THIS GRADING PLAN CONFORMS TO THE APPROVED DRAINAGE STUDY ON FILE AT THE CITY OF LAS VEGAS (054100)
TIM S. MORENO, P.E. #10361 1/18/07 DATE

Call before you Dig.
1-800-227-2600
UNDERGROUND SERVICE (USA)

Call before you CRANE
1-702-227-2929

Call before you UnderGround
1-702-455-7511
1-702-229-6611

CORPORATION OF THE PRESIDING BISHOP 50 EAST NORTH TEMPLE STREET SALT LAKE CITY, UTAH 84150 TEL: (801) 240-3073		5230 W. Patrick Lane Suite # 140 NV 89118 Las Vegas, NV phone: 702.456.4664 fax: 702.456.4919	
GILCREASE MEETING HOUSE PARKING LOT ADDITION		GRADING PLAN	
SHEET C3.01 5 OF 6 SHEETS DRAWING NO. 107V3867-P		REVISION APPROVAL BLOCK REV. # DATE DESCRIPTION APP 1/18/07 47-107	