
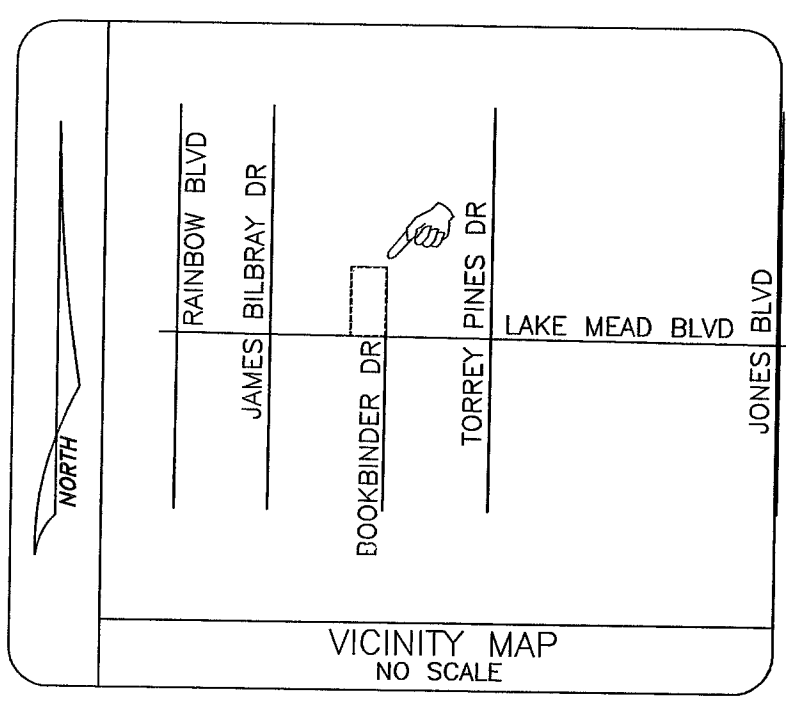
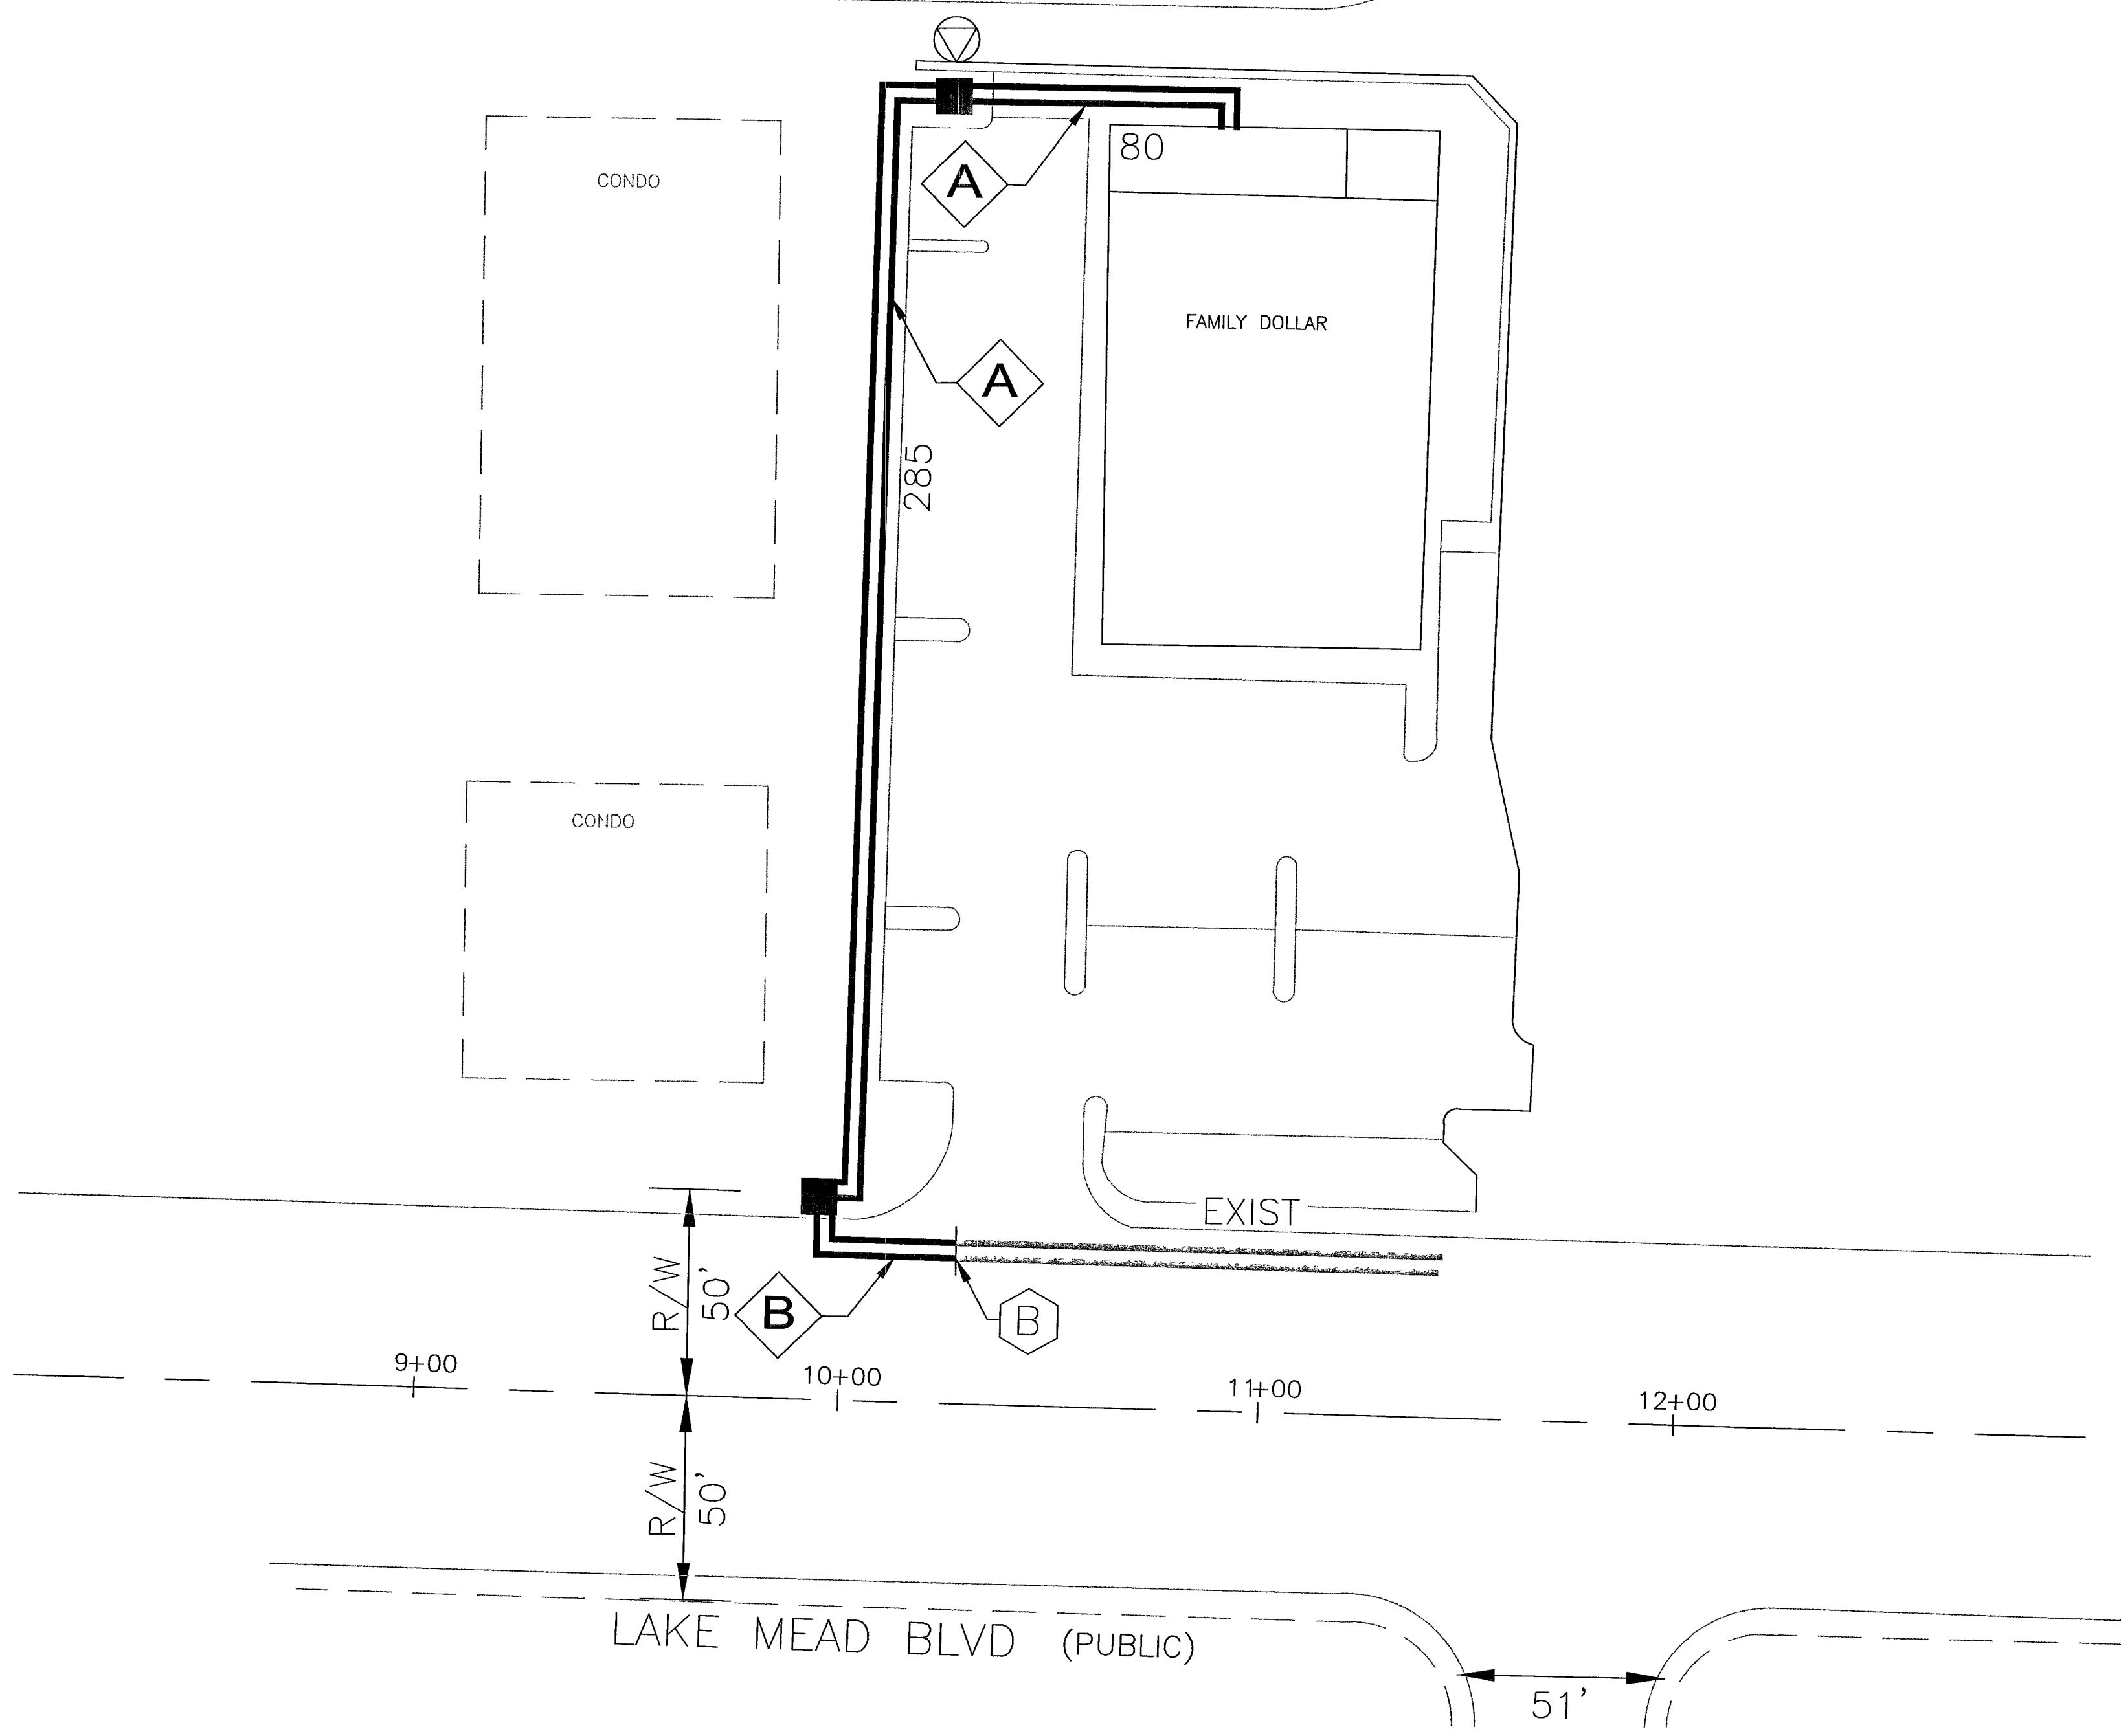


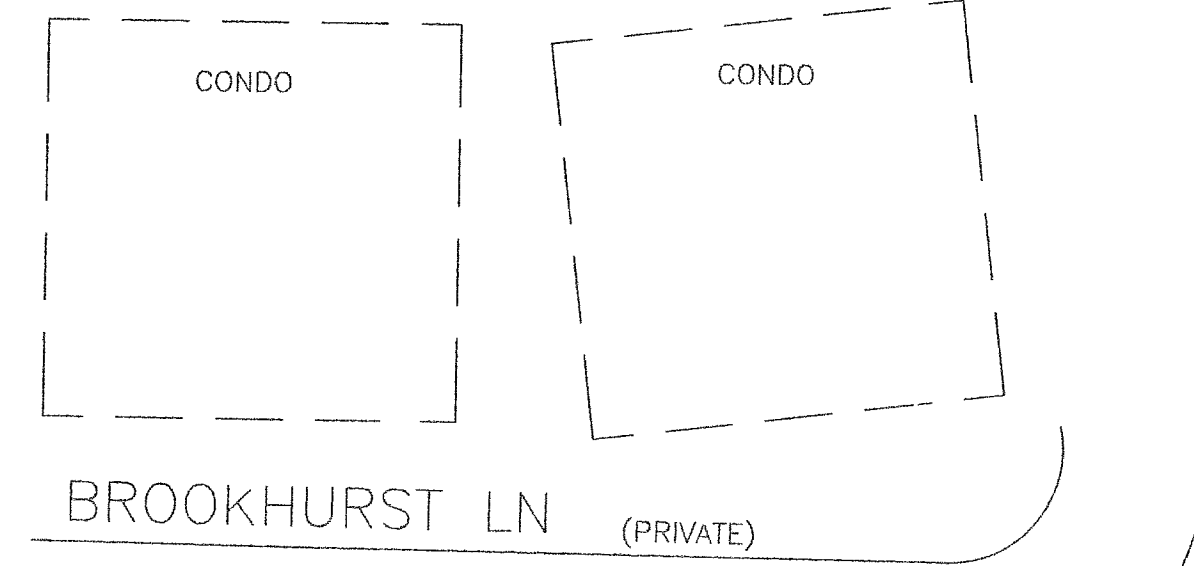

SEC.#	DATE	DESIGNED	APR.

CITY OF LAS VEGAS
CLARK COUNTY
HENDERSON
NORTH LAS VEGAS

- LEGEND**
- PROPOSED VAULT 22 1/4" X 35 1/4" X 12" MARKED "CABLE TV" (B-36)
 - PROPOSED VAULT 21 3/4" X 23 1/4" X 12" MARKED "CABLE TV" (B-24)
 - PROPOSED VAULT 15 3/4" X 25 1/4" X 12" MARKED "CABLE TV" (N-16)
 - PROPOSED MEDIUM LOCKBOX
 - PROPOSED LARGE LOCKBOX
 - PROPOSED ONE INCH (1") PVC CONDUIT
 - PROPOSED TWO INCH (2") PVC CONDUIT UNLESS NOTED OTHERWISE
 - PROPOSED PREWIRE BOX BN-900 TV
 - PROPOSED PREWIRE BOX BN-1020 TV
 - STUB AND CAP BEYOND IMPROVEMENT LIMITS
 - EXISTING VAULT 22 1/4" X 35 1/4" X 12" MARKED "CABLE TV" (B-36)
 - EXISTING VAULT 21 3/4" X 23 1/4" X 12" MARKED "CABLE TV" (B-24)
 - EXISTING VAULT 15 3/4" X 25 1/4" X 12" MARKED "CABLE TV" (N-16)
 - EXISTING TWO INCH (2") PVC CONDUIT
 - EXISTING TELCO MANHOLE
 - EXISTING 3' X 5' X 4' TELCO PULL BOX
 - EXISTING 2'-6" X 4' X 3' TELCO PULL BOX
 - EXISTING 17" X 30" X 29 1/2" TELCO UTILITY BOX
 - EXISTING 9 5/8" X 16" X 24" TELCO SERVICE BOX
 - EXISTING TELCO POLE
 - EXISTING POWER COMPANY POLE
 - EXISTING JOINT POLE
 - EXISTING JOINT POLE WITH A POWER TRANSFORMER
 - EXISTING OR PROPOSED POWER TRANSFORMER
 - EXISTING OR PROPOSED CATV PEDESTAL 1730
 - EXISTING OR PROPOSED CATV PEDESTAL 1230
 - RISER POLE/QUADRANT DETAIL RISER OWNERSHIP NOTED (C) CATV (T) TELCO
 - INSTALL EIGHT FOOT (8') GROUND ROD

CATV CONTACT: TERRY SOVEY
PHONE: (702) 384-8084 EXT.8334
CELLULAR:
BEEPER: (702) 892-4057
DRAFTING CONTACT: Rik van Gessel
PHONE: (702) 384-8084 EXT.1120



NOTE:
WORK PERFORMED SHALL COMPLY WITH THE FOLLOWING (AS APPLICABLE):
a. THE REGULATIONS AND CRITERIA AS SET FORTH BY THE UNIFORM STANDARD SPECIFICATIONS FOR PUBLIC WORKS CONSTRUCTION, OFF-SITE IMPROVEMENTS, AND THE UNIFORM STANDARD DRAWINGS FOR PUBLIC WORKS CONSTRUCTION.
b. ALL APPLICABLE LOCAL (CITIES AND/OR COUNTY), STATE BUILDING CODES AND ORDINANCES.

385 LINEAR FOOTAGE
2 NO. OF VAULTS
GOVERNMENT APPROVAL DATE

NOTE: All trench common W/ SPRINT Telephone &/or Nevada Power Co. Unless noted: "TV only trench"

- REFERENCES DETAIL LETTER SEE COORELATED DETAILS
- FUTURE PEDESTAL LOCATION
- TIE TO 2" STUBS & EXTEND
- IN FUTURE SIDEWALK

City of Las Vegas
PERMIT REQUIRED

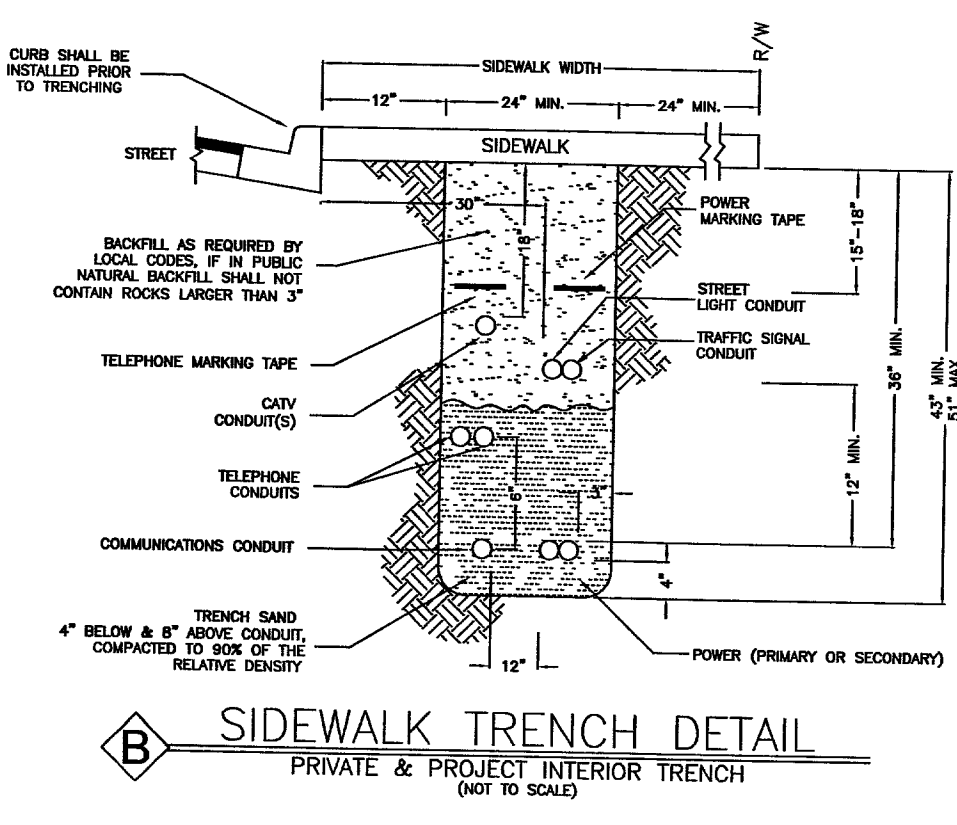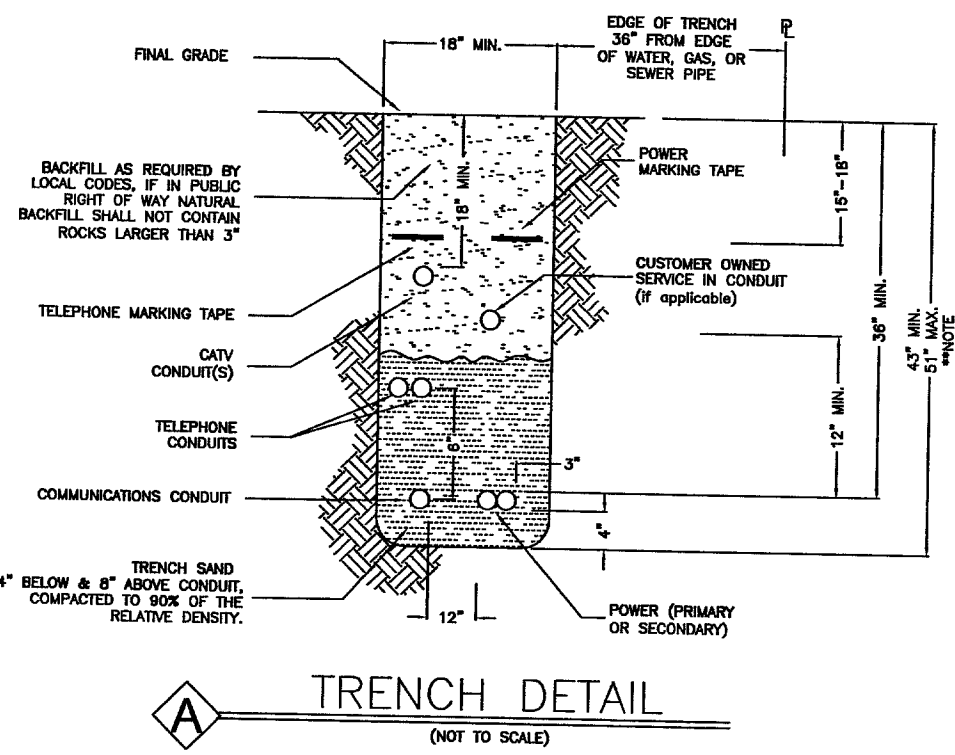

79221

COX COMMUNICATIONS
FMDLSTMB
FILE NO.
DATE 01-26-05 BY RAL
T&S LAYOUT 10-05-04 DB
PROJECT
FAMILY DOLLAR STORE
SCALE 1"= 30'
UNITS
SHEET 1 OF 1
PROJECT ID #
CLV Drawing#
CLV Permit #
NPC Proj. ID: 175318
SPRINT Proj. ID: