




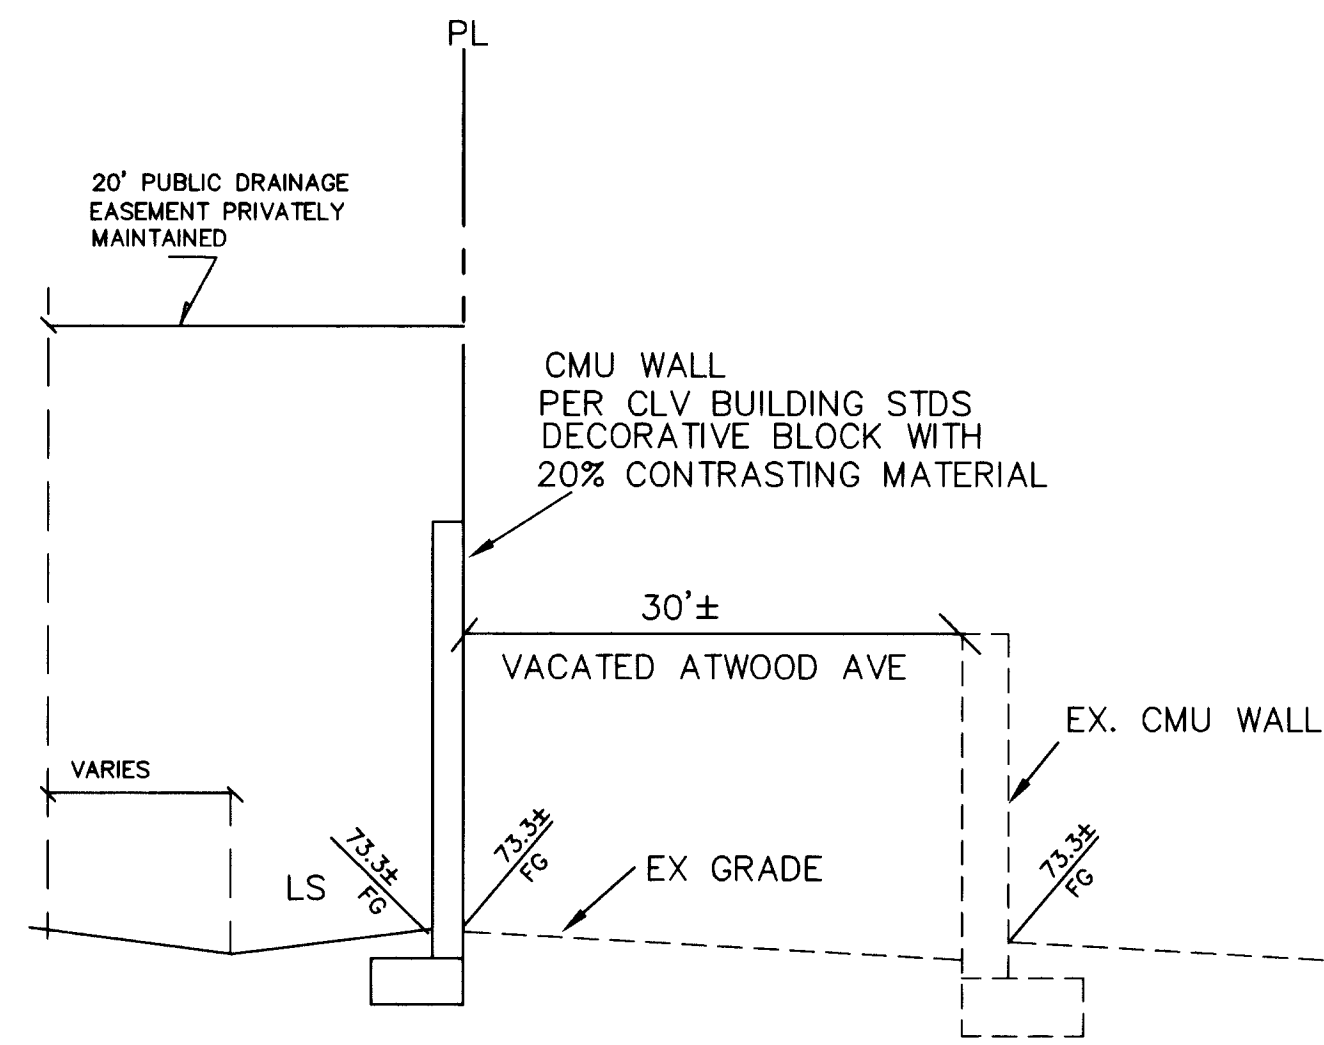


SECTION - NORTH PL 1
N.T.S. C4

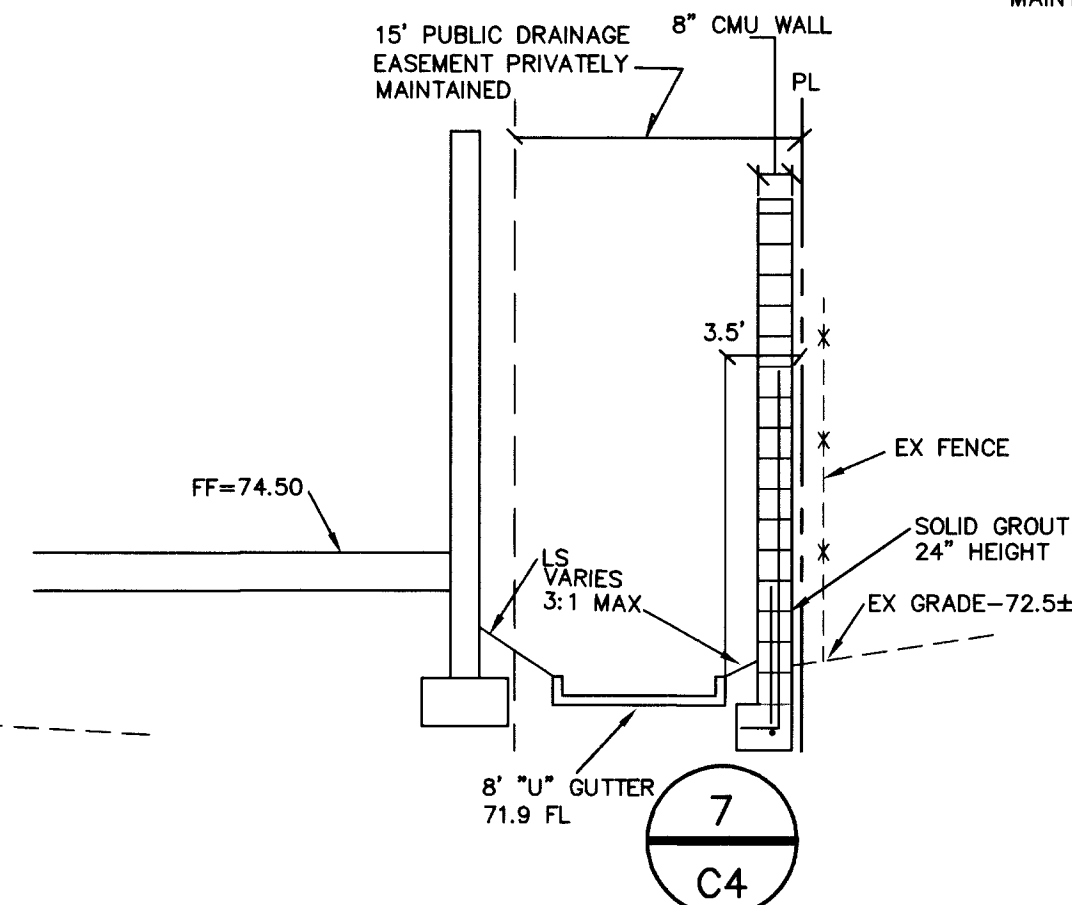


SECTION - NORTH PL 2
N.T.S. C4

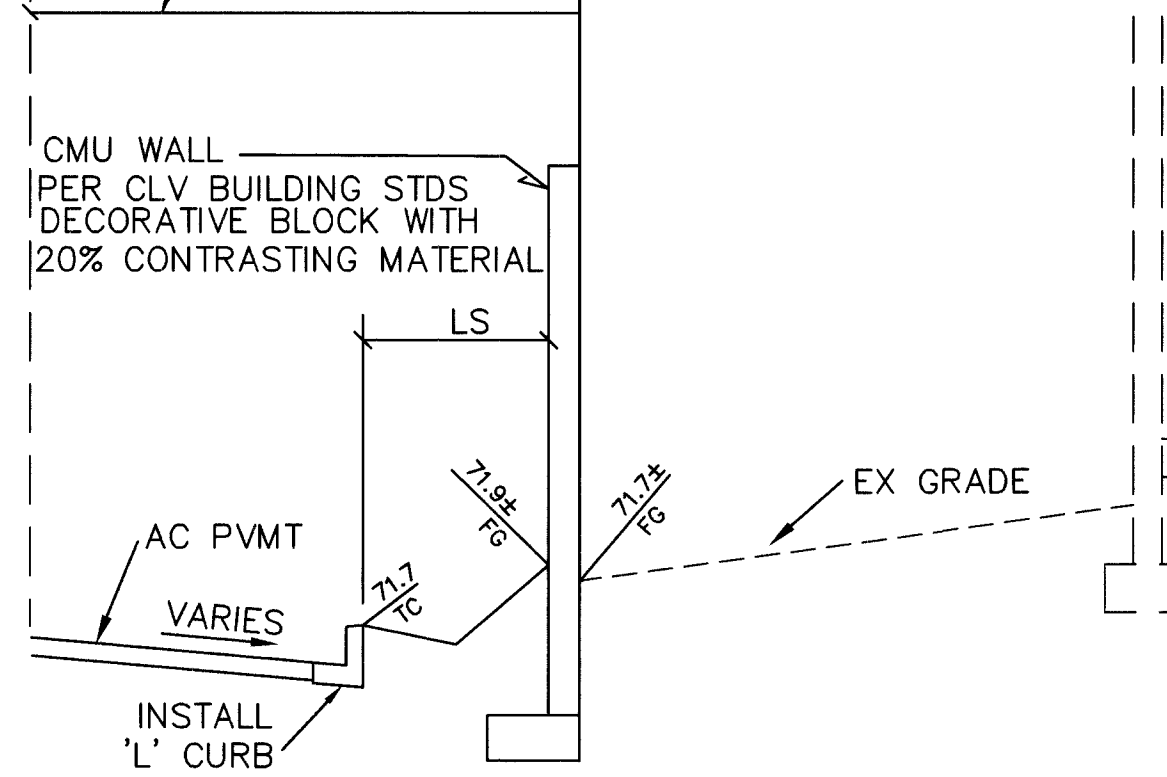


SECTION - NORTH PL 3
N.T.S. C4

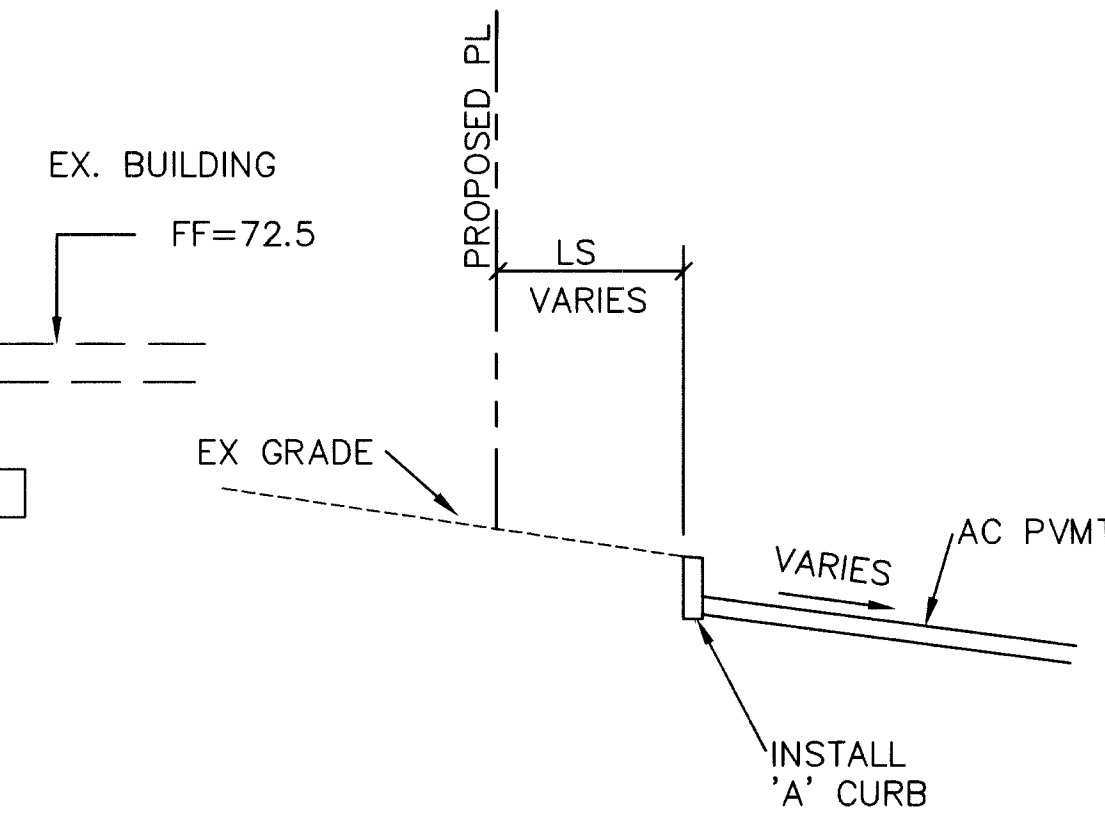


SECTION - WEST PL 4
N.T.S. C4

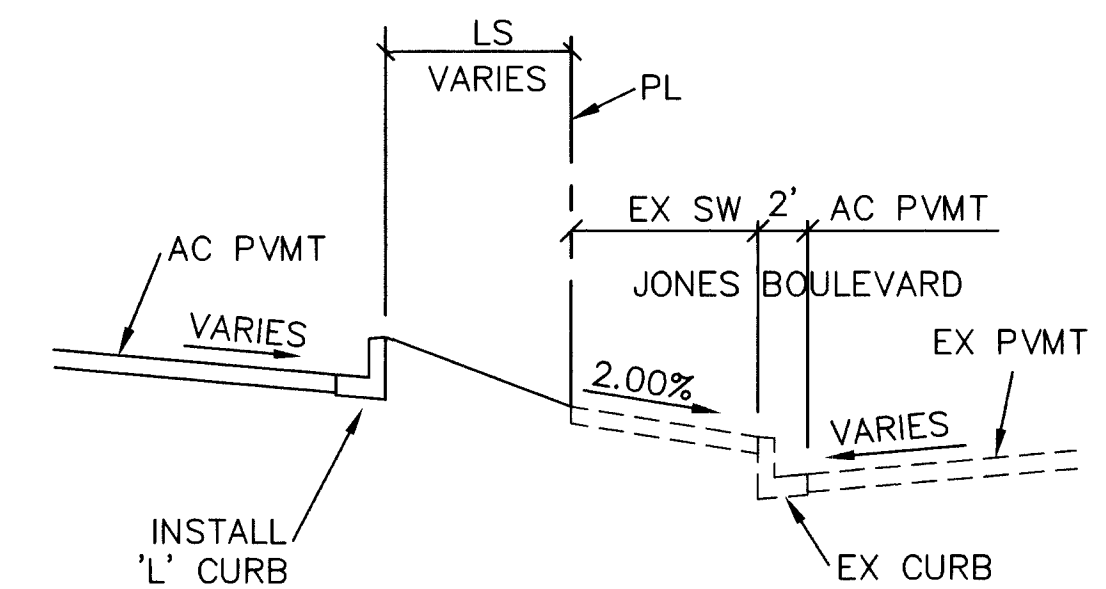

SECTION - EAST PL 5
N.T.S. C4

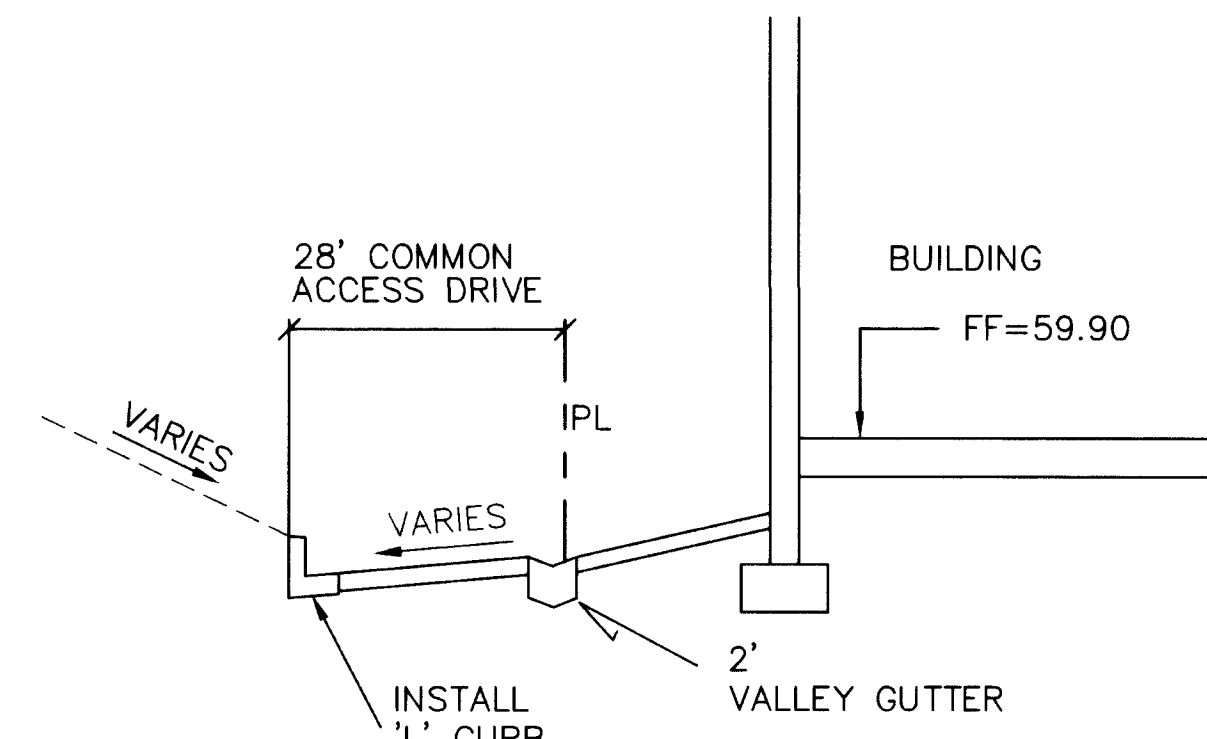


SECTION - SOUTH PL 6
N.T.S. C4

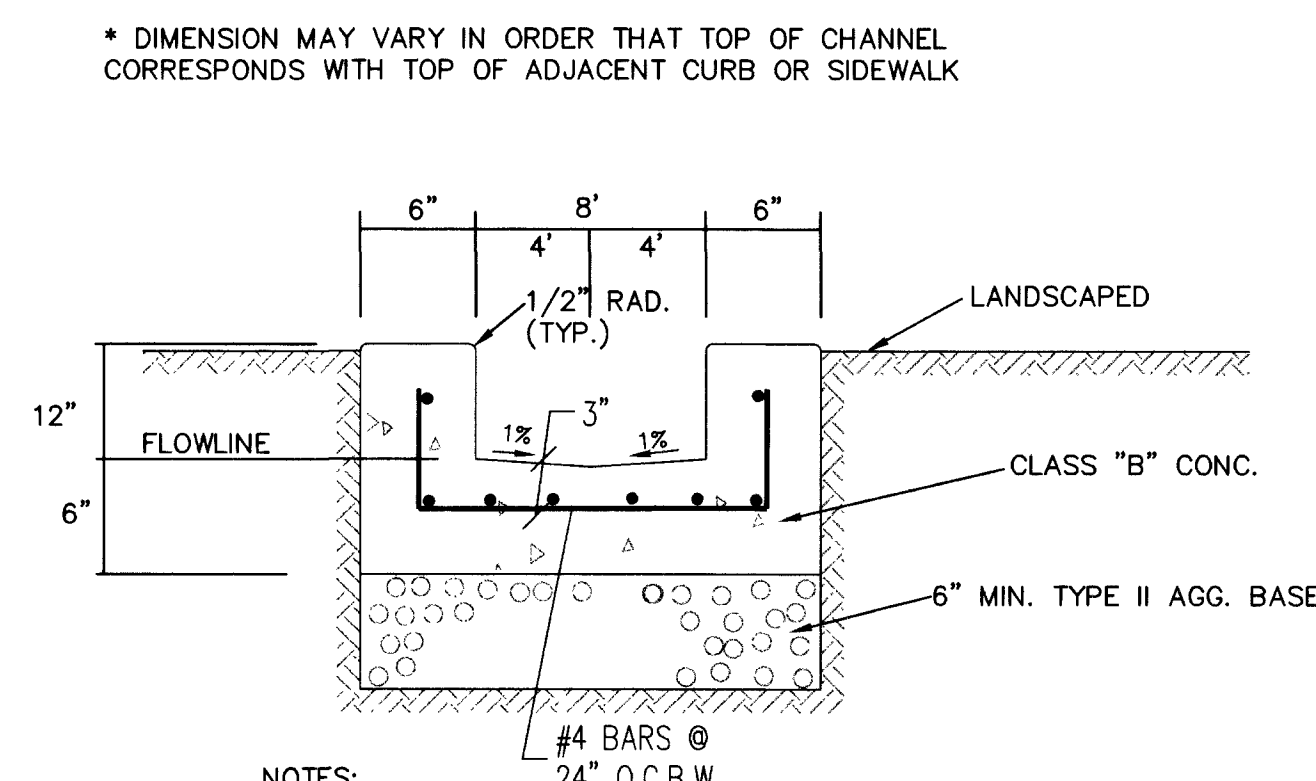


- NOTES:
1. EXPANSION JOINTS REQUIRED AT ALL LOCATIONS WHERE CHANNEL MEETS CURB.
 2. WEAKENED PLANE JOINTS REQUIRED AT 10' MAX. SPACING.



8' "U" GUTTER 7
N.T.S. C4

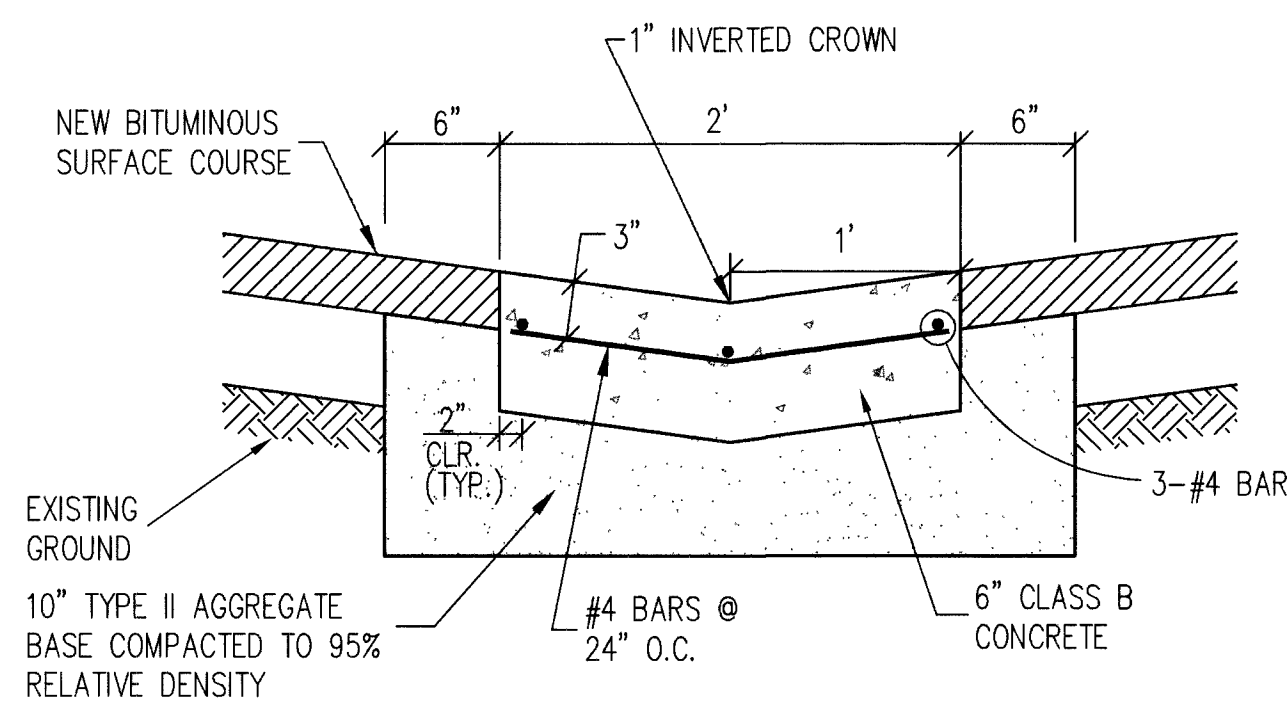



2' VALLEY GUTTER 8
N.T.S. C4

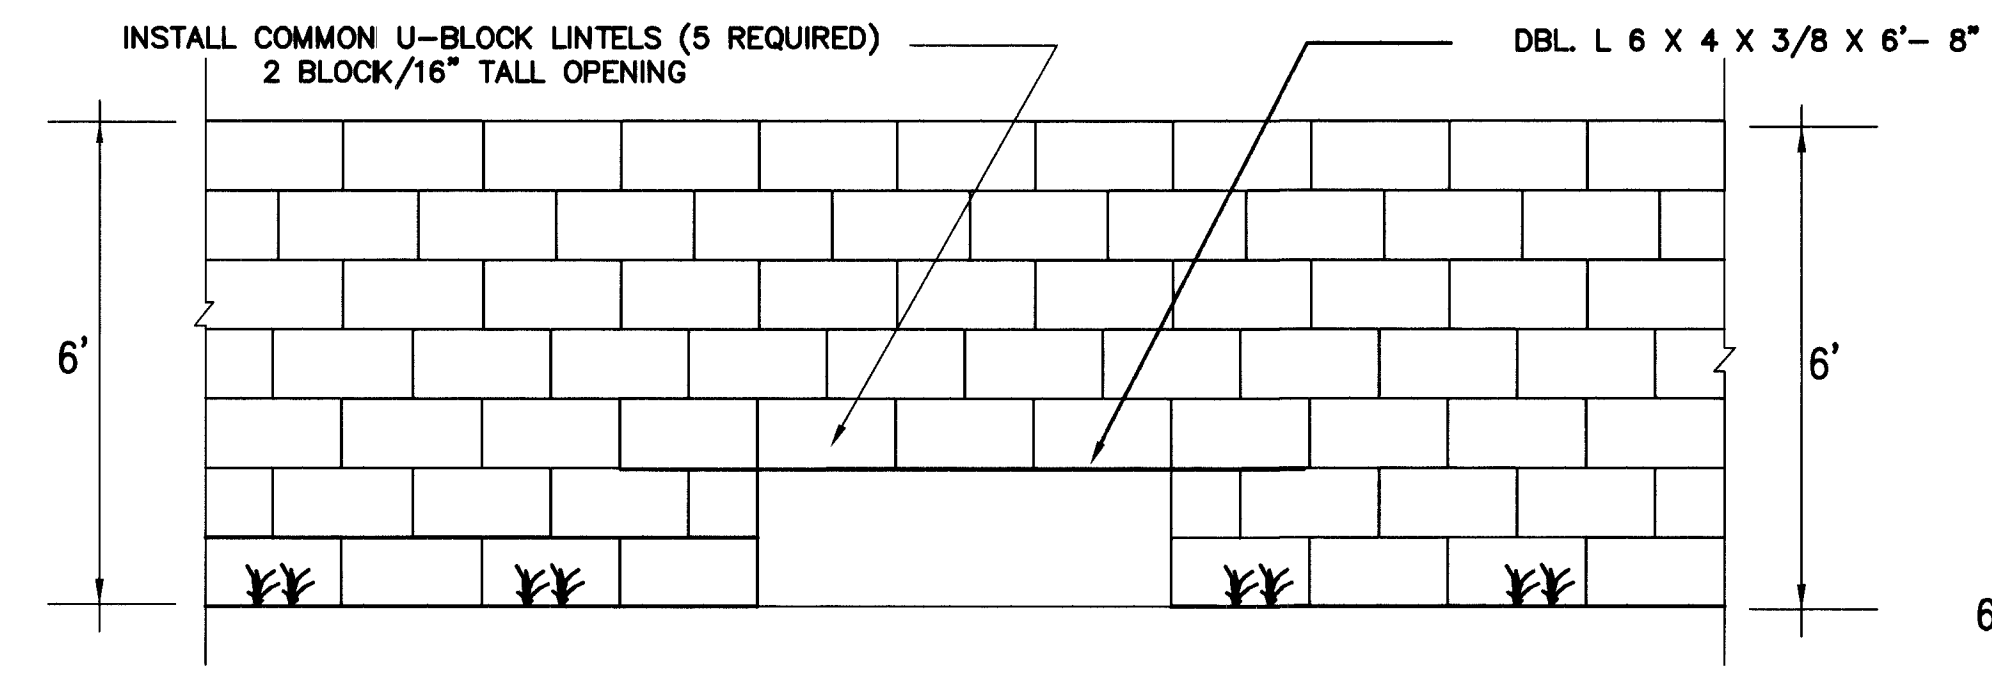


BLOCK WALL OPENING 9
NOT TO SCALE C4.00

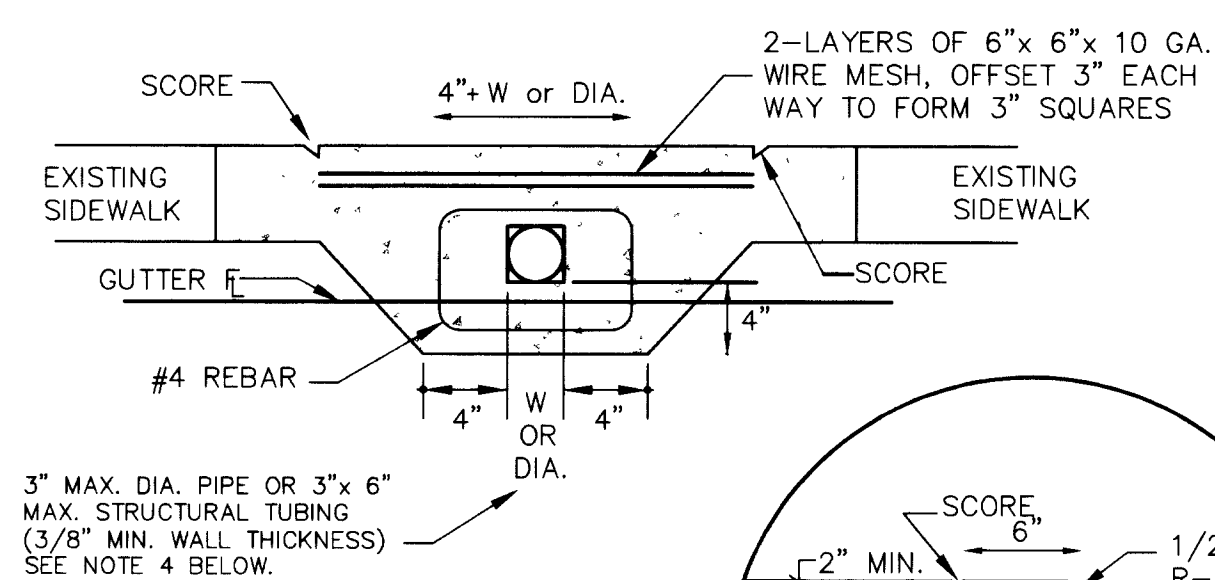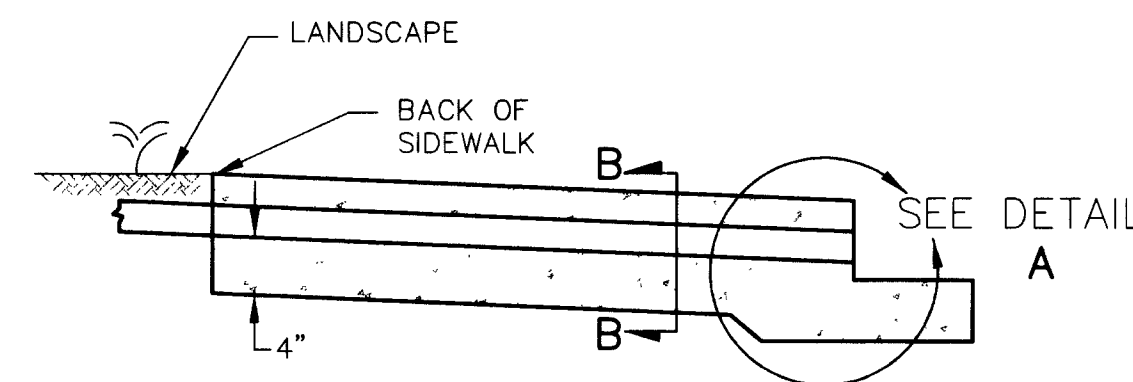


- SECTION B-B
TRANSVERSE TO DRAIN
NO SCALE
- GENERAL NOTES:
1. IF MULTIPLE CONDUITS ARE USED SPACE 4" CLEAR BETWEEN EACH CONDUIT.
 2. MAXIMUM RECTANGULAR CONDUIT SHALL BE 3" x 6".
 3. CONCRETE SHALL BE CL. 2500.
 4. CONDUIT SHALL BE STEEL, VCP, PVC, ACP, OR AS APPROVED BY THE ENGINEER.
 5. CONCRETE CONSTRUCTION SHALL CONFORM TO CLARK COUNTY AREA STANDARDS.

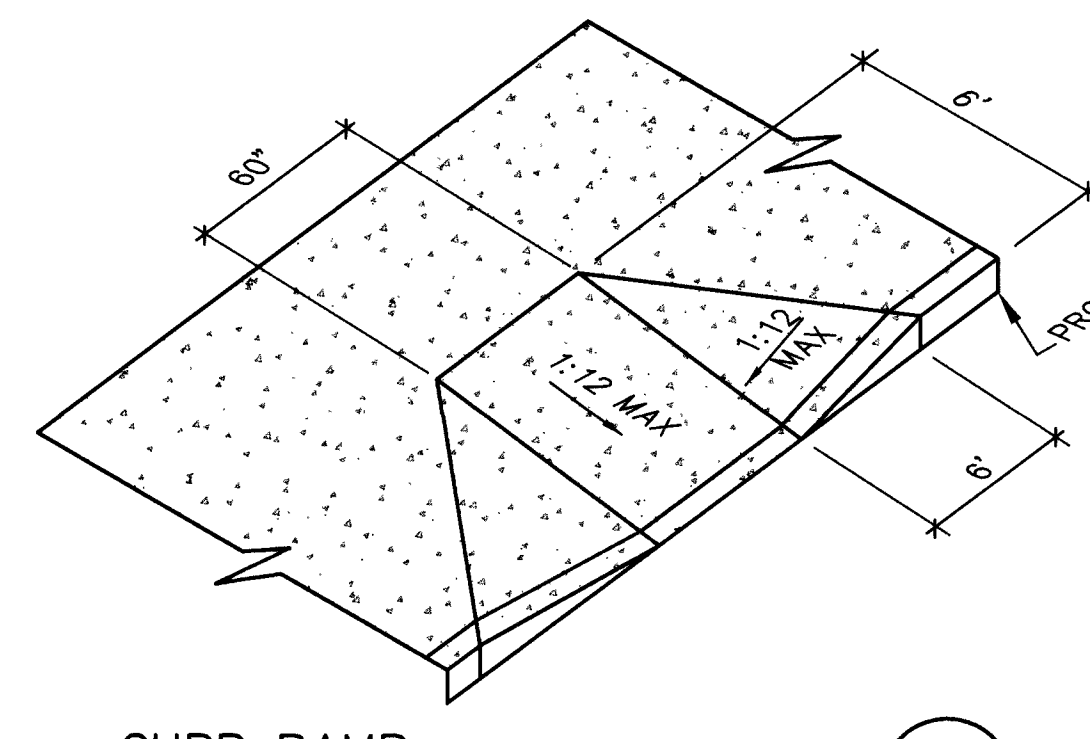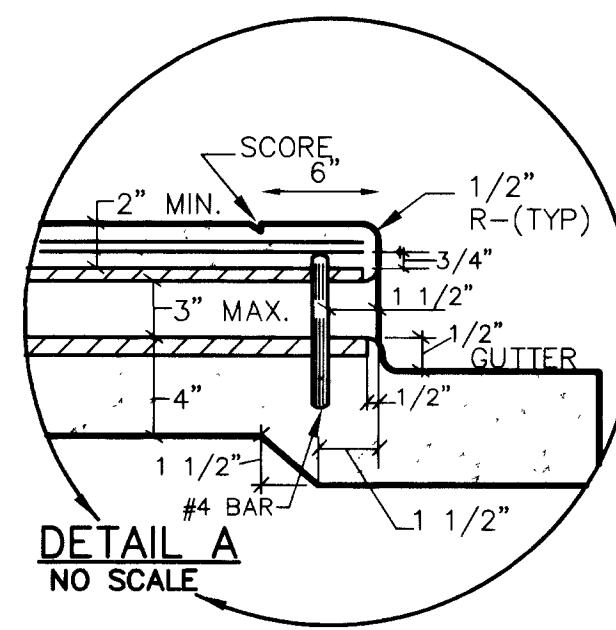

CURB RAMP 11
N.T.S. C4.00

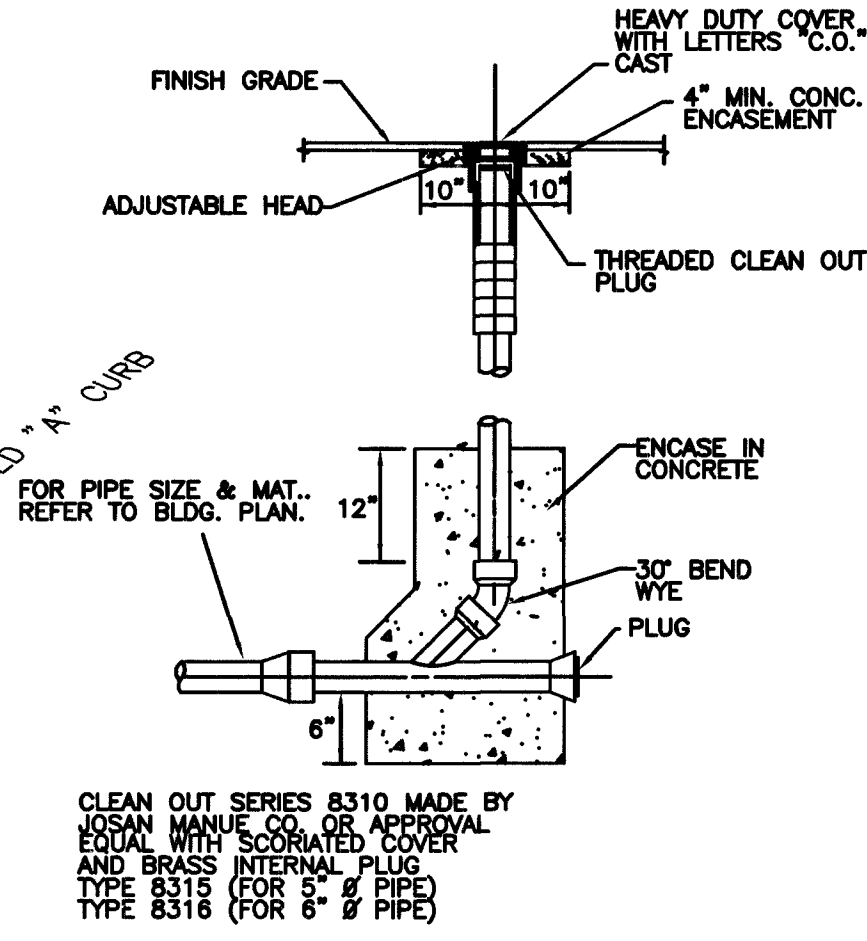

SANITARY CLEAN-OUT 12
N.T.S. C4.00

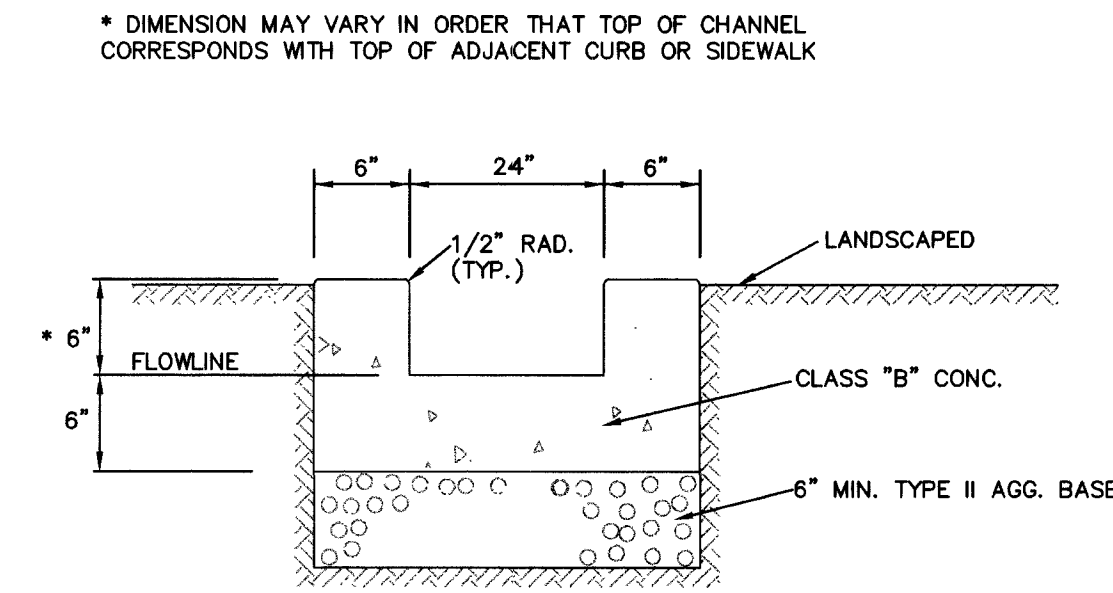


- NOTES:
1. EXPANSION JOINTS REQUIRED AT ALL LOCATIONS WHERE CHANNEL MEETS CURB.
 2. WEAKENED PLANE JOINTS REQUIRED AT 10' MAX. SPACING.


2' "U" CHANNEL 13
N.T.S. C4.00

GEOTECHNICAL
EVALUATION
PROPOSED FAMILY DOLLAR STORE
JONES BOULEVARD N/O CHEYENNE AVENUE
LAS VEGAS, NEVADA PROJECT NO. 4122J063

WESTERN TECHNOLOGIES INC.
3611 WEST TOMPKINS AVENUE
LAS VEGAS, NEVADA 89103-5618
PHONE (702) 798-8050 FAX 798-7664
DATED MAY 20, 2002

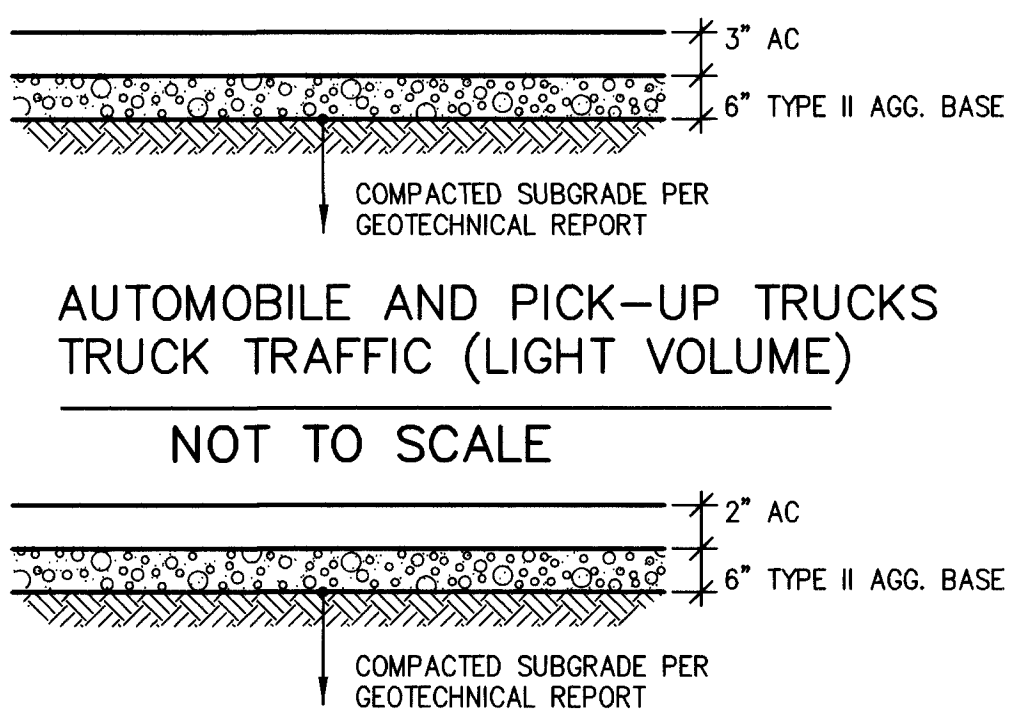

AUTOMOBILE AND PICK-UP TRUCKS
TRUCK TRAFFIC (LIGHT VOLUME)
NOT TO SCALE

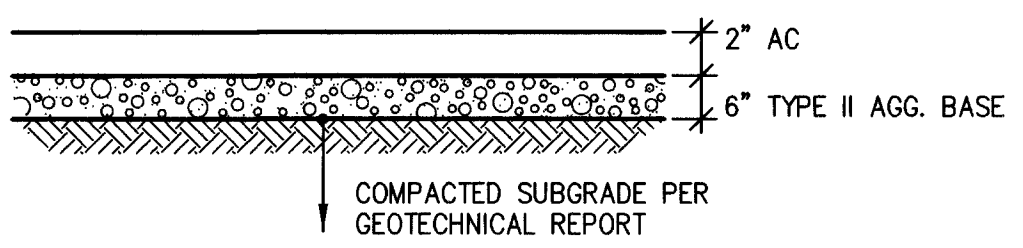

AUTOMOBILE AND PICK-UP TRUCKS
ON-SITE PAVEMENT SECTION
NOT TO SCALE

CITY OF CONCORD SIDEWALK UNDERDRAIN 10
N.T.S. C4.00

OWNER	MR. GEOFFREY COMMONS	REVISION	
DEVELOPER	MR. PATRICIA WILSON	DATE	
DESIGNED BY	3207 JUSTIN ROAD	BY	
CHECKED BY	FLOWER MOUND, TX 75028		
PROJECT NO.	PHONE 972-724-0596 FAX 972-355-1180		
SCALE	1" = 10'		
SHEET	10/20/03		
DESIGNED BY	10/20/03		
CHECKED BY	10/20/03		
PROJECT NO.	10/20/03		
SCALE	1" = 10'		
SHEET	10/20/03		
DESIGNED BY	10/20/03		
CHECKED BY	10/20/03		
PROJECT NO.	10/20/03		
SCALE	1" = 10'		
S			