

THE WIDTH BASED ON THE UPPERCASE LETTER "O" AND THE HEIGHT BASED ON THE UPPERCASE LETTER "T".

CHARACTER HEIGHT MEASURED VERTICALLY FROM THE BASELINE OF THE CHARACTER SHALL BE 5/8 INCH MINIMUM AND 2 INCHES MAXIMUM BASED ON THE UPPERCASE LETTER "T".




PERMIT ONLY VIOLATORS WILL BE TOWED \$165.00 FINE

VAN ACCESSIBLE 18" x 6" ADVISORY PLATE WITH 2" LETTERS.


LOADING ZONE SPECIAL 18" x 6" HANDICAP SIGN ADVISORY PLATE WITH 2" LETTERS.



SPECIAL 18" x 6" HANDICAP SIGN DIRECTIONAL ARROW(S) 2"

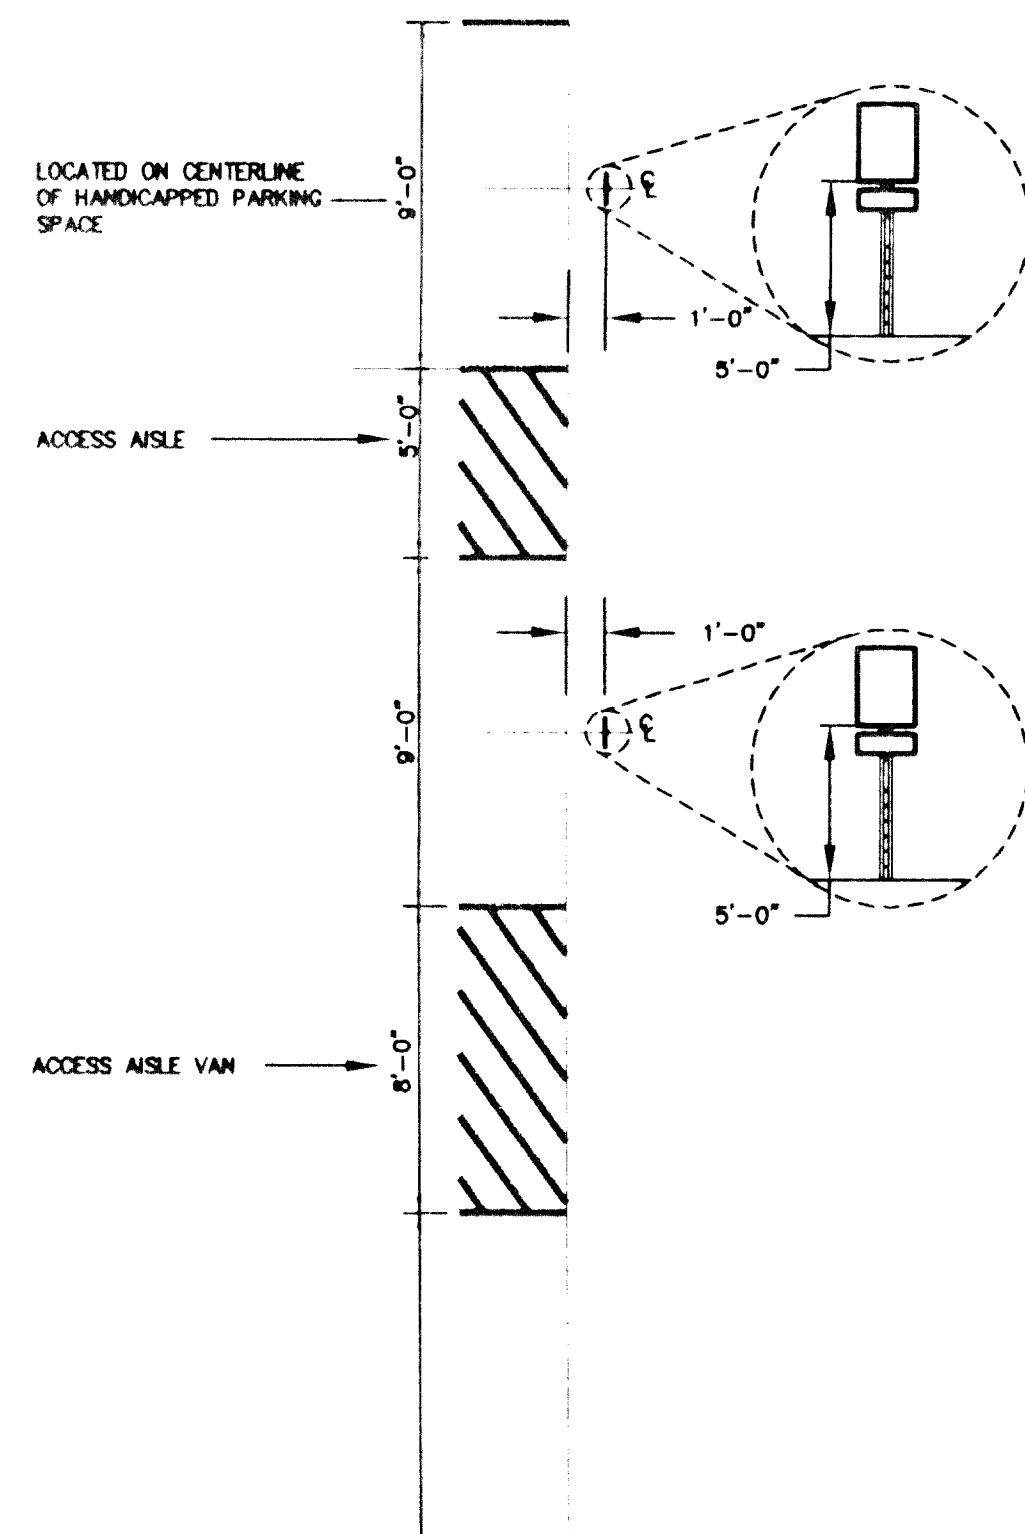

DETAIL B

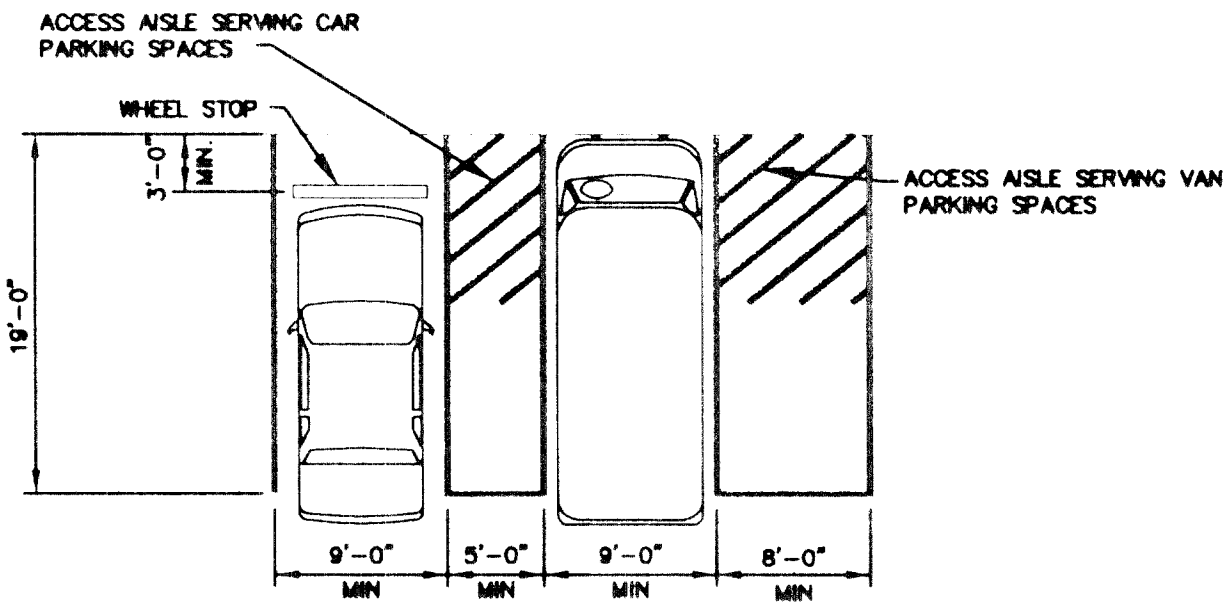

DETAIL A

LEGEND

PATH OF TRAVEL

ENGINEER'S NOTES

1. CONTRACTOR RESPONSIBLE FOR ADHERING TO ALL ADA PROVISIONS.
2. NOTIFY ENGINEER OF ANY DISCREPANCIES IMMEDIATELY.

Avoid hitting overhead power lines. It's costly.

Call before you do Overhead


1-702-593-6111

Avoid cutting underground utility lines. It's costly.

Call before you Dig.


1-800-227-2600

UNDERGROUND SERVICE ALERT (USA)

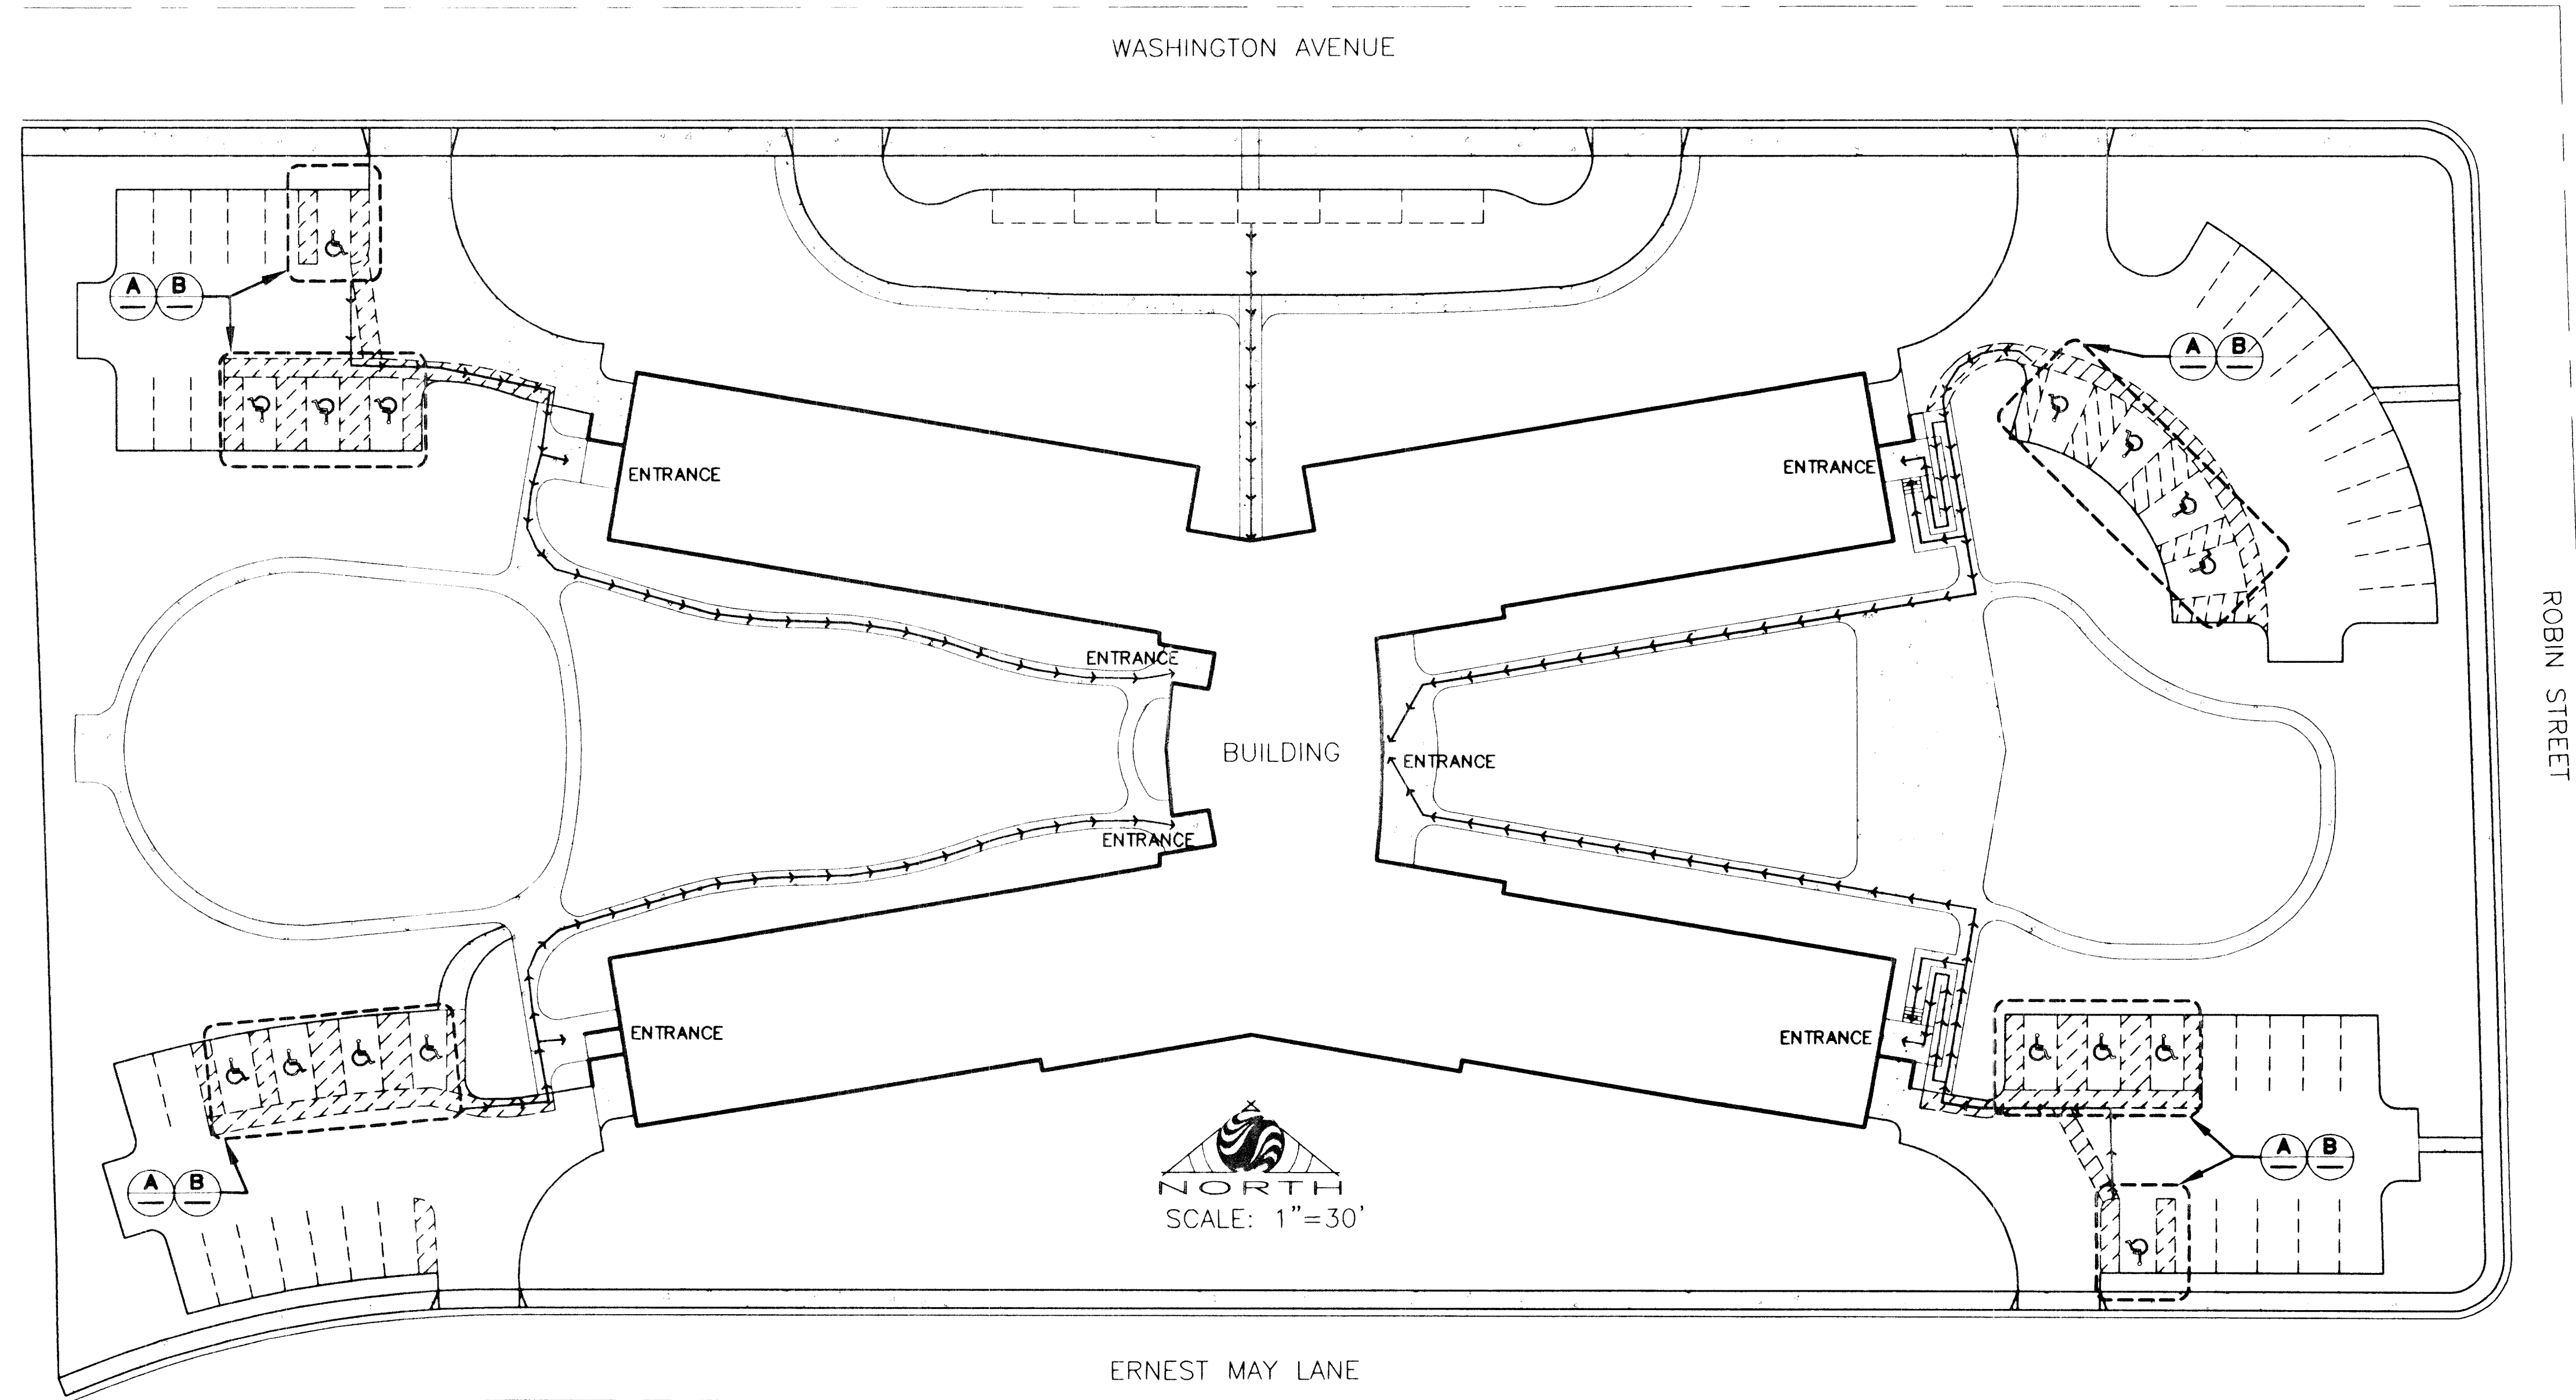

DATE	DESCRIPTION	NO.	SCALE	1"=30'
PM	DRAWN BY			
	DESIGNED BY			
	CHECKED BY			
	ADA CHECKED			
	JOB NO.			

Stantec Consulting, Inc.
7251 W. Charleston Blvd.
Las Vegas, Nevada, U.S.A.
89117
Tel: (702) 258-0115
Fax: (702) 258-4956
www.stantec.com

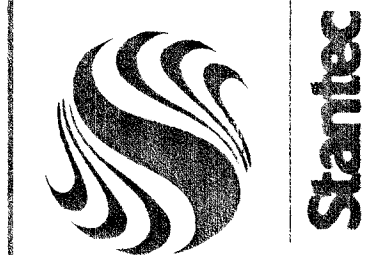

HARRY LEVY GARDENS
PAVED PARKING AREAS
PATH OF TRAVEL PLAN



SHEET
C2
4 OF 4