




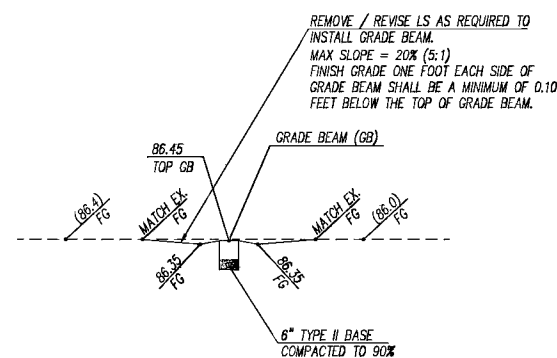


NTS
TYPICAL CROSS-SECTION THROUGH
GRADE BEAM IN EXISTING LANDSCAPE AREA
A
C8.00

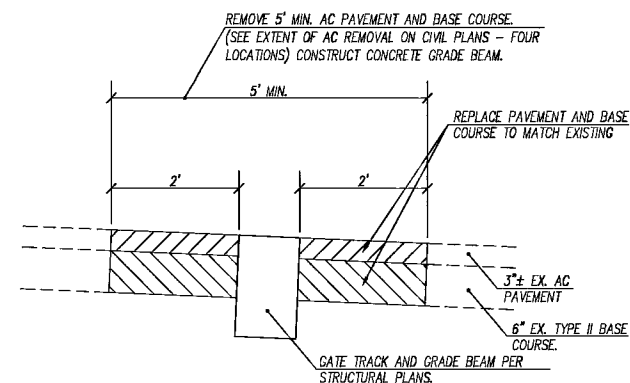


NTS
TYPICAL CROSS-SECTION OF ASPHALT
REMOVAL AND REPLACEMENT AT GATE
TRACK AND GRADE BEAM LOCATIONS
B
C8.00

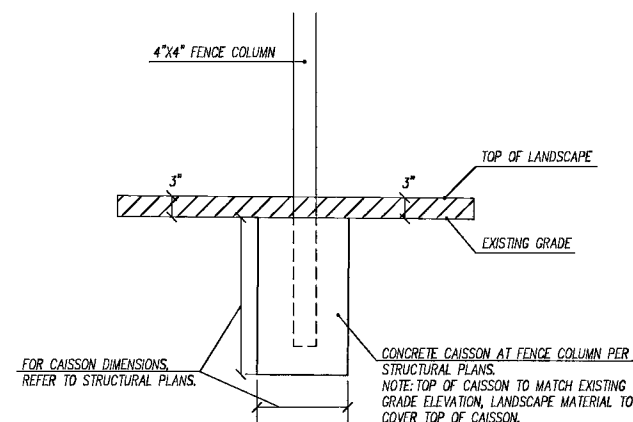

NTS
TYPICAL CROSS-SECTION OF FENCE COLUMN
CAISSON IN PAVEMENT AREA
C
C8.00

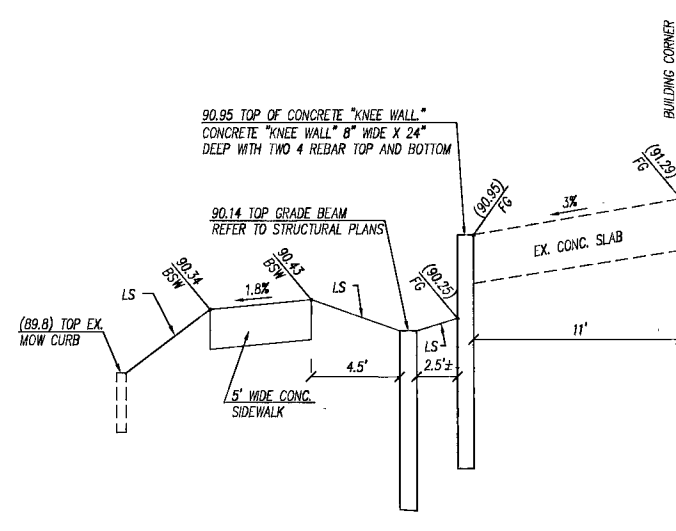

E
C8.00
TYPICAL CROSS-SECTION THROUGH
GRADE BEAM, KNEE WALL AND SIDEWALK,
SOUTHWEST CORNER OF BUILDING
NTS

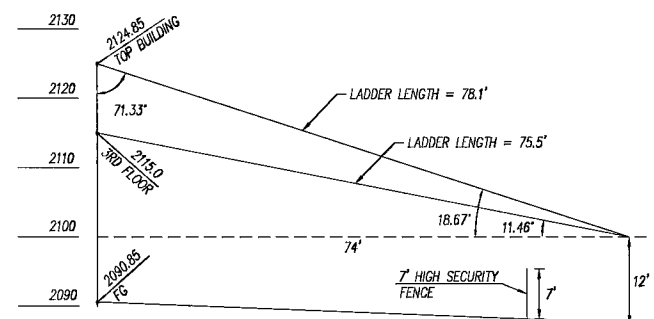


F
C8.00
TYPICAL SECTION OF FIRE TRUCK
LADDER REACH
NTS

DATE	
REVISION	
NO.	
DESCRIPTION	

SCALE (H):	N/A
DESIGNED BY:	J. ENTSMINGER
DRAWN BY:	R.C. SMEDLEY
CHECKED BY:	J. ENTSMINGER, P.E.

HARRY LEVY GARDENS
2525 W. WASHINGTON AVE
DETAIL SHEET
CITY OF LAS VEGAS
NEVADA

HORIZON ENGINEERING
9901 COVINGTON CROSS DRIVE,
SUITE 120
LAS VEGAS, NEVADA 89144
PHONE (702) 228-5066
FAX (702) 228-0677
WWW.HORIZONSURVEYS.COM

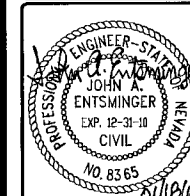

JOB NO: E482.001
DATE: 10/19/09

C8.00

SHEET 10 OF 10

H 37154

107V3950-F