


| COORDINATE TABLE |           |           |
|------------------|-----------|-----------|
| DESIGNATION      | NORTHING  | EASTING   |
| 1                | 4977.8287 | 2987.9628 |
| 2                | 4976.3380 | 3008.2413 |
| 3                | 4974.5821 | 3032.1768 |
| 4                | 4972.8262 | 3056.1123 |
| 5                | 4971.1284 | 3080.0504 |
| 6                | 4951.5868 | 3078.7171 |
| 7                | 4953.1076 | 3080.0504 |
| 8                | 4953.1076 | 3107.3838 |
| 9                | 4950.2534 | 3107.3838 |
| 10               | 4953.1076 | 3134.6338 |
| 11               | 4951.6284 | 3134.6338 |
| 12               | 4971.7951 | 3134.6338 |
| 13               | 4971.7951 | 3158.6338 |
| 14               | 4971.7951 | 3182.6095 |
| 15               | 4953.5878 | 3192.7365 |
| 16               | 4941.3438 | 3213.2771 |
| 17               | 4934.9714 | 3236.3927 |
| 18               | 4932.9976 | 3257.6247 |
| 19               | 4932.9395 | 3279.5232 |
| 20               | 4922.3026 | 3279.5232 |
| 21               | 4917.3859 | 3288.7058 |
| 22               | 4917.3859 | 3301.5232 |
| 23               | 4922.3026 | 3301.5232 |
| 24               | 4922.5509 | 3314.3086 |
| 25               | 4932.7029 | 3334.9664 |
| 26               | 4932.7029 | 3349.6331 |
| 27               | 4932.7029 | 3366.9664 |
| 28               | 4934.0956 | 3382.2238 |
| 29               | 4940.5171 | 3405.3082 |
| 30               | 4954.5048 | 3424.7035 |
| 31               | 4969.5860 | 3432.6452 |
| 32               | 4969.5860 | 3444.6452 |
| 33               | 4969.5860 | 3456.6452 |
| 34               | 4969.5860 | 3468.1388 |
| 35               | 4969.5860 | 3479.6324 |
| 36               | 4958.0188 | 3479.6324 |
| 37               | 4946.4516 | 3479.6324 |
| 38               | 4944.9724 | 3479.6324 |
| 39               | 4946.4516 | 3494.2574 |
| 40               | 4946.4516 | 3508.8824 |
| 41               | 4943.5974 | 3508.8824 |
| 42               | 4946.4516 | 3538.2157 |
| 43               | 4944.9307 | 3539.2157 |
| 44               | 4958.6615 | 3555.3894 |
| 45               | 4958.2791 | 3564.0827 |
| 46               | 4944.3857 | 3583.6254 |
| 47               | 4925.9653 | 3599.0061 |
| 48               | 4906.2252 | 3612.6176 |
| 49               | 4886.1484 | 3619.8018 |
| 50               | 4862.5031 | 3623.8697 |
| 51               | 4838.5101 | 3624.4506 |
| 52               | 4814.5171 | 3625.0315 |
| 53               | 4790.5242 | 3625.6124 |
| 54               | 4766.5312 | 3626.1933 |
| 55               | 4742.5382 | 3626.7742 |
| 56               | 4718.5453 | 3627.3551 |
| 57               | 4695.9526 | 3619.3908 |
| 58               | 4673.3598 | 3611.4103 |
| 59               | 4673.3598 | 3602.0770 |
| 60               | 4673.3598 | 3578.0770 |
| 61               | 4673.4169 | 3554.0794 |
| 62               | 4692.5604 | 3530.4986 |
| 63               | 4694.0812 | 3531.8319 |
| 64               | 4695.4145 | 3503.1653 |
| 65               | 4692.5604 | 3503.1653 |
| 66               | 4692.5604 | 3489.5403 |
| 67               | 4694.0395 | 3475.9986 |
| 68               | 4692.5604 | 3475.9153 |
| 69               | 4678.8087 | 3475.9153 |
| 70               | 4678.8453 | 3468.0707 |
| 71               | 4678.9201 | 3452.0709 |
| 72               | 4679.0323 | 3428.0711 |
| 73               | 4679.1445 | 3404.0714 |
| 74               | 4679.2567 | 3380.0719 |
| 75               | 4679.3689 | 3356.0724 |
| 76               | 4684.2099 | 3312.2068 |
| 77               | 4680.9774 | 3278.6247 |
| 78               | 4681.1737 | 3254.6255 |
| 79               | 4681.3701 | 3230.6263 |
| 80               | 4681.5664 | 3206.6271 |
| 81               | 4681.7627 | 3182.6279 |
| 82               | 4681.9535 | 3158.6342 |
| 83               | 4682.0625 | 3145.3103 |
| 84               | 4697.1191 | 3145.3103 |
| 85               | 4698.5983 | 3145.3103 |
| 86               | 4697.1191 | 3131.6853 |
| 87               | 4697.1191 | 3118.0603 |
| 88               | 4699.9733 | 3118.0603 |
| 89               | 4698.6400 | 3089.3936 |
| 90               | 4697.1191 | 3090.7270 |
| 91               | 4679.0983 | 3090.7270 |
| 92               | 4673.0592 | 3067.5220 |
| 93               | 4672.5668 | 3051.7651 |
| 94               | 4669.7474 | 3038.7332 |
| 95               | 4663.5674 | 3015.5434 |
| 96               | 4656.4404 | 2995.7924 |

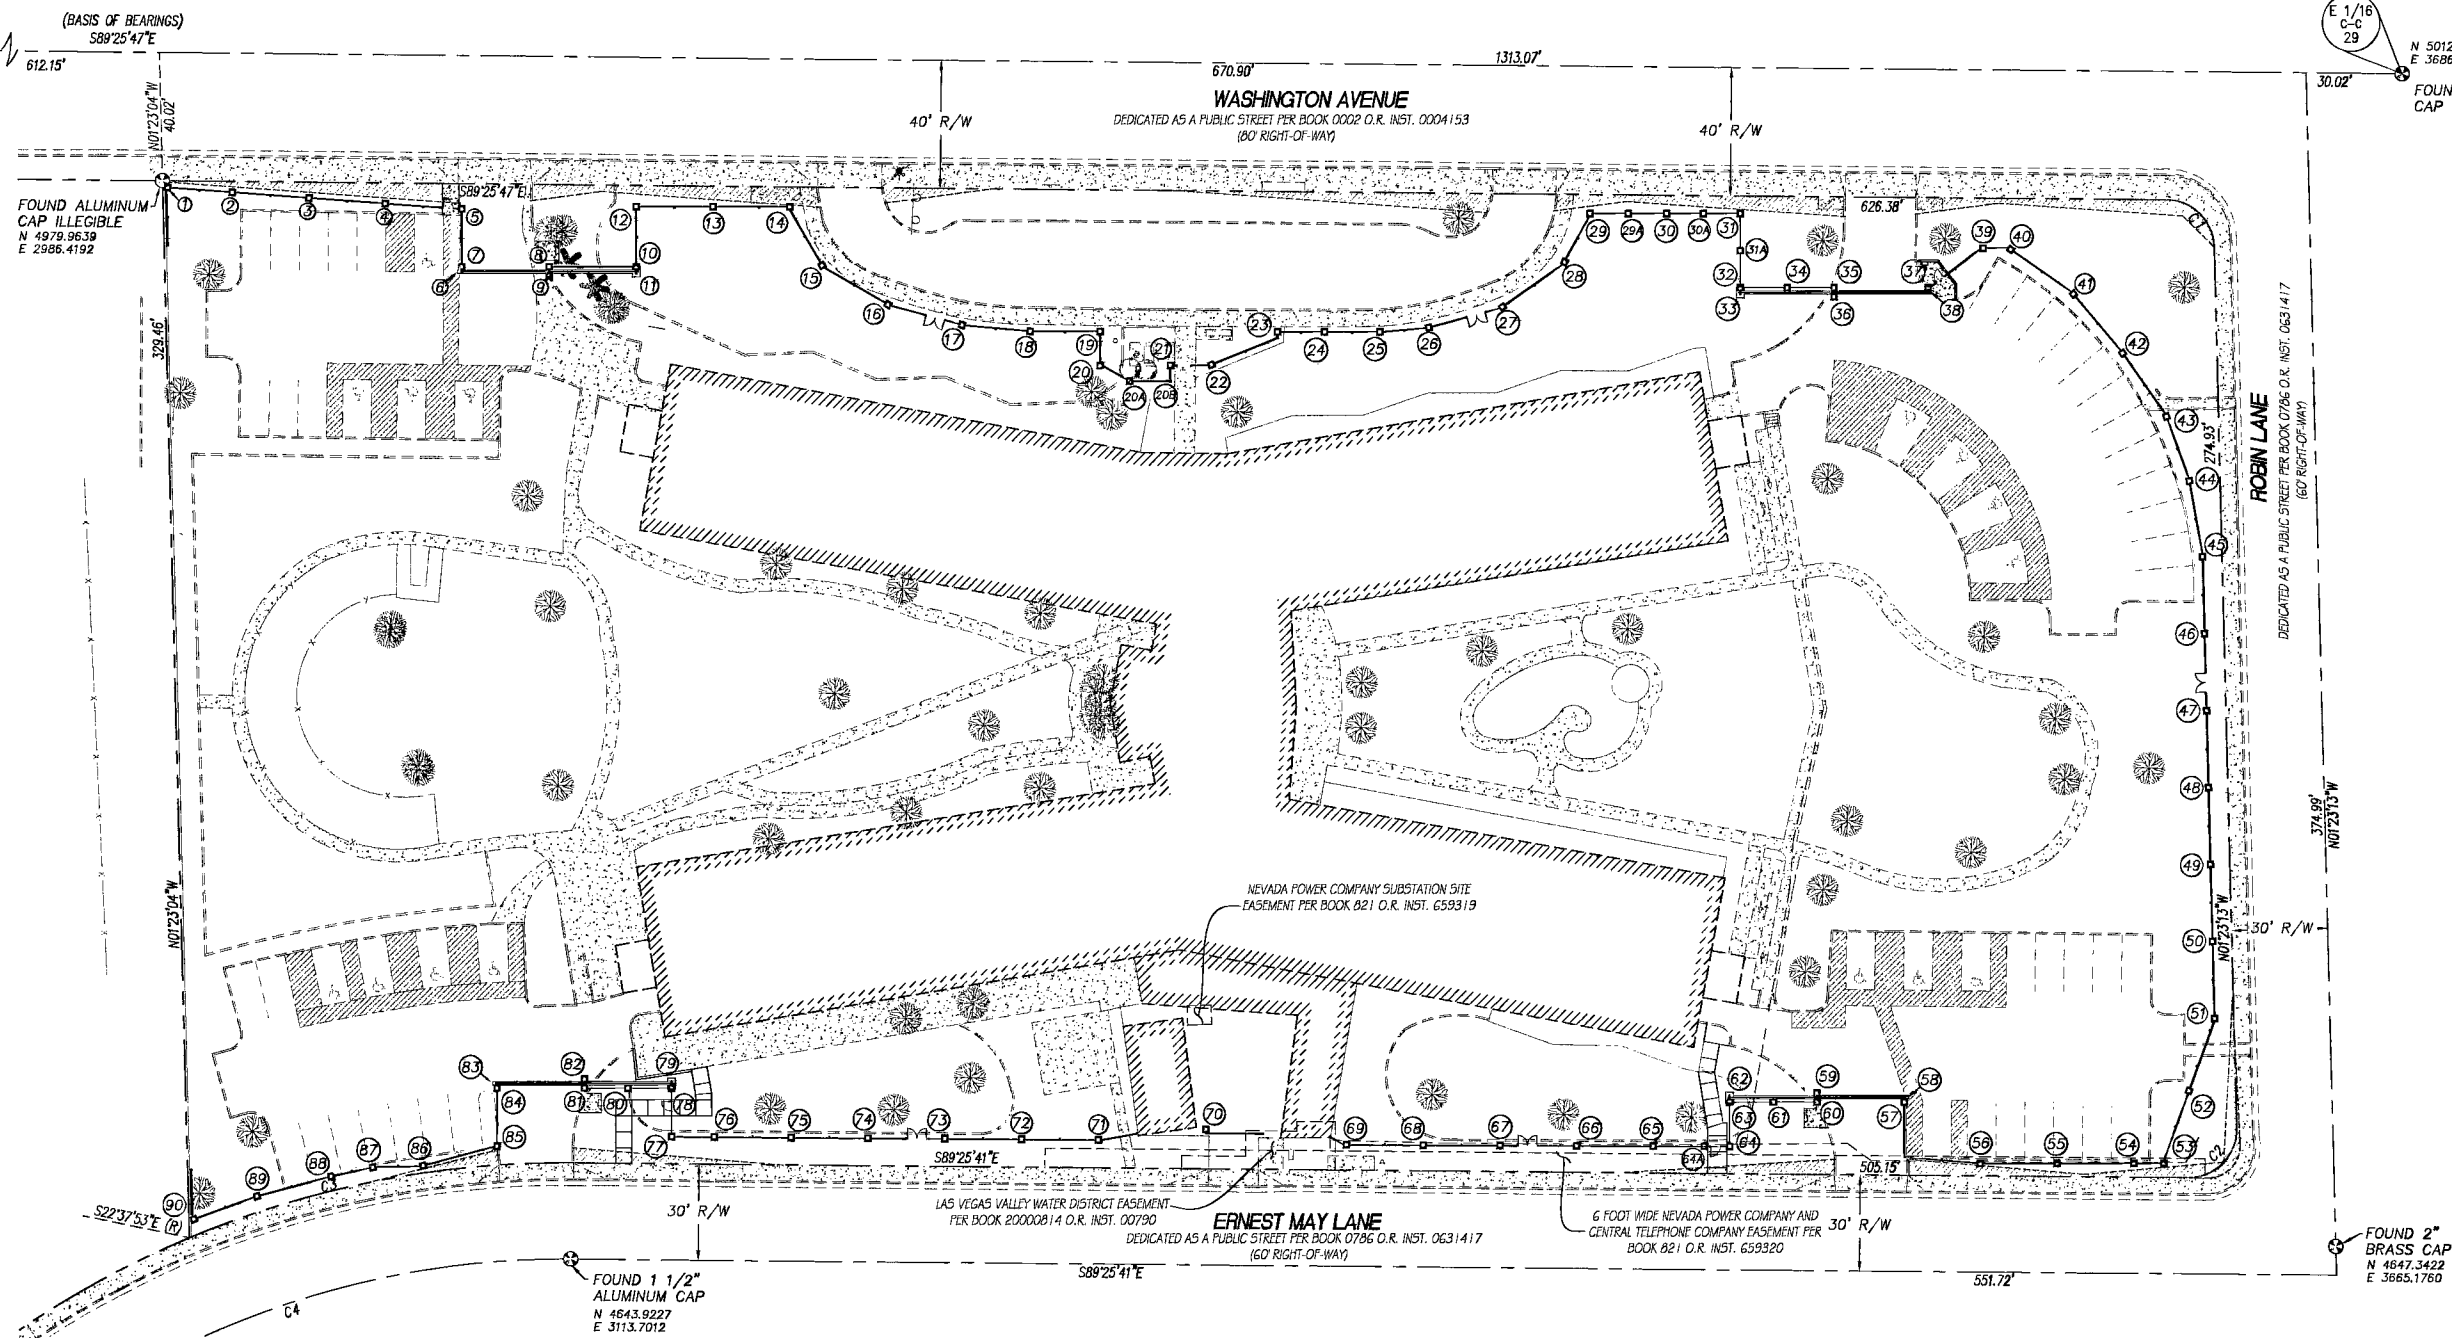


| No. | RADIUS  | DELTA     | LENGTH  | TANGENT |
|-----|---------|-----------|---------|---------|
| C1  | 15.00'  | 88°02'34" | 23.05'  | 14.50'  |
| C2  | 15.00'  | 91°57'32" | 24.07'  | 15.52'  |
| C3  | 303.00' | 23°12'12" | 122.71' | 62.21'  |
| C4  | 273.00' | 37°40'11" | 179.49' | 93.12'  |

NOTE:  
FOR ALL REQUIRED ELECTRICAL TRENCHING FOR GATE CONTROLS, REFER TO THE  
ELECTRICAL SITE PLAN.

# HARRY LEVY GARDENS 2525 W. WASHINGTON AVE HORIZONTAL CONTROL PLAN

HORIZON ENGINEERING  
9901 COVINGTON CROSS DRIVE,  
SUITE 120, 89144  
LAS VEGAS, NEVADA  
PHONE (702) 228-5066  
FAX (702) 228-0677  
WWW.HORIZONSURVEYS.COM

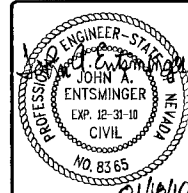

JOB NO: E482.001  
DATE: 10/19/09

C3.00

SHEET 4 OF 10

107V3950-F