


FILE NAME:  
12  
VIEW NAME:  
13

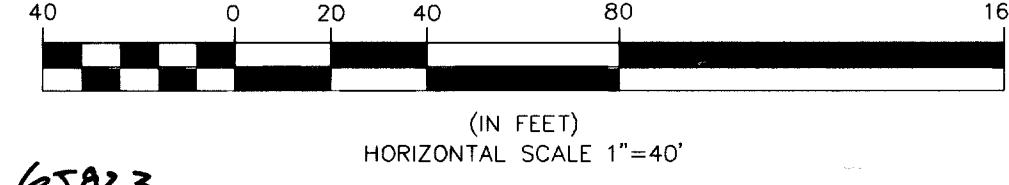

BASIS OF BEARINGS

SOUTH 00°33'24" WEST, BEING THE EAST LINE OF THE NORTHEAST QUARTER(NE¼) OF THE SOUTHWEST QUARTER (SW¼) OF SECTION 28, TOWNSHIP 20 SOUTH, RANGE 61 EAST, M.D.M., CITY OF LAS VEGAS, NEVADA, AS SHOWN IN FILE 101, PAGE 93, OF PARCEL MAPS, CLARK COUNTY OFFICIAL RECORDS.

BENCHMARK

RIVET & PLATE IN TOP OF CURB @ N.E. CURB RETURN OF MARTIN L. KING BLVD. INTERSECTING WASHINGTON AVENUE. ZLV01 28C4 - ELEVATION: 2051.51 FEET (N.A.V.D. 88)

GOVERNMENTAL APPROVAL

Approved 1/2/04 by CLV KS

GOVERNMENT REPRESENTATIVE DATE

CALL BEFORE YOU OVERHEAD  
1-702-593-6111


NEVADA POWER ENVIRONMENT AND SAFETY SERVICES DEPARTMENT

NOTICE!

EXISTING UTILITIES ARE SHOWN ON PLANS FOR THE CONVENIENCE OF THE CONTRACTOR ONLY. THE CONTRACTOR IS RESPONSIBLE FOR THE PROTECTION OF ALL UTILITIES. THE ENGINEER BEARS NO RESPONSIBILITY FOR UTILITIES NOT SHOWN OR SHOWN INCORRECTLY.

Call BEFORE YOU Dig  
1-800-227-2600

UNDERGROUND SERVICE (USA)


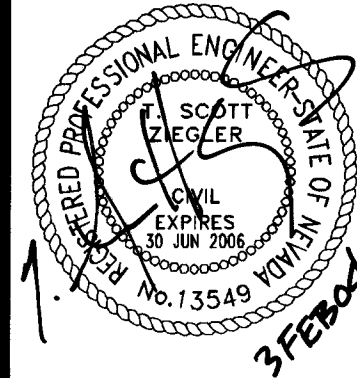


SHEET  
7 OF 7 SHEETS  
DRAWING NO.  
107N3956

DRAWN BY: MJP 06-04-03  
DESIGNED BY: MJP 06-04-03  
CHECKED BY: MJP 06-04-03  
PROJECT NO: 325704  
SCALE: 1"=40'

SHEET  
STREETLIGHT MASTER PLAN  
SUNNY PLACE  
TITLE  
FAMILY DOLLAR STORE  
@ MLK/WASHINGTON

GREEN, HERRINGTON, & HOWELL LLC  
1600 ARKANSAS BLVD., STE #100  
TEXARKANA, AR 71854  
(870) 772-5457  
ENGINEERING COMPANY  
50 So. Jones #202, Las Vegas, NV, 89107  
Telephone: (702) 877-1300  
REV DATE BY REVISION

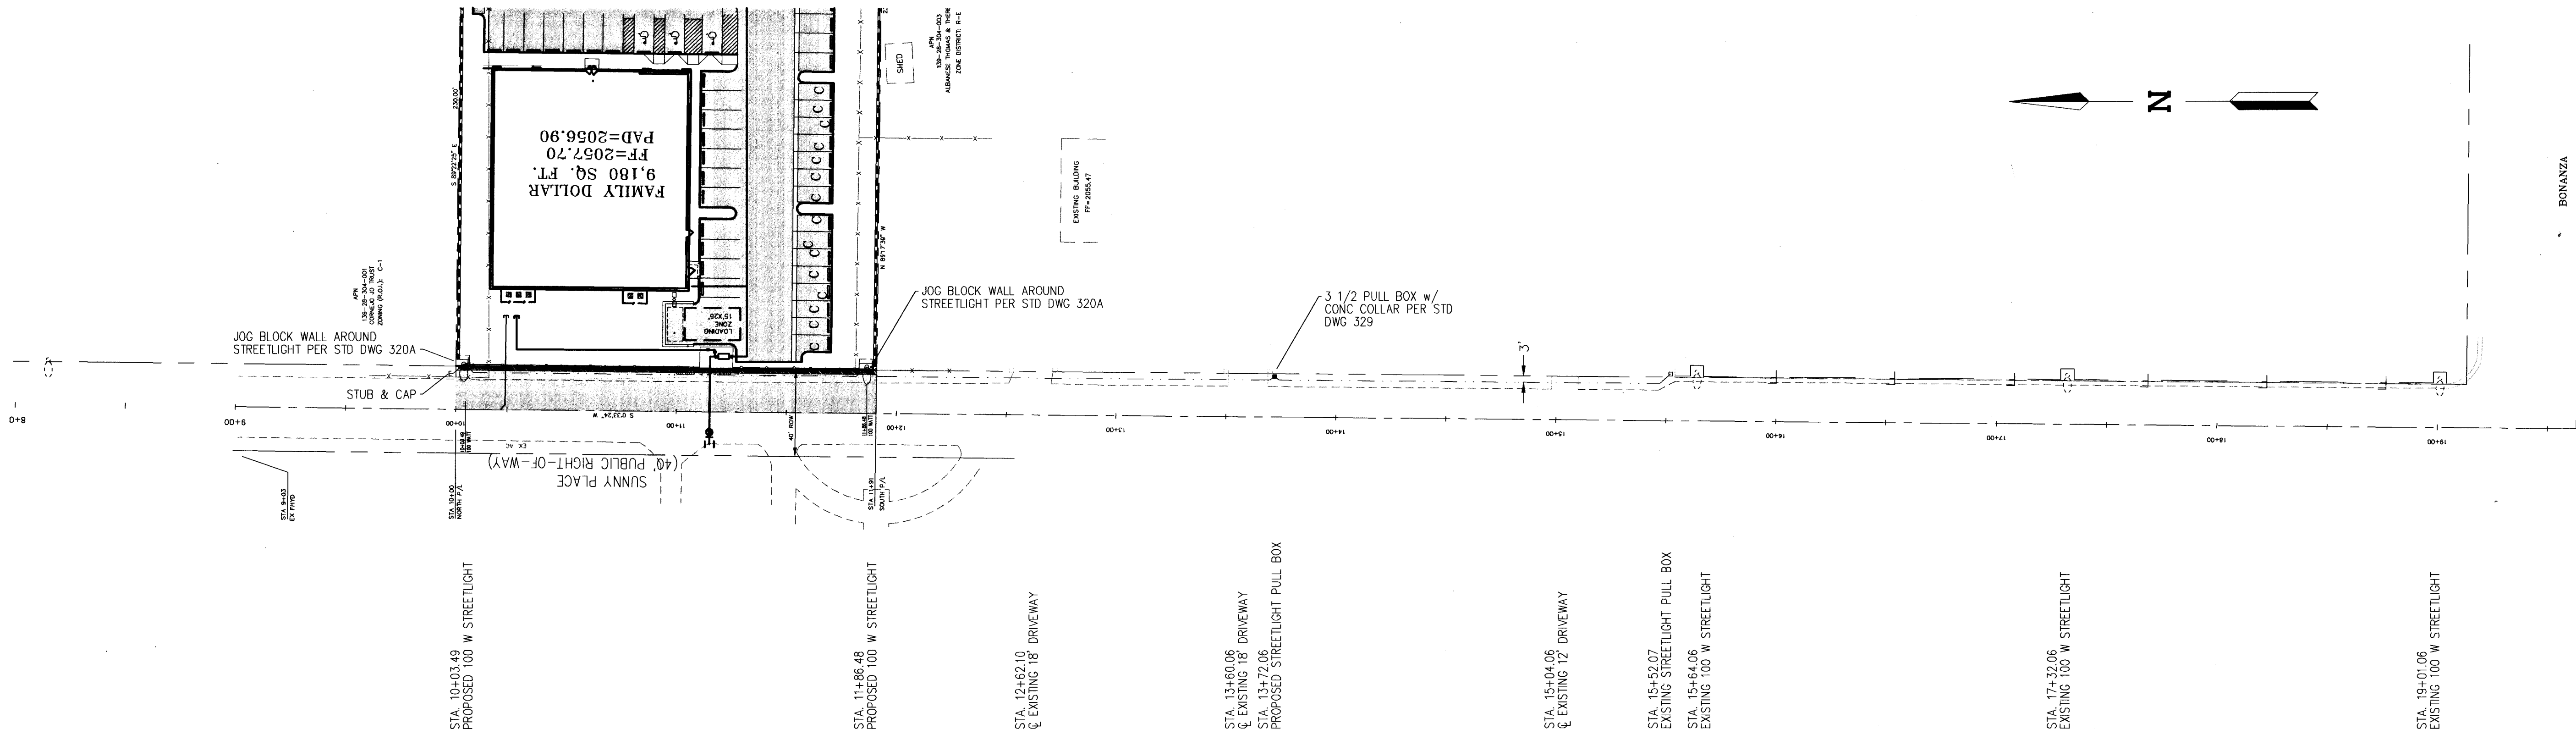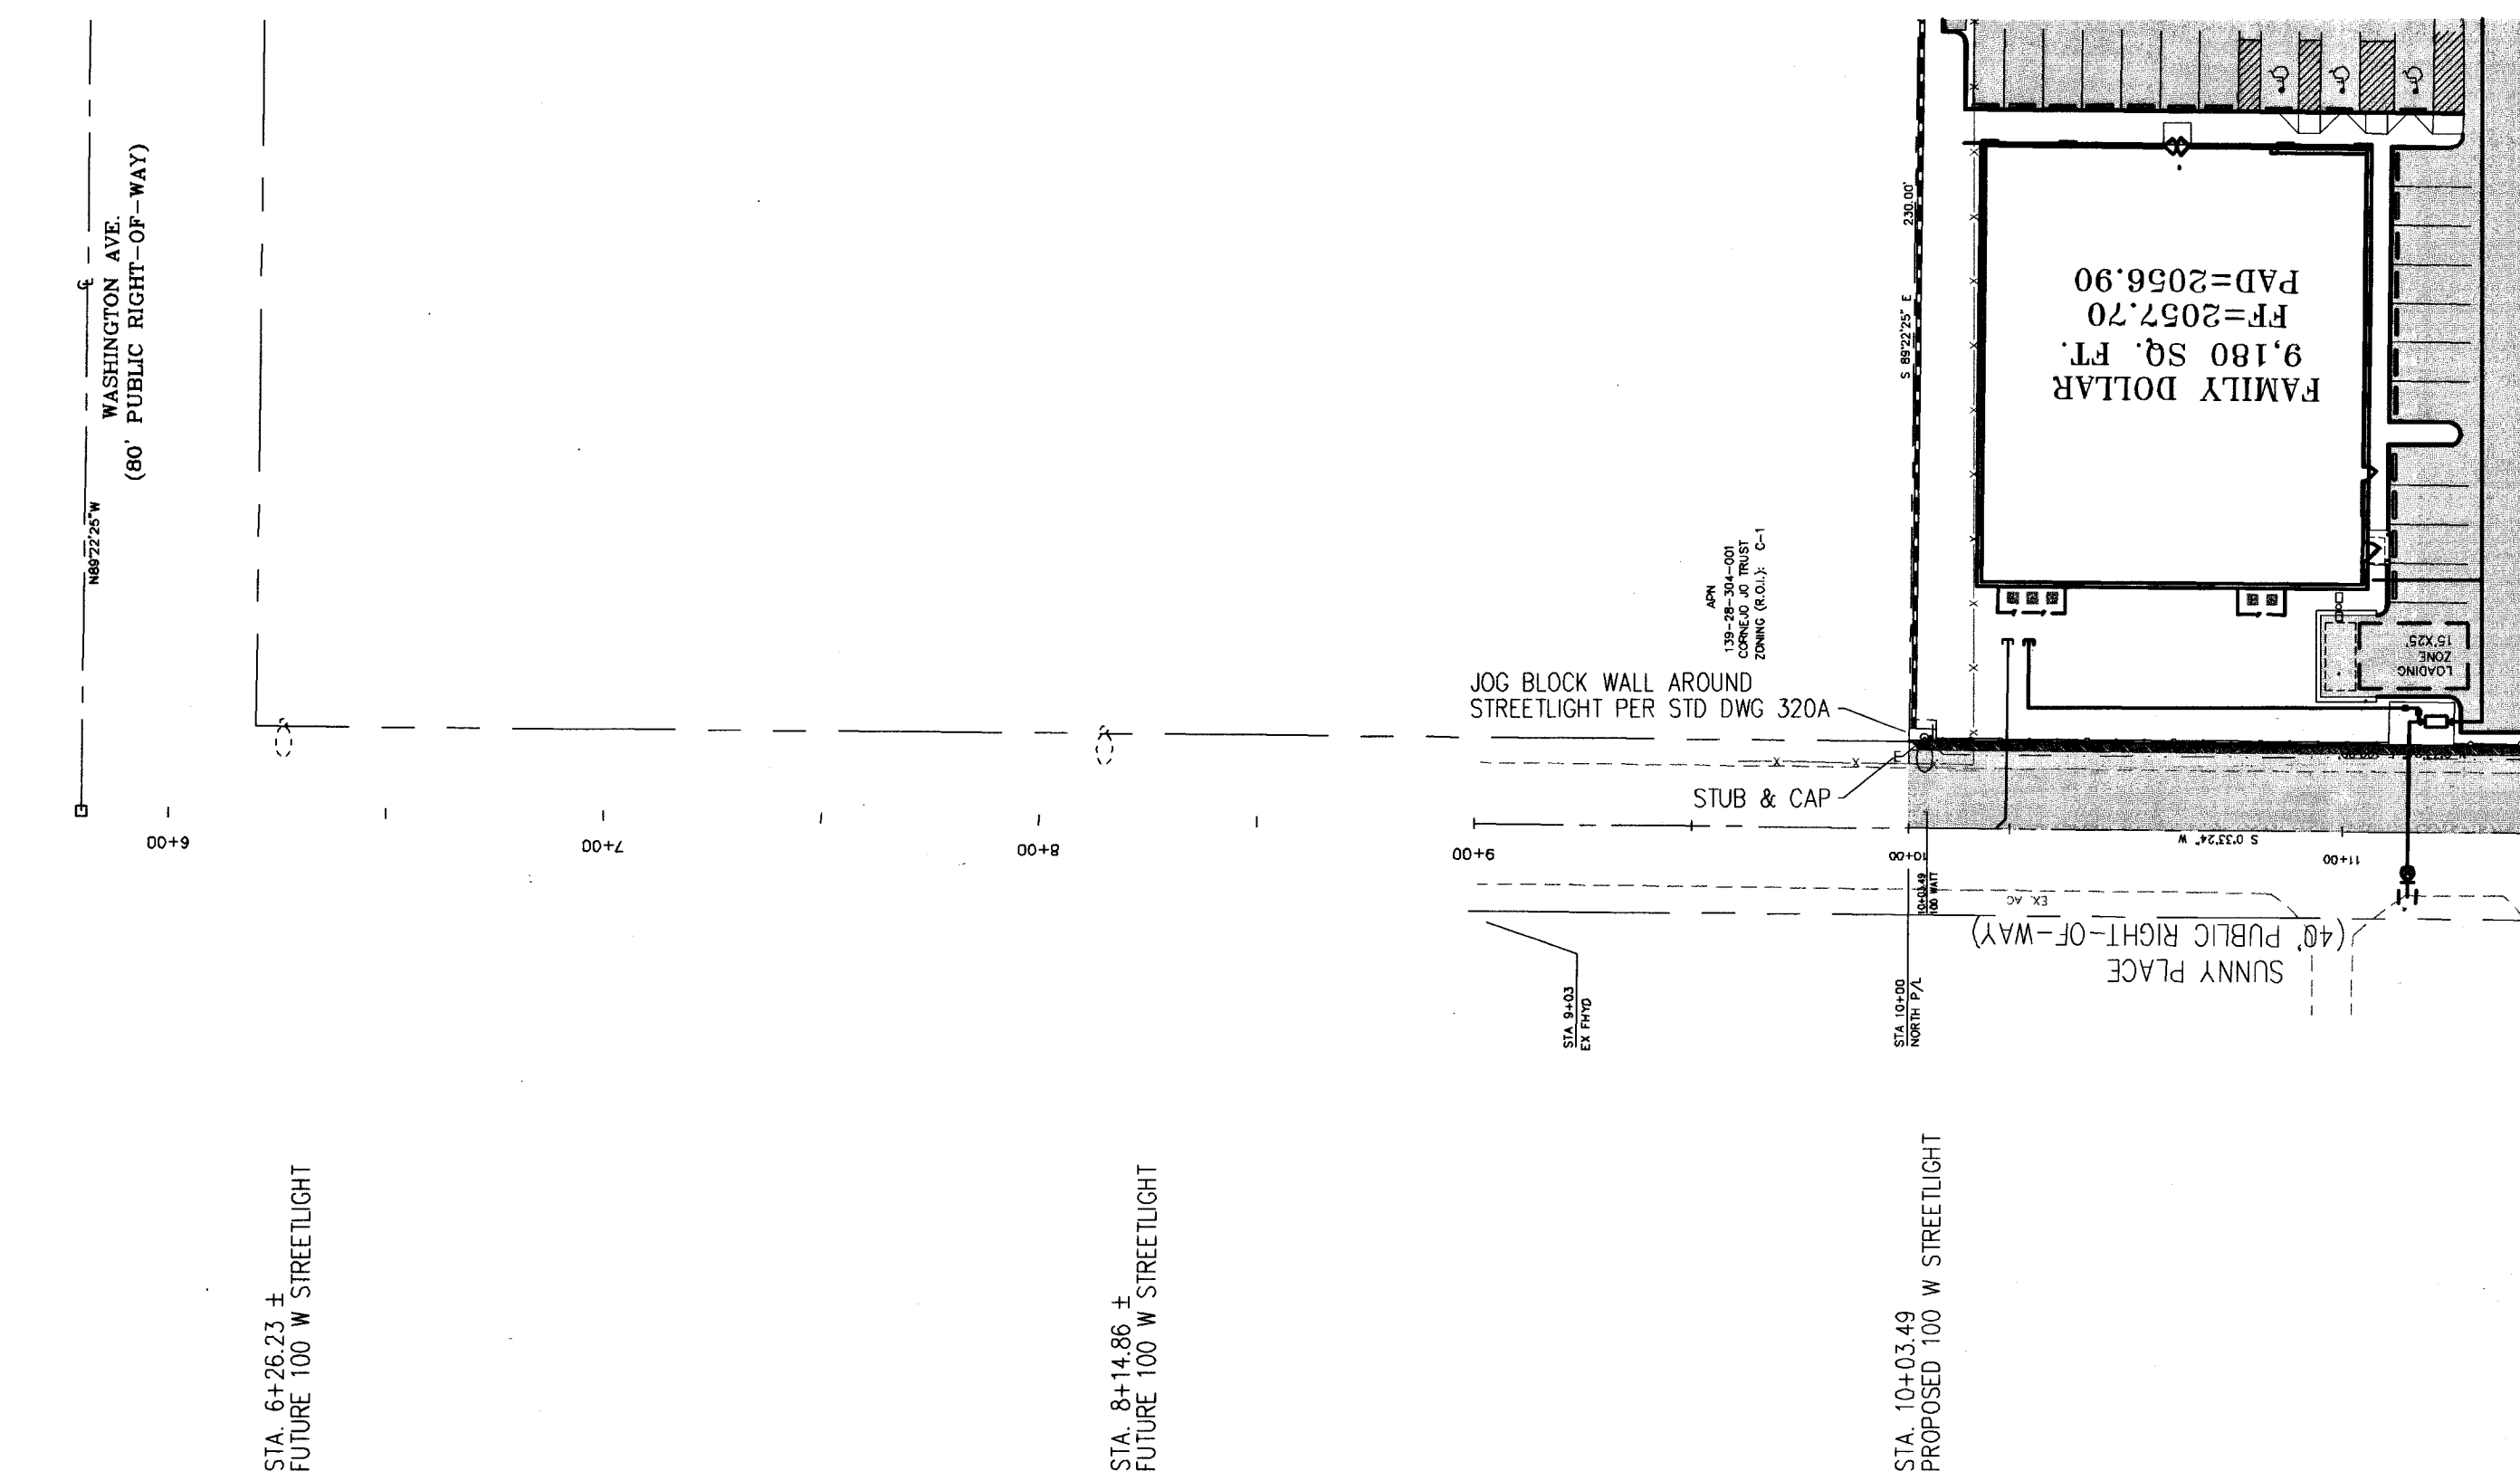

LEGEND

- EXISTING OR FUTURE STREETLIGHTS
- NEW STREETLIGHT (UNLESS NOTED AS EXISTING)
- EXISTING PULL BOX
- 3 1/2 PULL BOX
- 2" STREETLIGHT CONDUIT w/CONDUCTORS

