


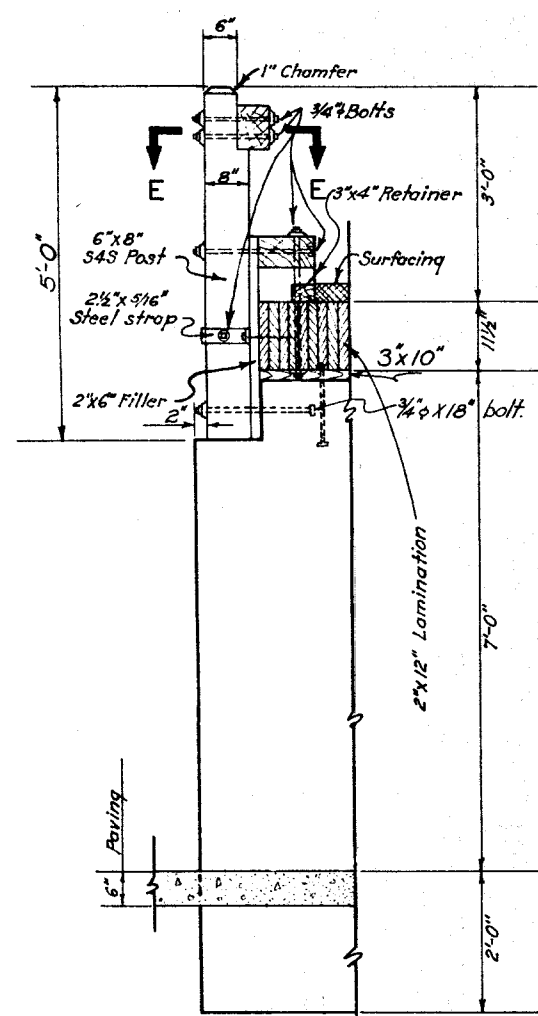


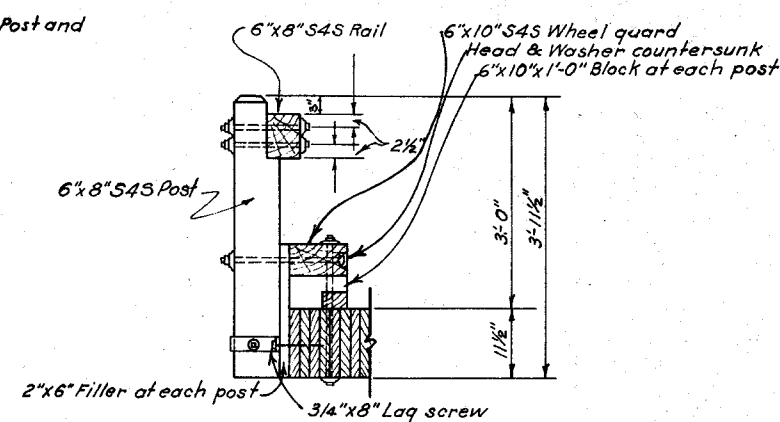


SECTION C-C

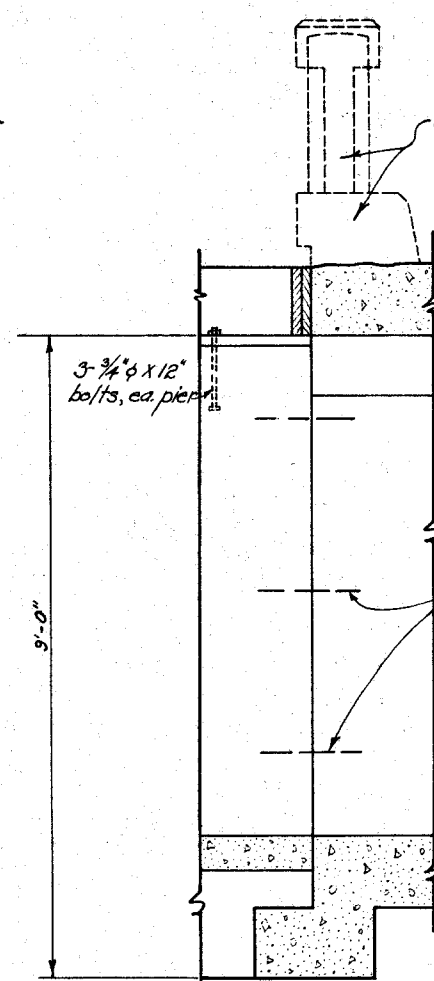


SECTION D-D

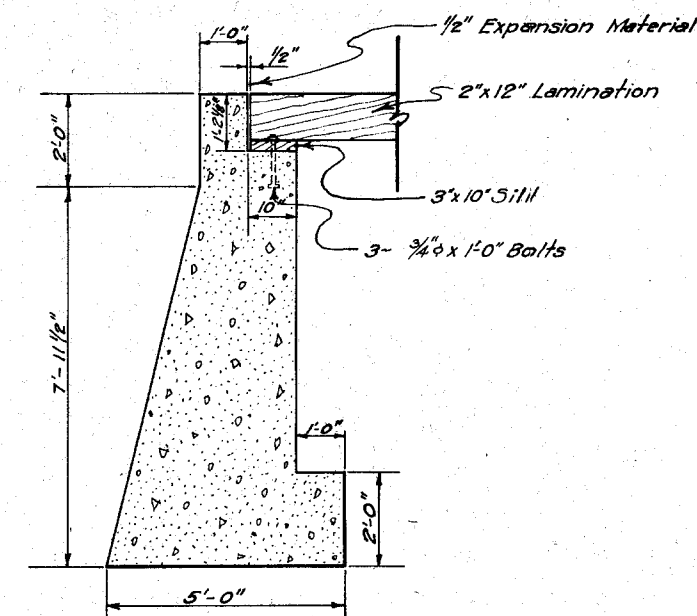


ABUTMENT WALL

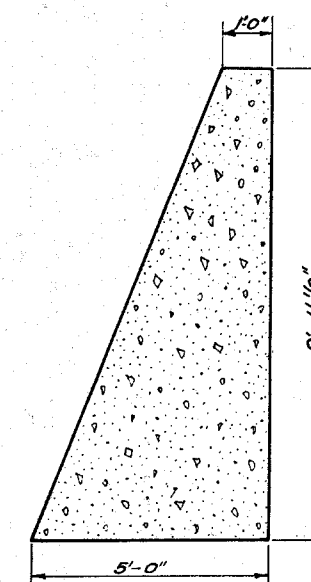


WING WALL

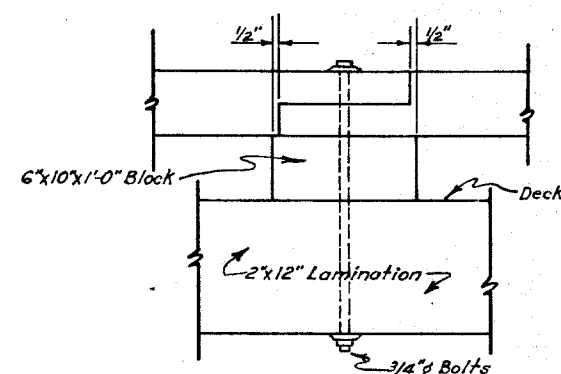

WHEEL GUARD SPLICE

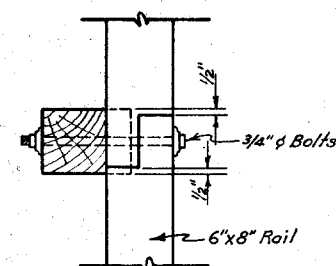

SECTION E-E

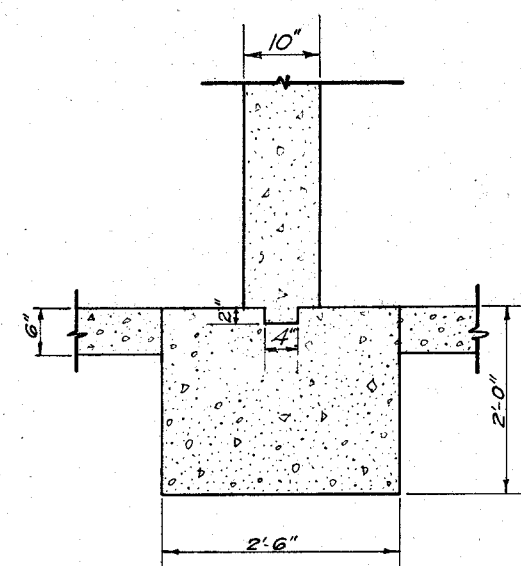

PIER FOOTINGS

67151