




FED. RD. DIST. NO.	STAT.	FED. AID PROJ. NO.	FISC. YEAR	COUNTY	ROUTE	SECTION	SHEET NO.	TOTAL SHEETS
2	NEV.	HIS B-2	943	CLARK	5	D-2	10	19
		HIS A-2				D-1	17	24
		PROJ. NO.				DI D-3	37	46
		DAWLS						

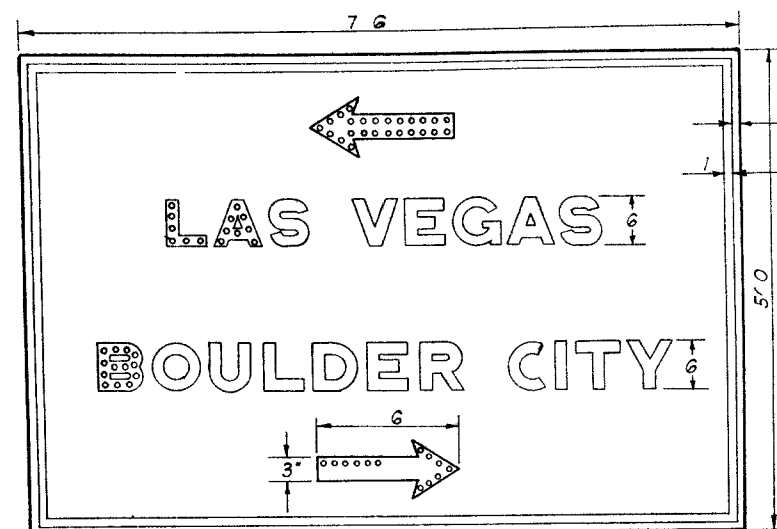


DA-4

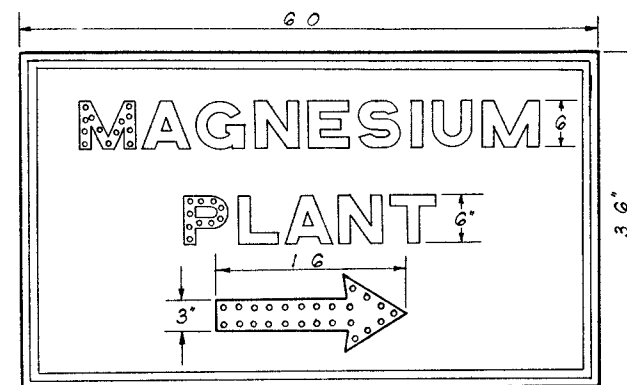


DA-3
(1 sign DA 3 required with arrow reversed)

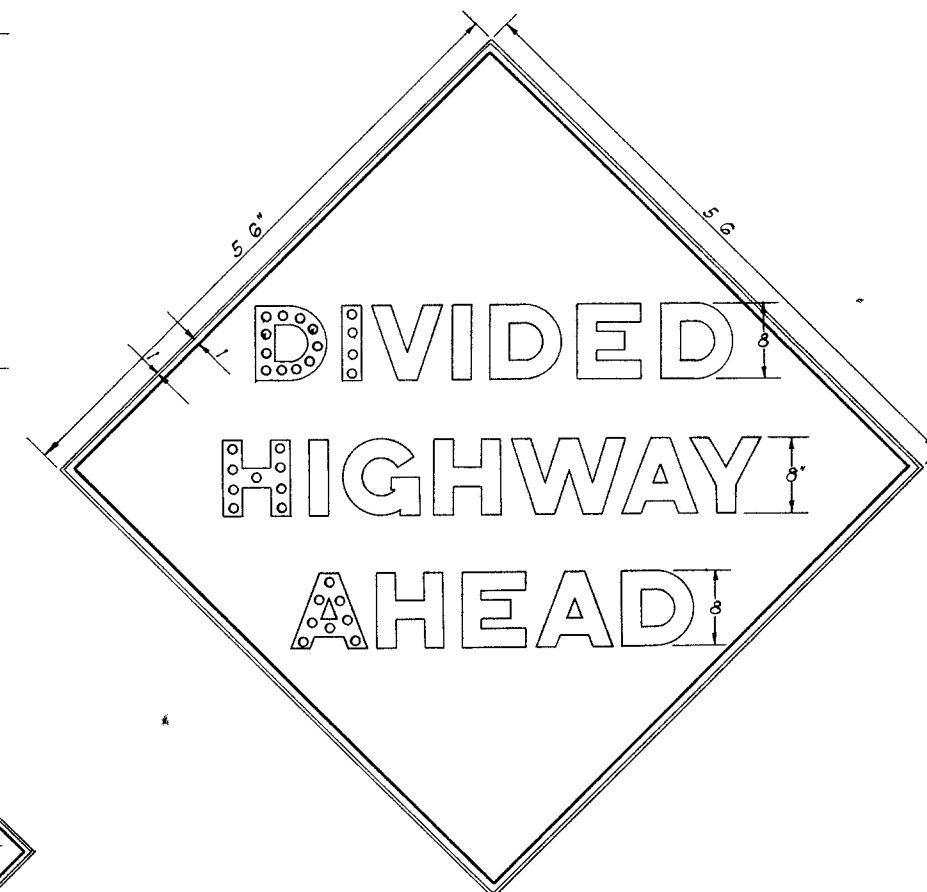


DA-7

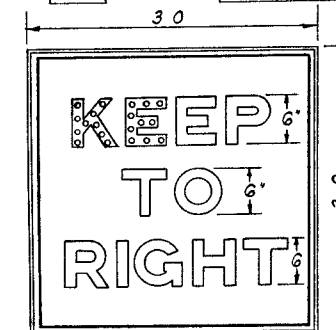


R-4

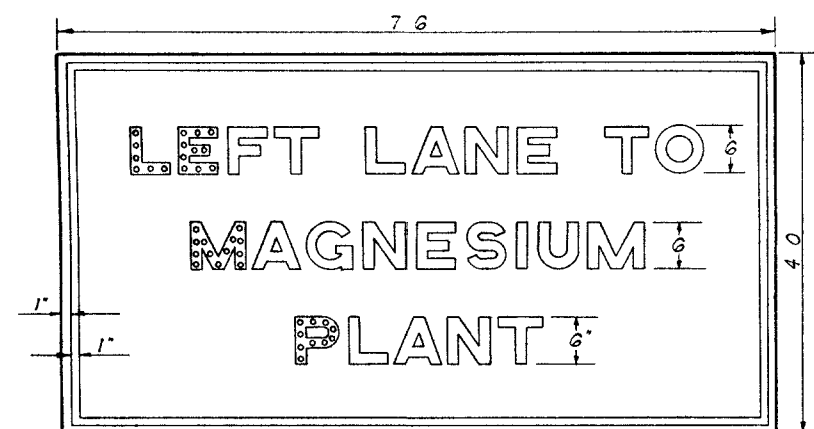


DA-2

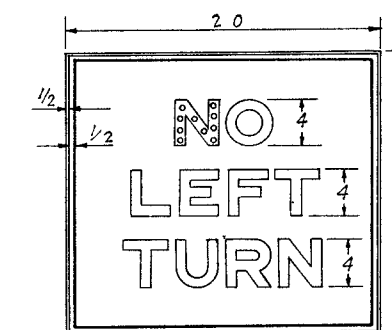


R-12

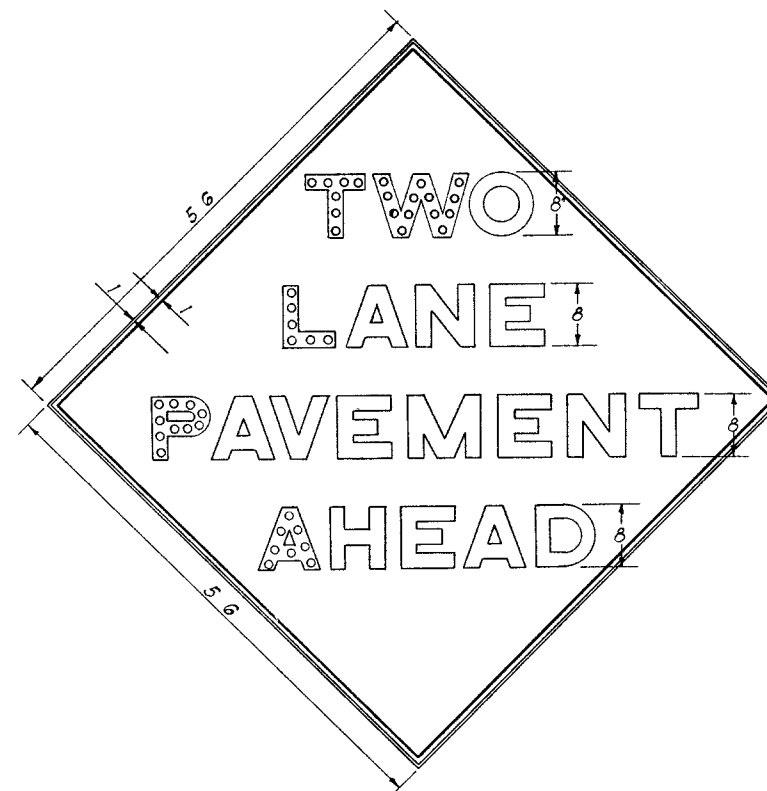


DA-8

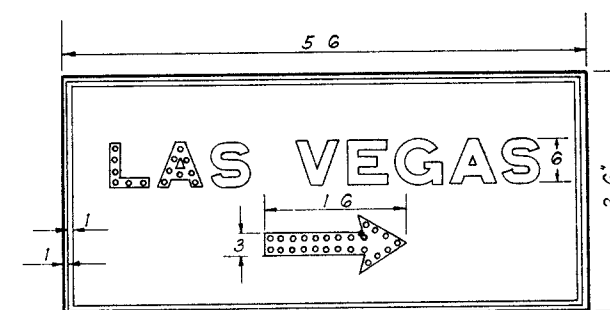


DA-5
(1 sign DA 5 required with arrow reversed)

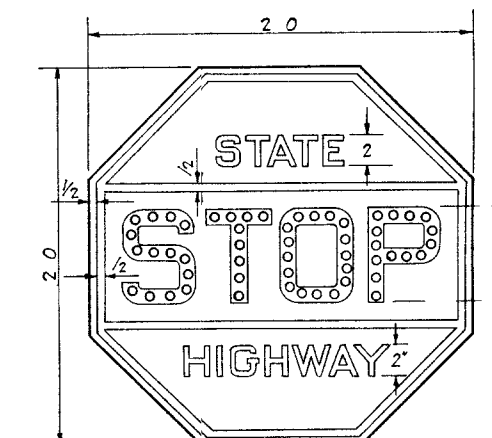


W-3

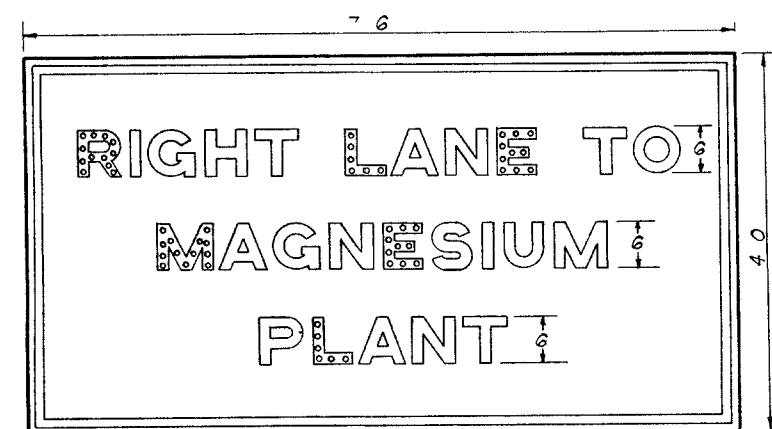

DA-2

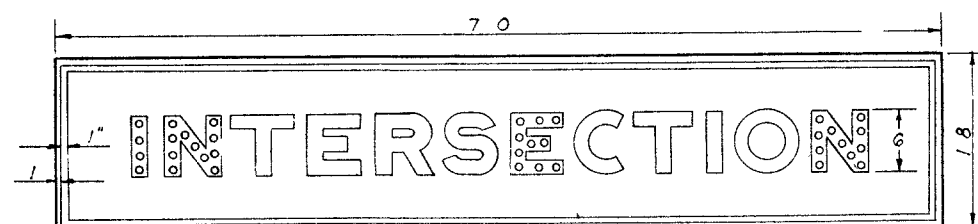

DA-1

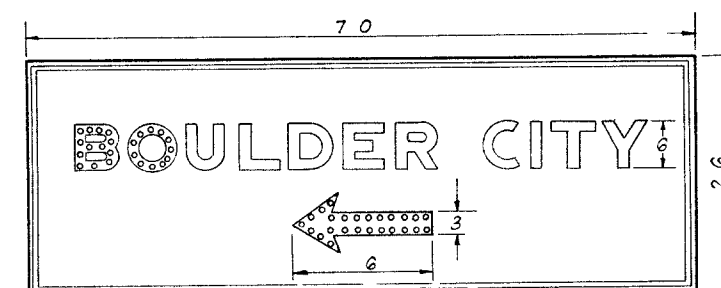

DA-6

GENERAL NOTES -

Signs DA 1, DA 2, DA 3, DA 4, DA 5, DA 6, R 4 and R 12 - Black background, white border and letters, colorless reflectors.
Signs DA 7 and DA 8 - yellow background, black border and letters, colorless reflectors.
Sign W 3 - yellow background, black border and letters, red reflectors in word "Stop".

STATE OF NEVADA
DEPARTMENT OF HIGHWAYS

PERMANENT SIGNS

107V399Z

DATE OF LAST REVISION -

67178