


STATE OF NEVADA
DEPARTMENT OF HIGHWAYS

DETAILS OF
INTERSECTION

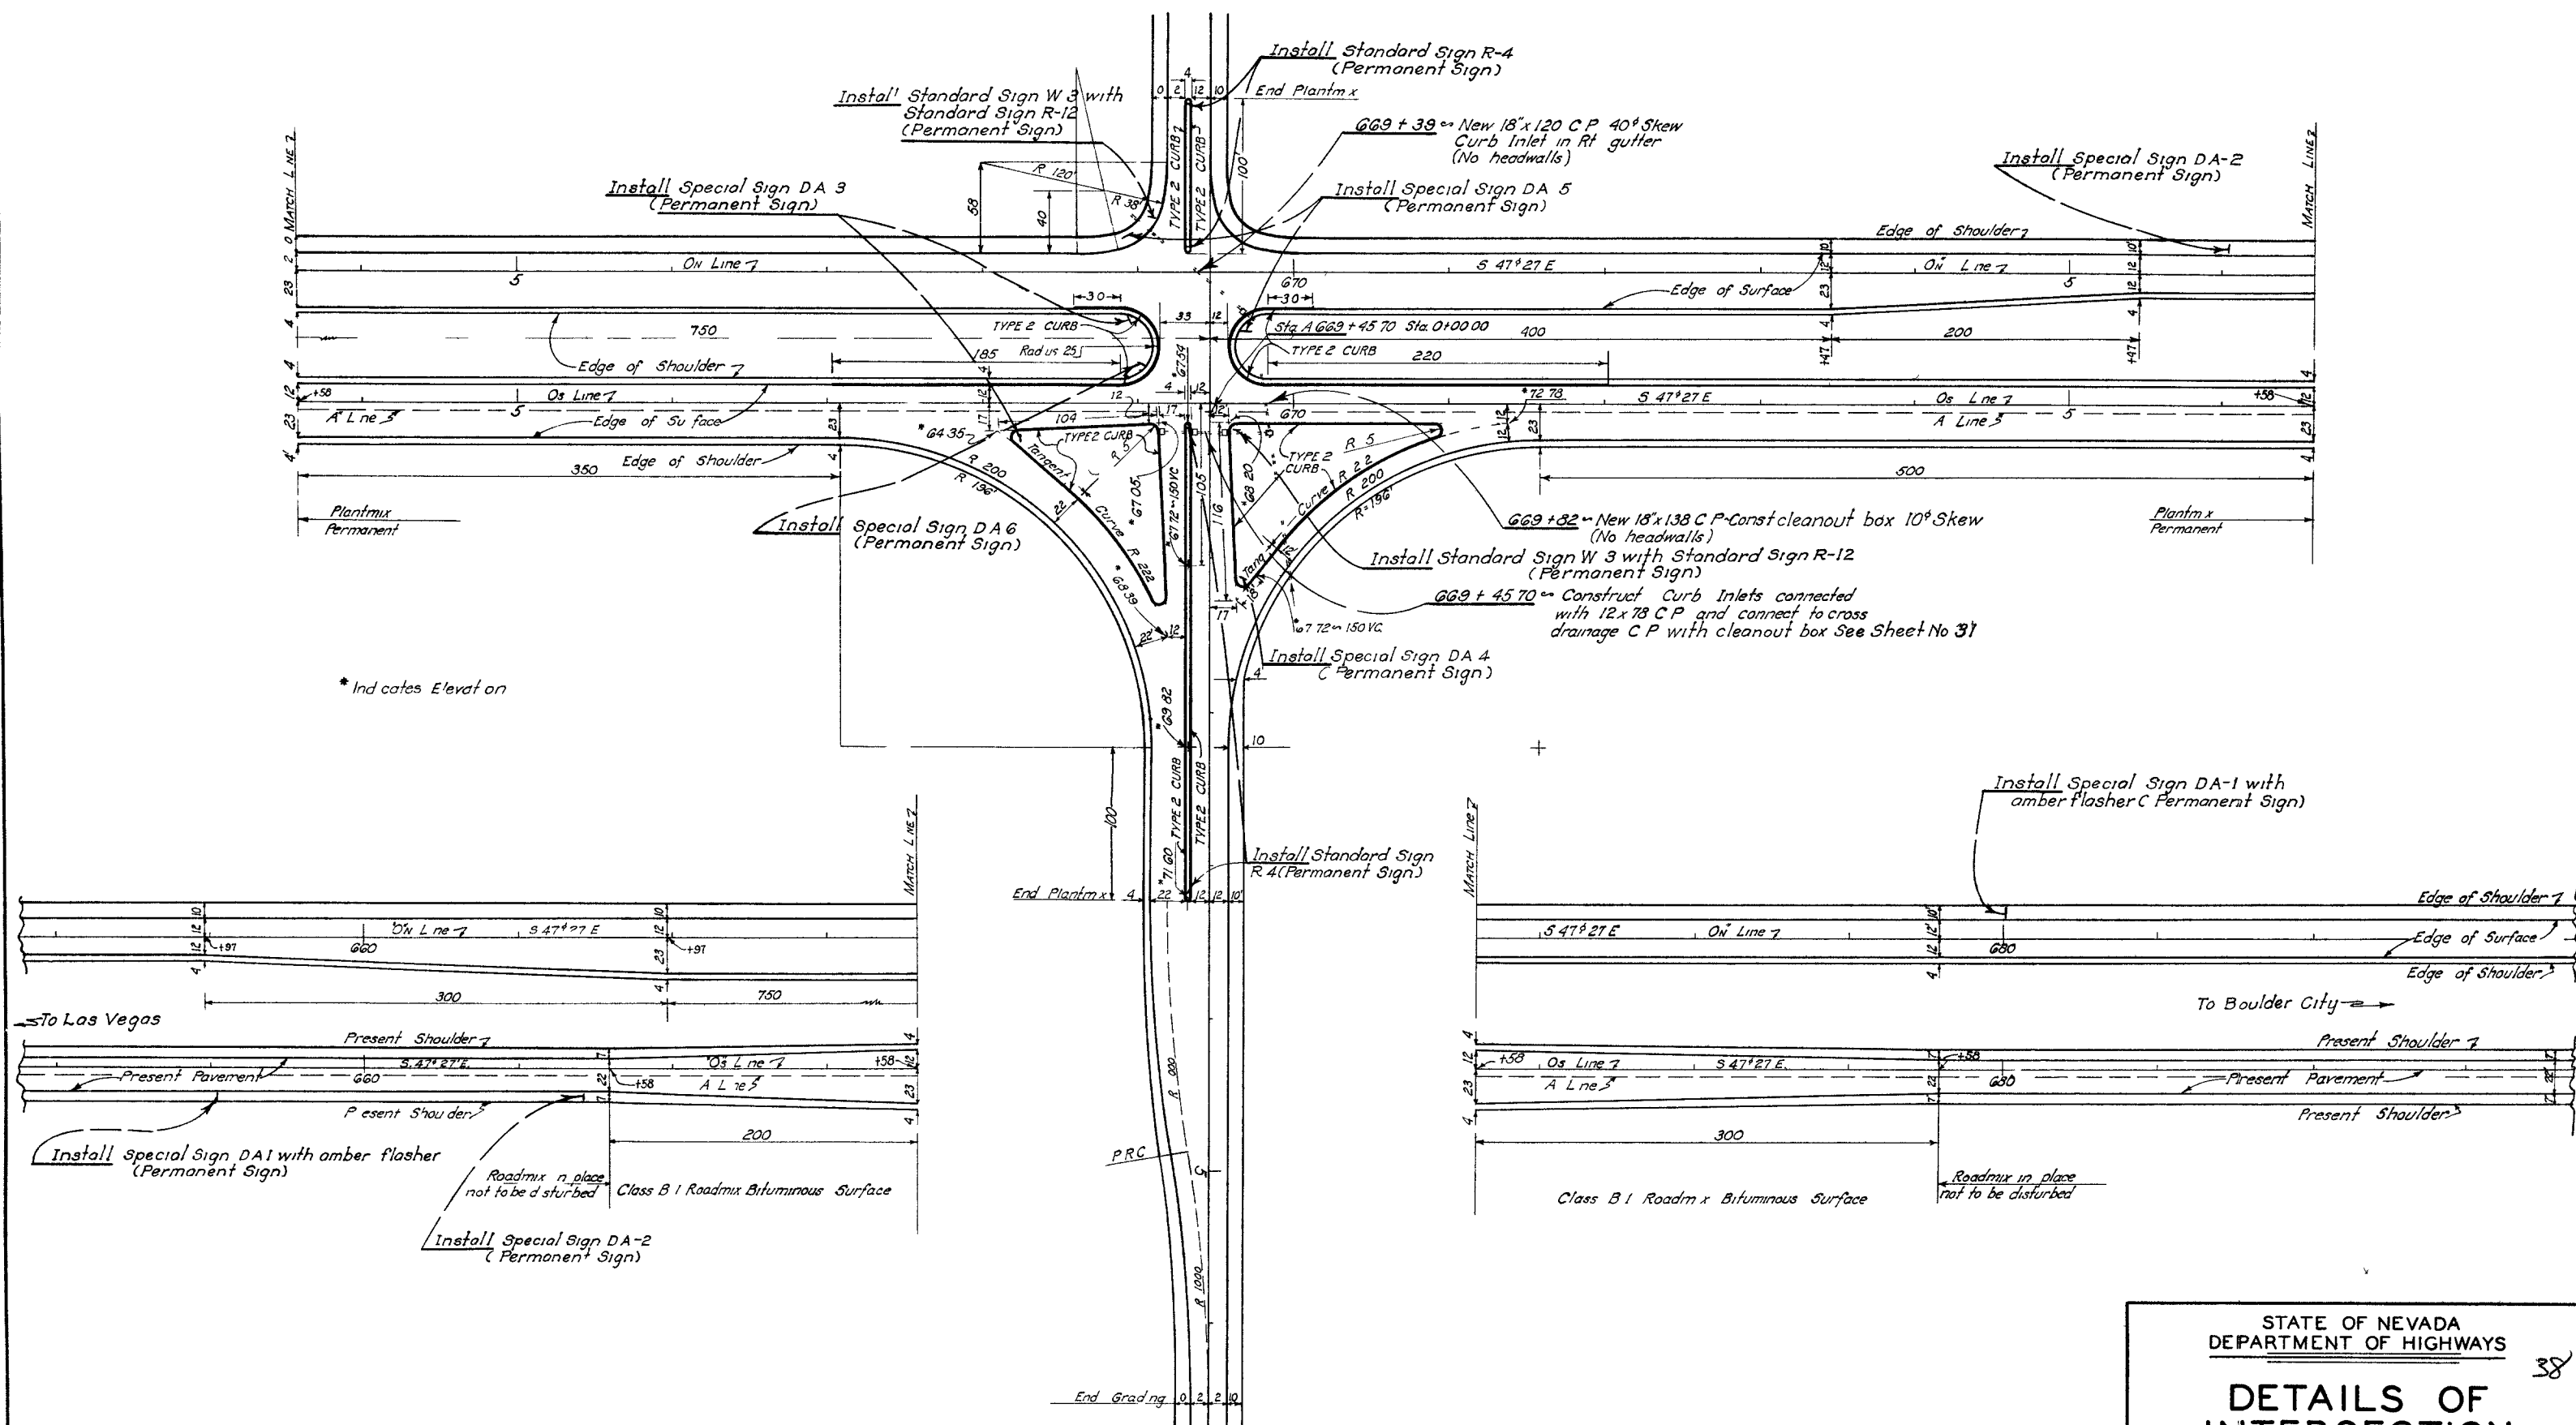

67171