

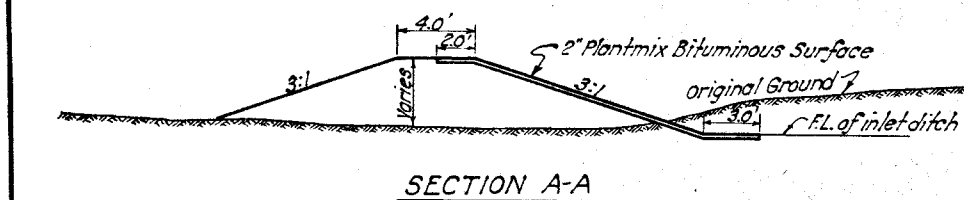
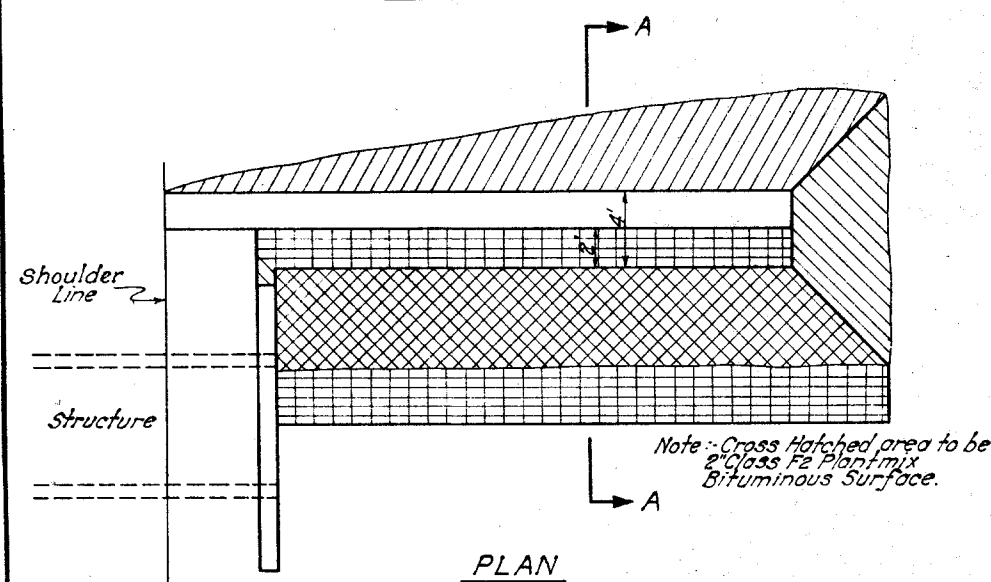
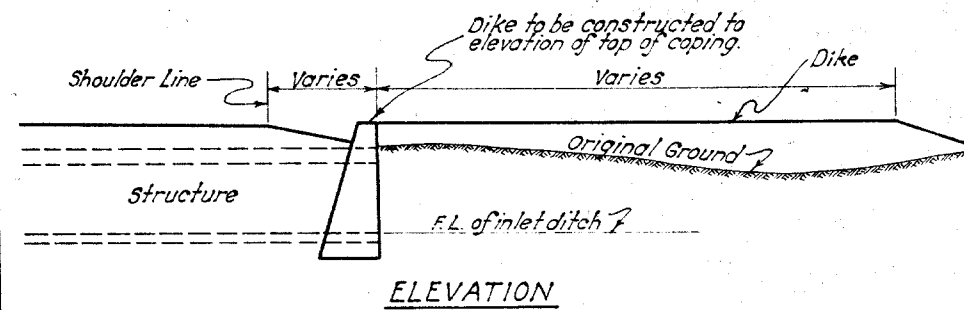


PAVED DIKES	
STA. 07+00 Lt. & Rt.	370+77 Lt.
104+98 Lt. & Rt.	381+74 Lt.
108+46 Lt. & Rt.	387+33 Lt.
119+28 Lt. & Rt.	404+55 Lt.
134+28 Lt. & Rt.	410+00 Lt.
143+20 Lt. & Rt.	414+75 Lt.
153+27 Lt. & Rt.	417+97 Lt.
155+02 Lt. & Rt.	428+55 Lt.
178+97 Rt.	447+90 Lt.
183+98 Lt. & Rt.	458+26 Lt.
188+48 Lt. & Rt.	469+35 Lt.
190+57 Lt. & Rt.	481+60 Lt.
198+77 Lt. & Rt.	494+34 Lt.
201+63 Lt. & Rt.	498+64 Lt.
207+85 Lt. & Rt.	503+53 Lt.
217+00 Lt. & Rt.	512+61 Lt.
220+77 Lt. & Rt.	518+58 Lt.
224+77 Lt. & Rt.	529+97 Lt. & Rt.
228+27 Lt. & Rt.	536+72 Lt.
241+57 Lt. & Rt.	545+00 Lt.
264+76 Lt. & Rt.	559+11 Lt.
274+28 Lt.	598+61 Lt.
280+28 Lt.	604+70 Lt.
285+78 Lt.	611+50 Lt.
297+28 Lt.	618+19 Lt.
299+53 Lt. & Rt.	624+70 Lt.
308+00 Lt.	634+73 Lt.
314+37 Lt. & Rt.	643+09 Lt.
323+27 Lt.	650+79 Lt.
333+78 Lt. & Rt.	657+69 Lt.
342+40 Lt.	666+34 Lt.
355+23 Lt.	675+69 Lt.
362+38 Lt.	685+19 Lt.


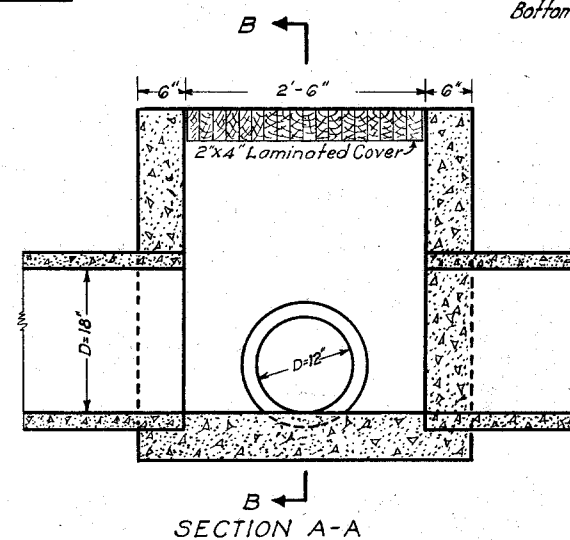


PAVED DIKE

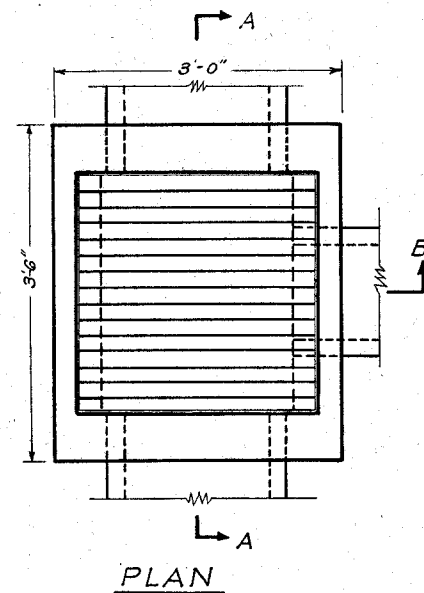



CLEANOUT BOX

STA. 0n. 669+46

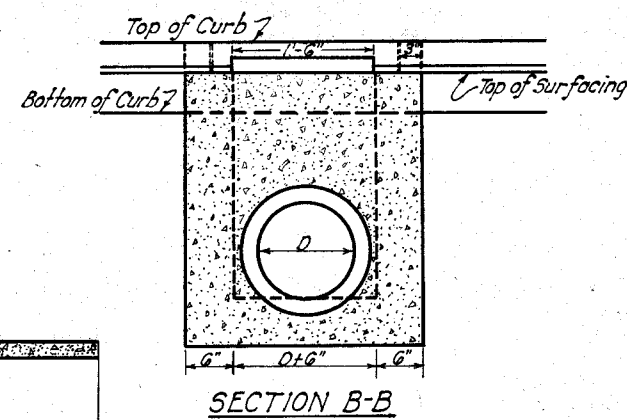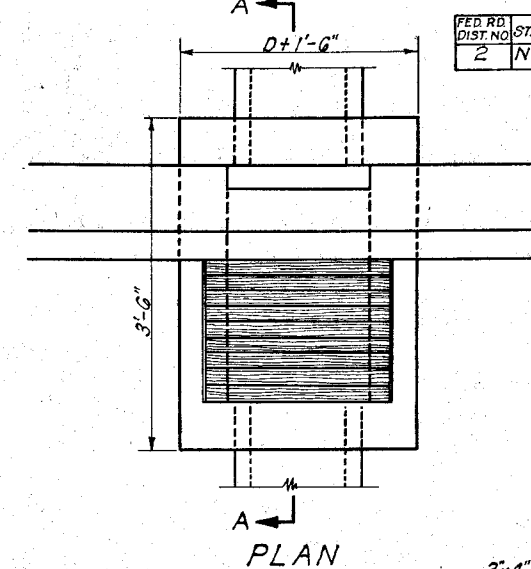



TYPICAL CURB INLET

STA. 669+39 1 Curb Inlet, Rt.
669+46 3 Curb Inlets, Rt.

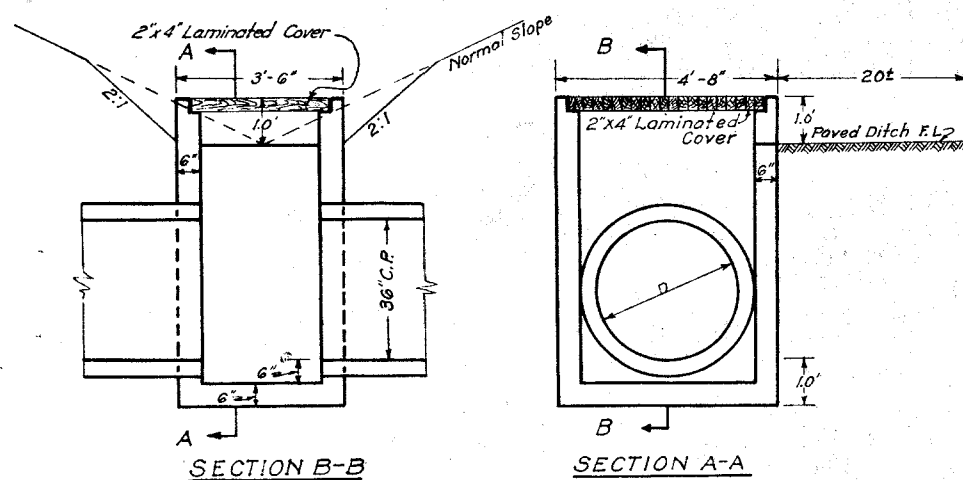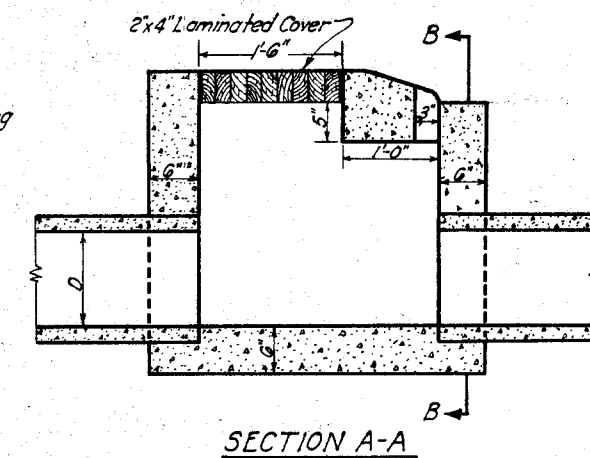

SPECIAL DROP BOX

STA. 0n. 178+97

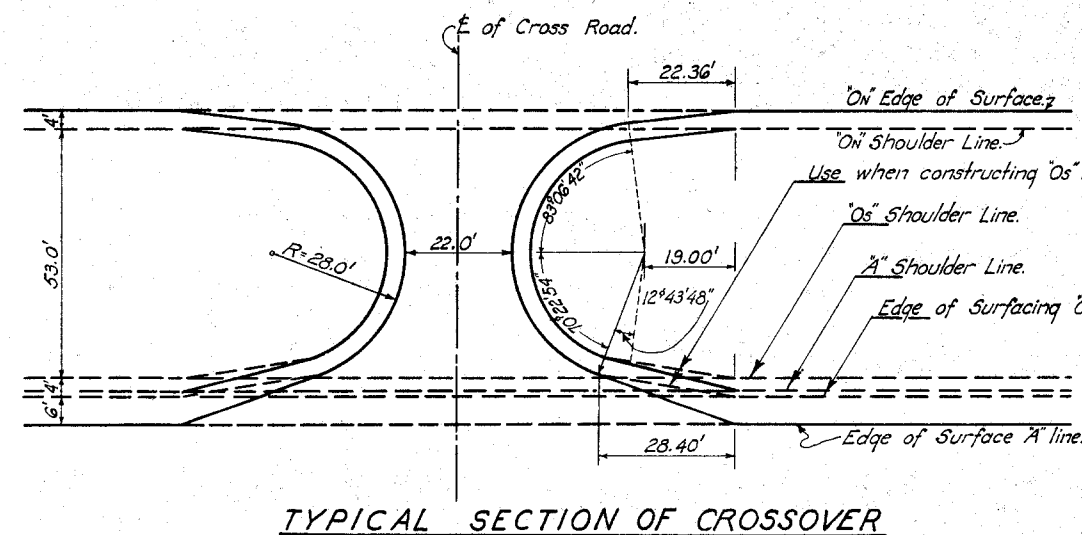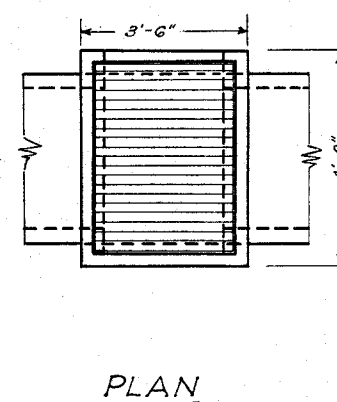

TYPICAL SECTION OF CROSSOVER

Note - Nail laminated timber covers with 20d nails.

STATE OF NEVADA
DEPARTMENT OF HIGHWAYS

SPECIAL DETAILS

10W392

Mar. 20, 1942

67173