



This design reflects proposed striping based on an assumption that this entire road will be slurry sealed prior to this new proposed striping such that only temporary centerline reflectors and two temporary painted crosswalks shall be removed and replaced with permanent pavement markings as shown. This road is scheduled for slurry seal by the end of June 2004. Contractors shall consider no additional payment will be made for the removal of the temporary centerline reflectors and painted crosswalks in bidding process.

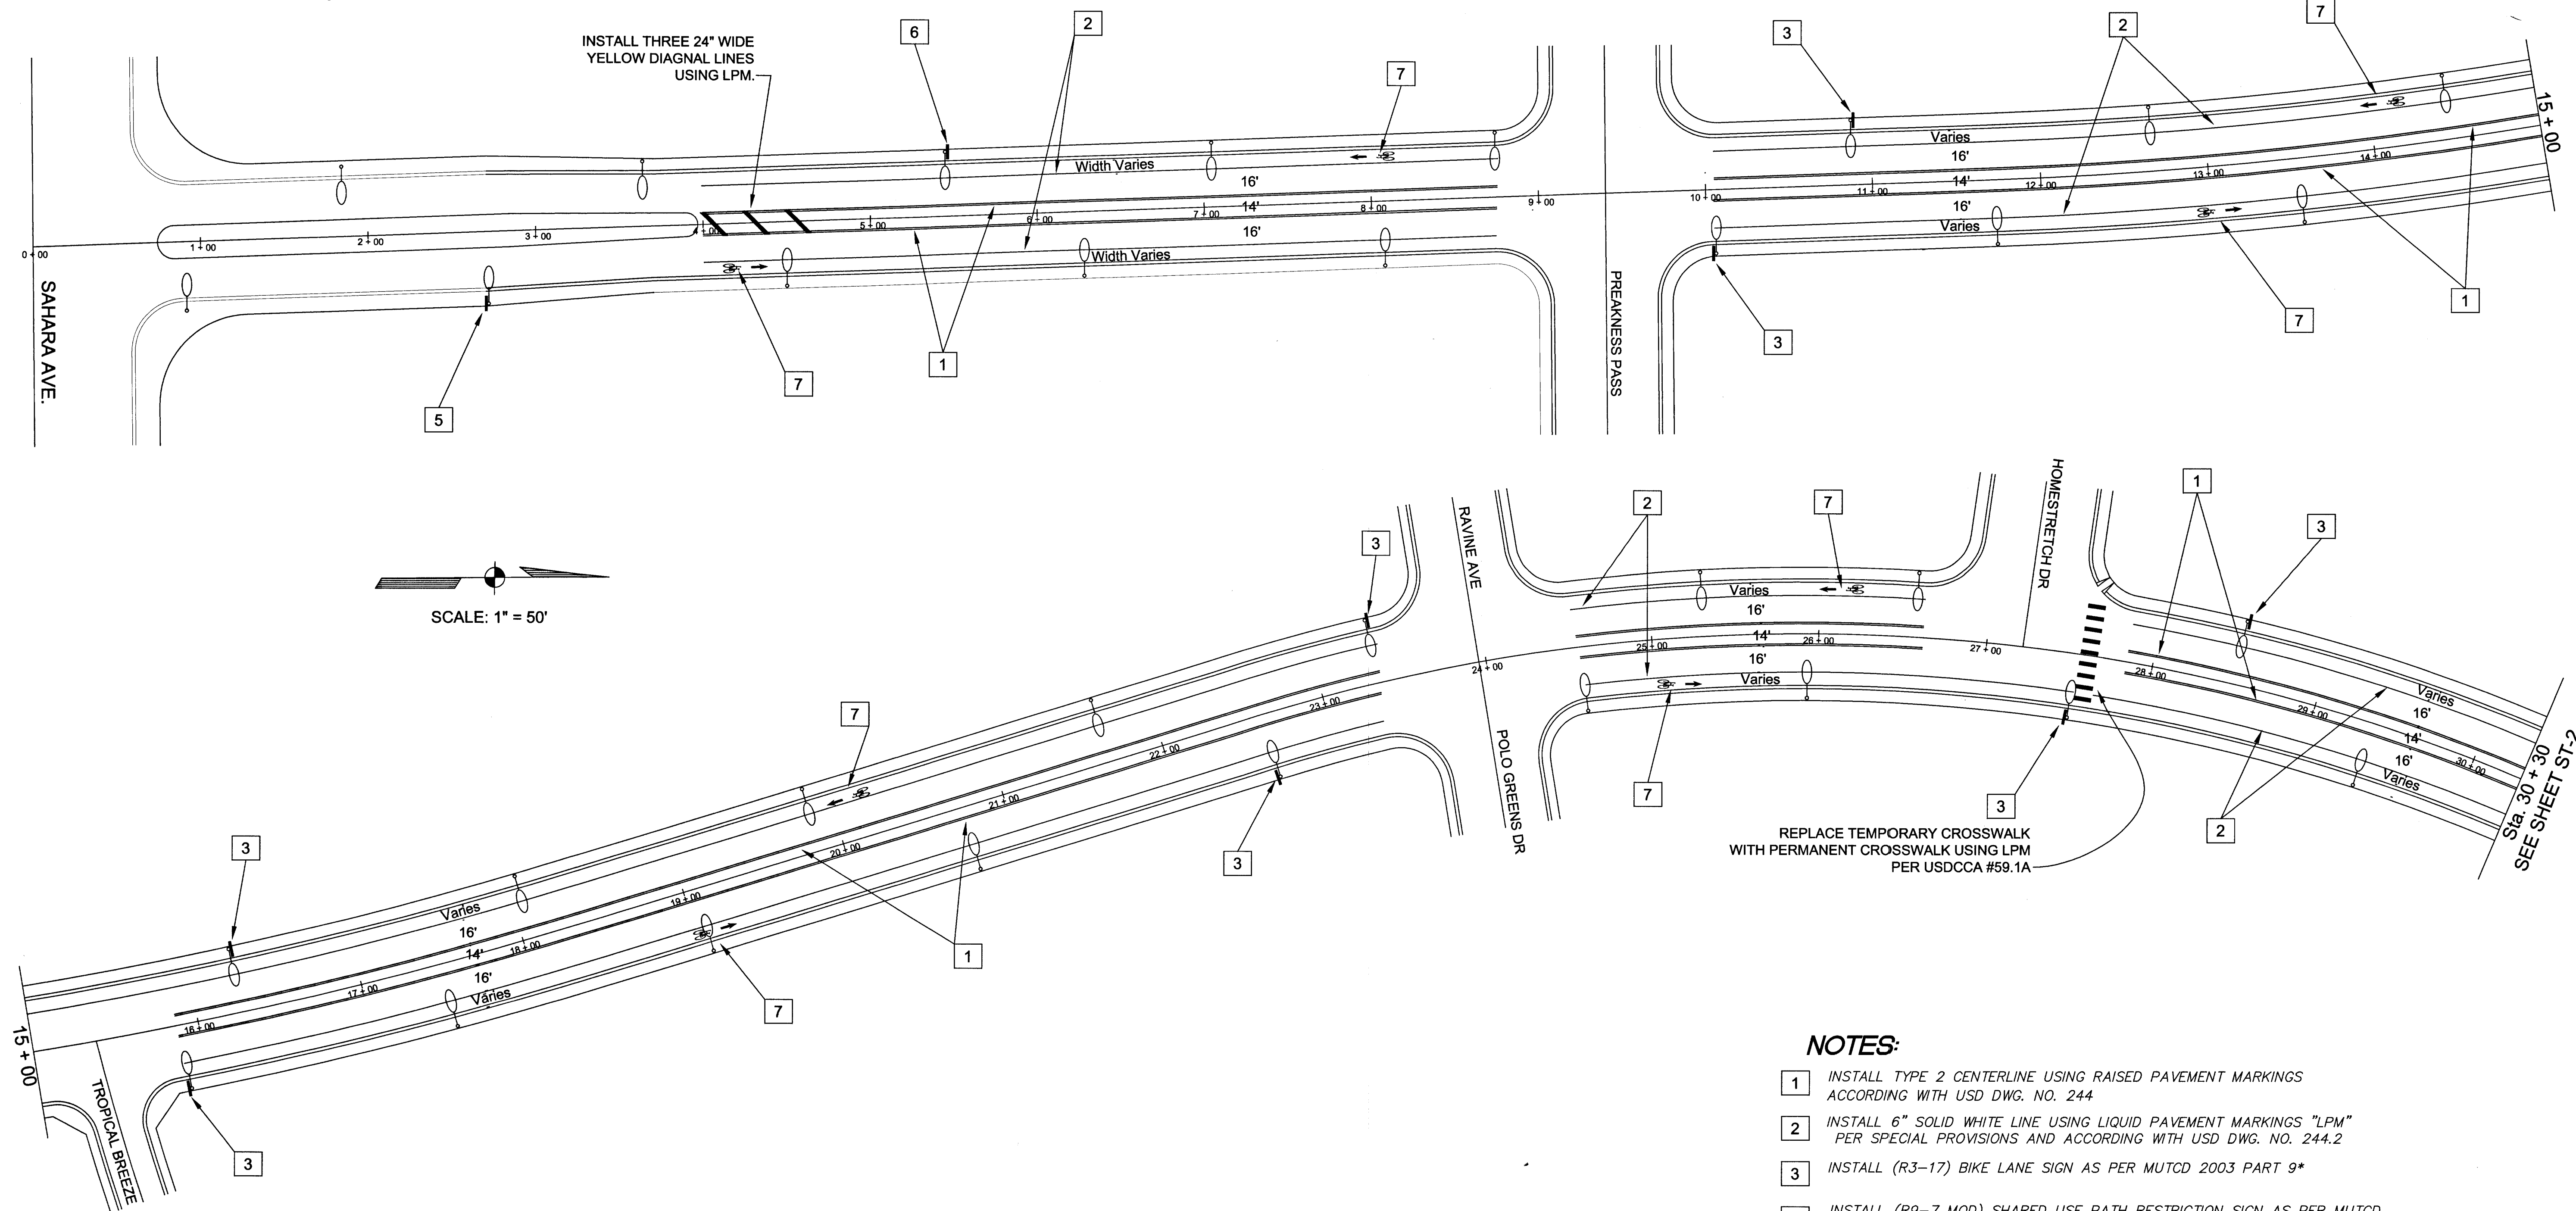

R3-17

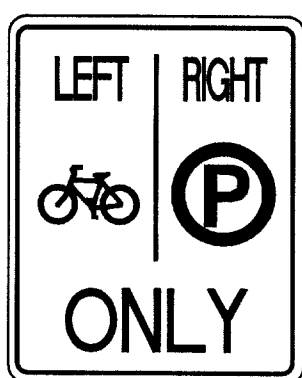


R9-7 (MOD)



R3-17a



R3-17b

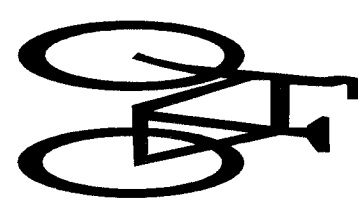

BIKE LANE PAVEMENT MARKING

NOTES:

1. INSTALL TYPE 2 CENTERLINE USING RAISED PAVEMENT MARKINGS ACCORDING WITH USD DWG. NO. 244
 2. INSTALL 6" SOLID WHITE LINE USING LIQUID PAVEMENT MARKINGS "LPM" PER SPECIAL PROVISIONS AND ACCORDING WITH USD DWG. NO. 244.2
 3. INSTALL (R3-17) BIKE LANE SIGN AS PER MUTCD 2003 PART 9*
 4. INSTALL (R9-7 MOD) SHARED USE PATH RESTRICTION SIGN AS PER MUTCD 2003 PART 9*
 5. INSTALL (R3-17) BIKE LANE SIGN AND (R3-17a) BIKE LANE SUPPLEMENTAL PLAQUE AS PER MUTCD 2003 PART 9*
 6. INSTALL (R3-17) BIKE LANE SIGN AND (R3-17b) BIKE LANE SUPPLEMENTAL PLAQUE AS PER MUTCD 2003 PART 9*
 7. INSTALL BIKE LANE SYMBOL USING "LPM" PER SPECIAL PROVISIONS AND ACCORDING WITH MUTCD 2003 PART 9
- * ALL SIGNS SHALL BE INSTALLED ON STREET LIGHT POLES UNLESS OTHERWISE NOTED ON RESTRIPING PLANS.

REVISIONS		DATE		DESCRIPTION		APP'D	

DEPARTMENT OF PUBLIC WORKS		ENGINEERING DESIGN SECTION	
CITY ENGINEER:	CHARLES KAKOWSKI, JR., P.E.	CITY ENGINEER:	CHARLES KAKOWSKI, JR., P.E.
PROGRAM MANAGER:	TOM HAYES, P.E.	PROGRAM MANAGER:	TOM HAYES, P.E.
DESIGNED BY:	JP	DESIGNED BY:	JP
DRAWN BY:	JP	DRAWN BY:	JP
CHECKED BY:	MJ	CHECKED BY:	MJ
HORIZONTAL SCALE: 1"=50'		HORIZONTAL SCALE: 1"=50'	
VERTICAL SCALE: N/A		VERTICAL SCALE: N/A	
DATE: SEPTEMBER 2004		DATE: SEPTEMBER 2004	

TITLE: GRAND CANYON DR.-RED HILLS RD. STRIPING PLAN		SHEET: SAHARA AVENUE TO STATION 30+30	
SEE SHEET ST-2		SEE SHEET ST-2	

Sheet	
ST-1	
1 of 3	
DRAWING NO. 107-V4097	

BID No. 05.1730.12