


This design reflects proposed striping based on an assumption that this entire road will be slurry sealed **prior** to this new proposed striping such that only temporary centerline reflectors and two temporary painted crosswalks shall be removed and replaced with permanent pavement markings as shown. This road is scheduled for slurry seal by the end of June 2004. Contractors shall consider no additional payment will be made for the removal of the temporary centerline reflectors and painted crosswalks in bidding process.

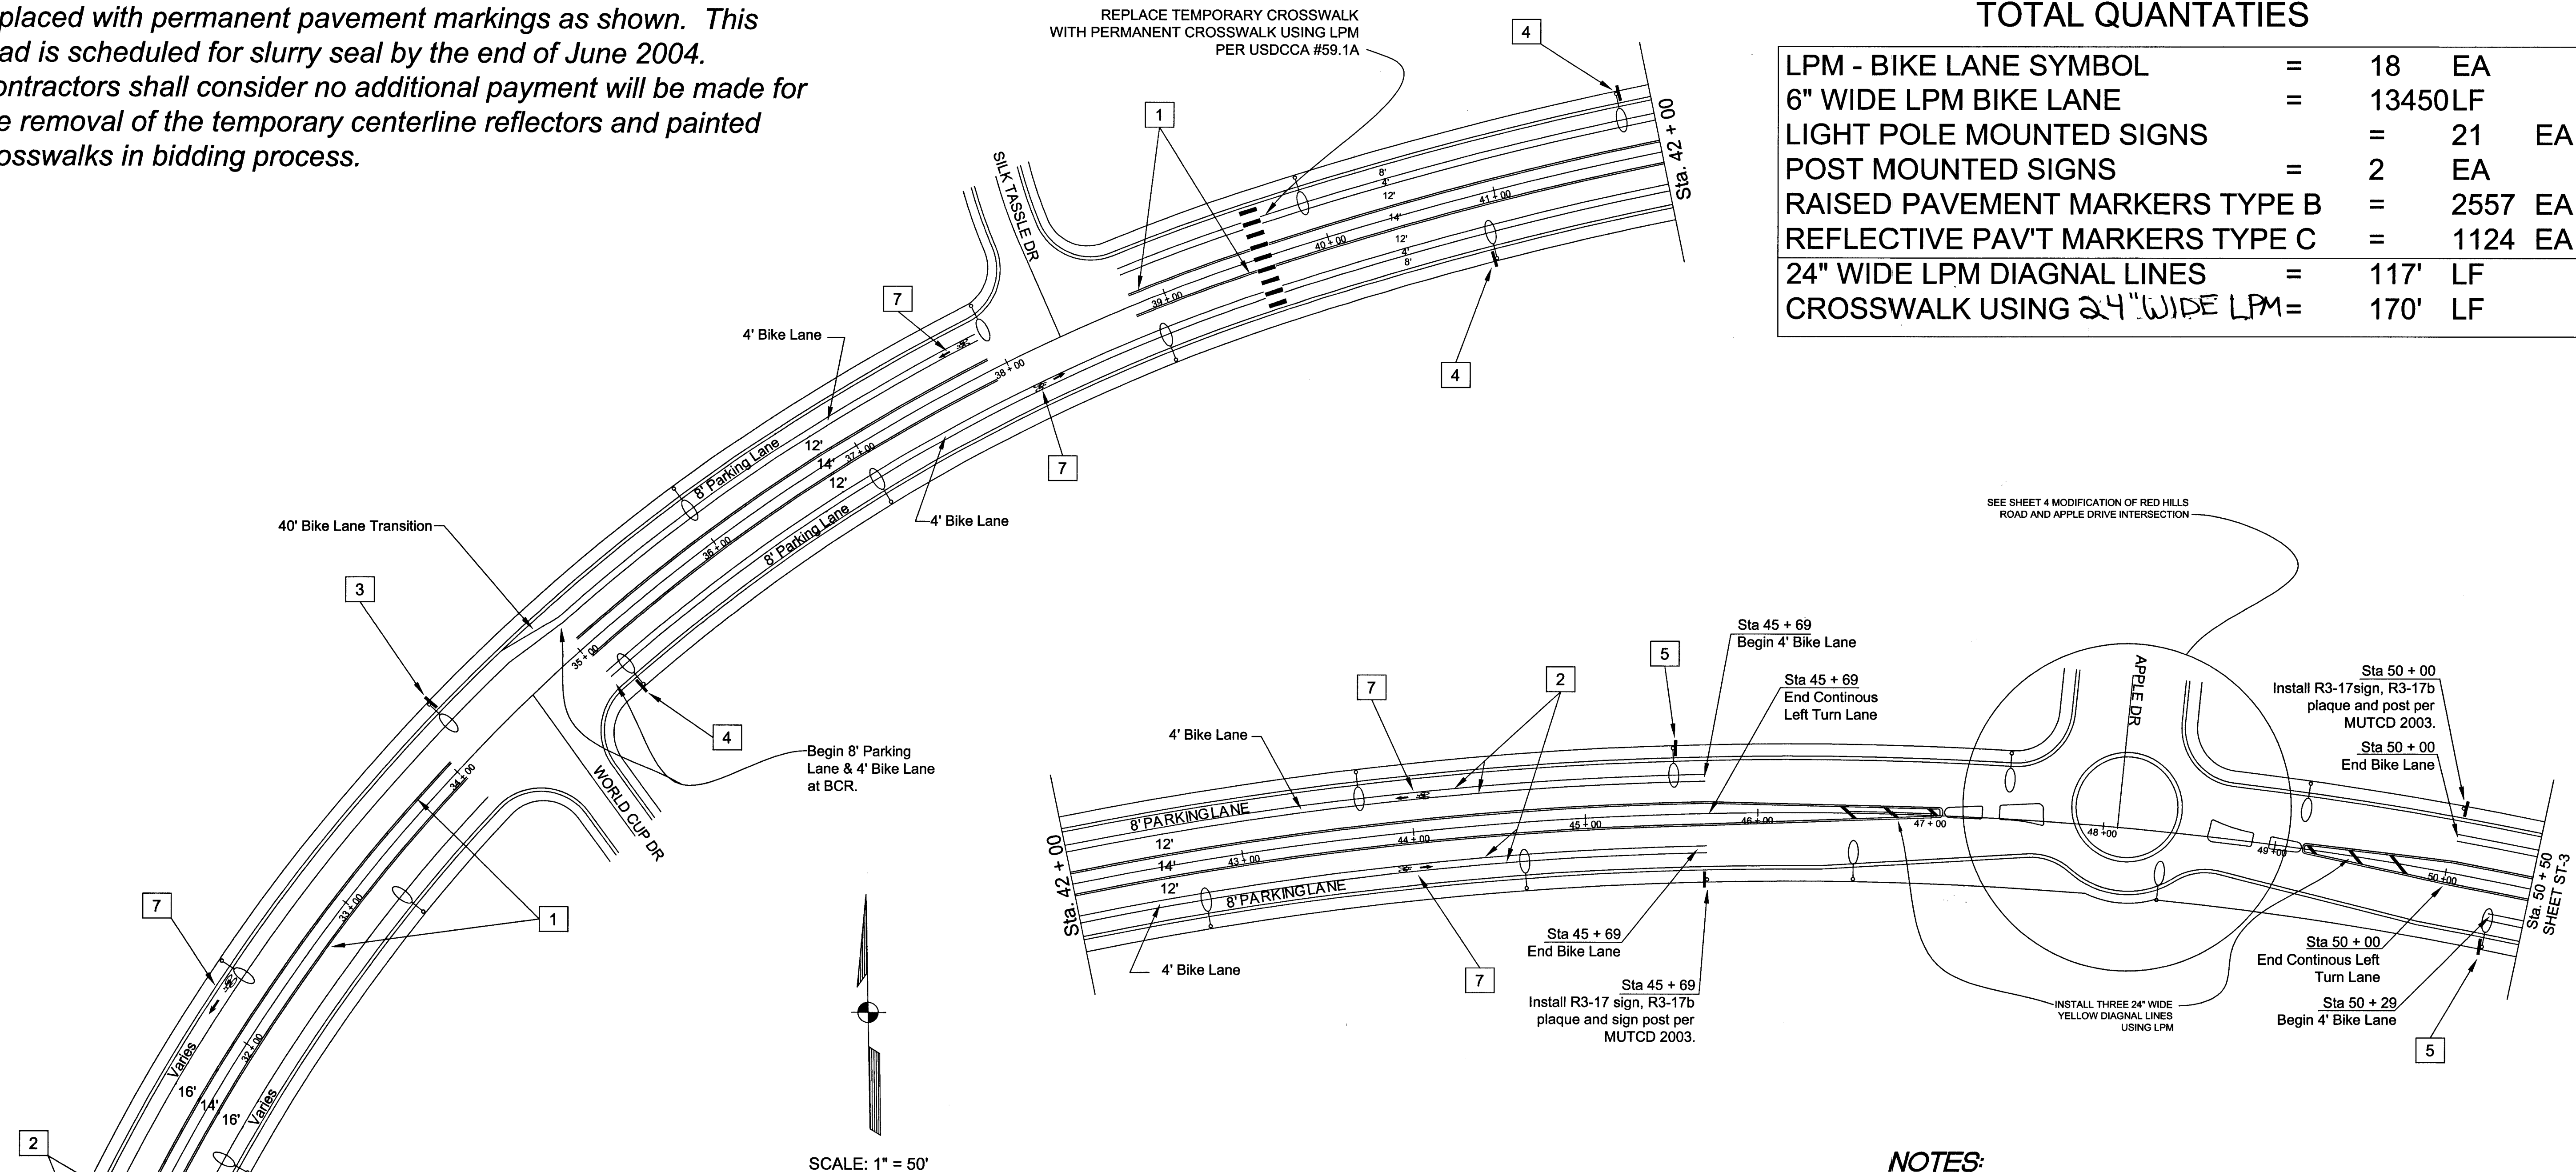

GRAND CANYON/RED HILLS RESTRIPING
TOTAL QUANTATIES


LPM - BIKE LANE SYMBOL	=	18	EA
6" WIDE LPM BIKE LANE	=	13450	LF
LIGHT POLE MOUNTED SIGNS	=	21	EA
POST MOUNTED SIGNS	=	2	EA
RAISED PAVEMENT MARKERS TYPE B	=	2557	EA
REFLECTIVE PAV'T MARKERS TYPE C	=	1124	EA
24" WIDE LPM DIAGNAL LINES	=	117'	LF
CROSSWALK USING 24" WIDE LPM	=	170'	LF

NOTES:

1. INSTALL TYPE 2 CENTERLINE USING RAISED PAVEMENT MARKINGS ACCORDING WITH USD DWG. NO. 244
 2. INSTALL 6" SOLID WHITE LINE USING LIQUID PAVEMENT MARKINGS "LPM" PER SPECIAL PROVISIONS AND ACCORDING WITH USD DWG. NO. 244.2
 3. INSTALL (R3-17) BIKE LANE SIGN AS PER MUTCD 2003 PART 9*
 4. INSTALL (R9-7 MOD) SHARED USE PATH RESTRICTION SIGN AS PER MUTCD 2003 PART 9*
 5. INSTALL (R3-17) BIKE LANE SIGN AND (R3-17a) BIKE LANE SUPPLEMENTAL PLAQUE AS PER MUTCD 2003 PART 9*
 6. INSTALL (R3-17) BIKE LANE SIGN AND (R3-17b) BIKE LANE SUPPLEMENTAL PLAQUE AS PER MUTCD 2003 PART 9*
 7. INSTALL BIKE LANE SYMBOL USING "LPM" PER SPECIAL PROVISIONS AND ACCORDING WITH MUTCD 2003 PART 9
- * ALL SIGNS SHALL BE INSTALLED ON STREET LIGHT POLES UNLESS OTHERWISE NOTED ON RESTRIPING PLANS.
- * STATION 48+12.10 = 20+00.00 (MODIFICATION OF RED HILLS ROAD & APPLE DRIVE INTERSECTION)



R3-17

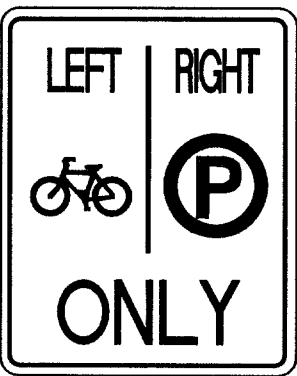


R9-7 (MOD)



R3-17a



R3-17b

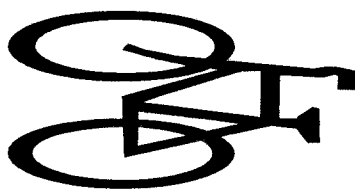

BIKE LANE PAVEMENT MARKING

REVISIONS	NO.	DATE	DESCRIPTION	APP'D

DEPARTMENT OF PUBLIC WORKS
ENGINEERING DESIGN SECTION

CITY ENGINEER: CHARLES KAKOWSKI JR., P.E.
PROGRAM MANAGER: TOM HAYES, P.E.

DESIGNED BY: JP
DRAWN BY: JP
CHECKED BY: MJ

HORIZONTAL SCALE: 1"=50'
VERTICAL SCALE: N/A
DATE: SEPTEMBER 2004

TITLE: GRAND CANYON DR.-RED HILLS RD.
STRIPING PLAN

SHEET: STATION 30+30 TO STATION 50+00

Sheet
ST-2
2 of 3
DRAWING NO.
107-V4097