


1-11-12.2

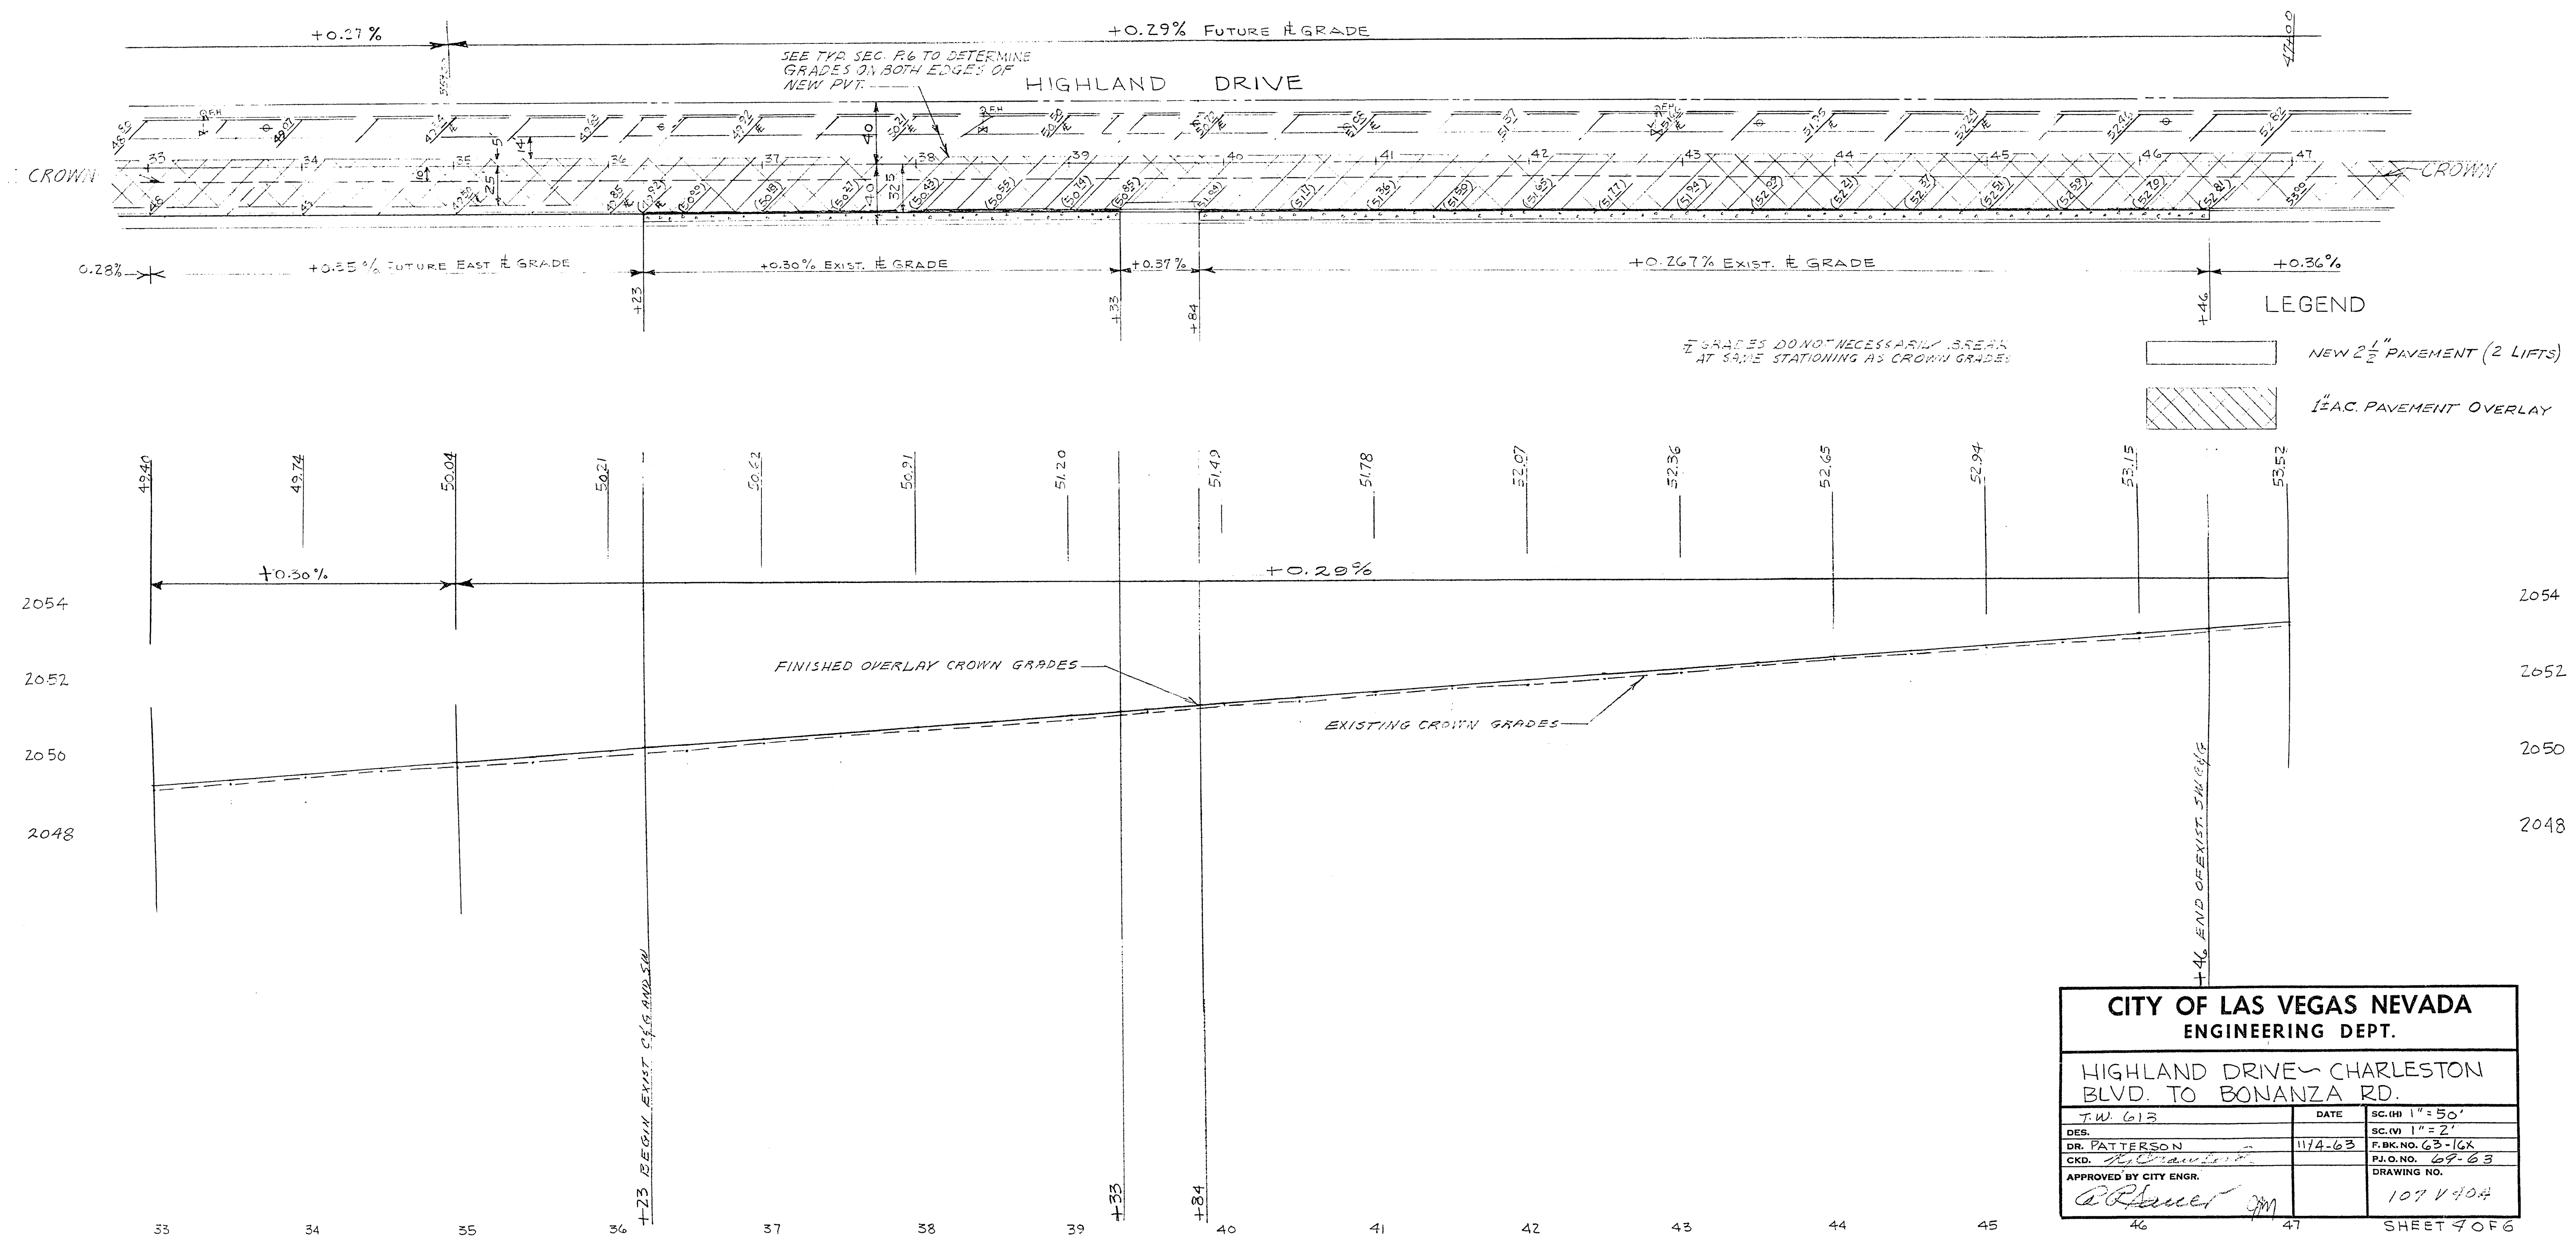

CITY OF LAS VEGAS NEVADA ENGINEERING DEPT.		
HIGHLAND DRIVE - CHARLESTON BLVD. TO BONANZA RD.		
T.W. 613	DATE	SC. (H) 1"=50'
DES. DR. PATTERSON	11-4-63	SC. (V) 1"=2'
CKD. J. J. Crandall		F.B.K. NO. 63-16X
APPROVED BY CITY ENGR.		P.J.O. NO. 63-63
		DRAWING NO. 107 V 404