

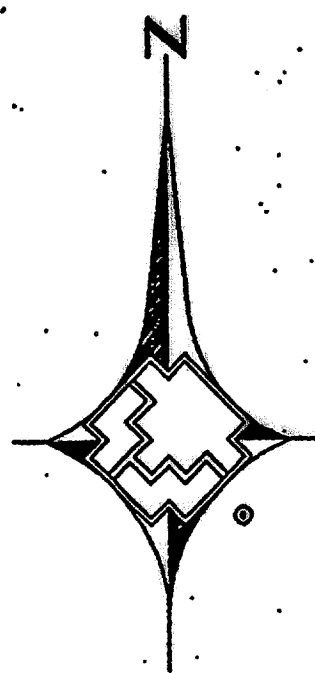
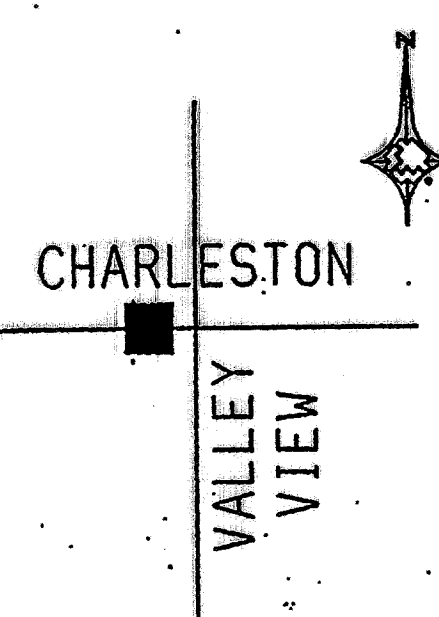


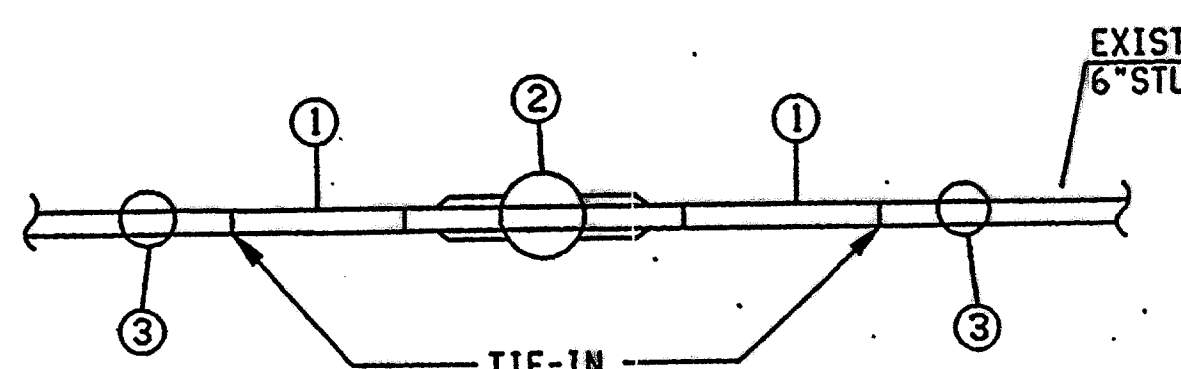

MATERIAL LIST 6" STL VALVE			
ITEM #	QTY.	DESCRIPTION	STOCK #
1	10'	6" PIPE, .188 WT GRADE B	100-1314
2	1	6" KEROTEST STL. BALL VALVE, WELD ENDS	120-3717
3	2	6" LINESSTOPPER FITTING 275PSIG	160-7730
4	2	6" STL WELD CAP, .219 WT GRADE B	140-3207
5			
6			
7			
8			

TAX CODE: 02-0200
x615y512

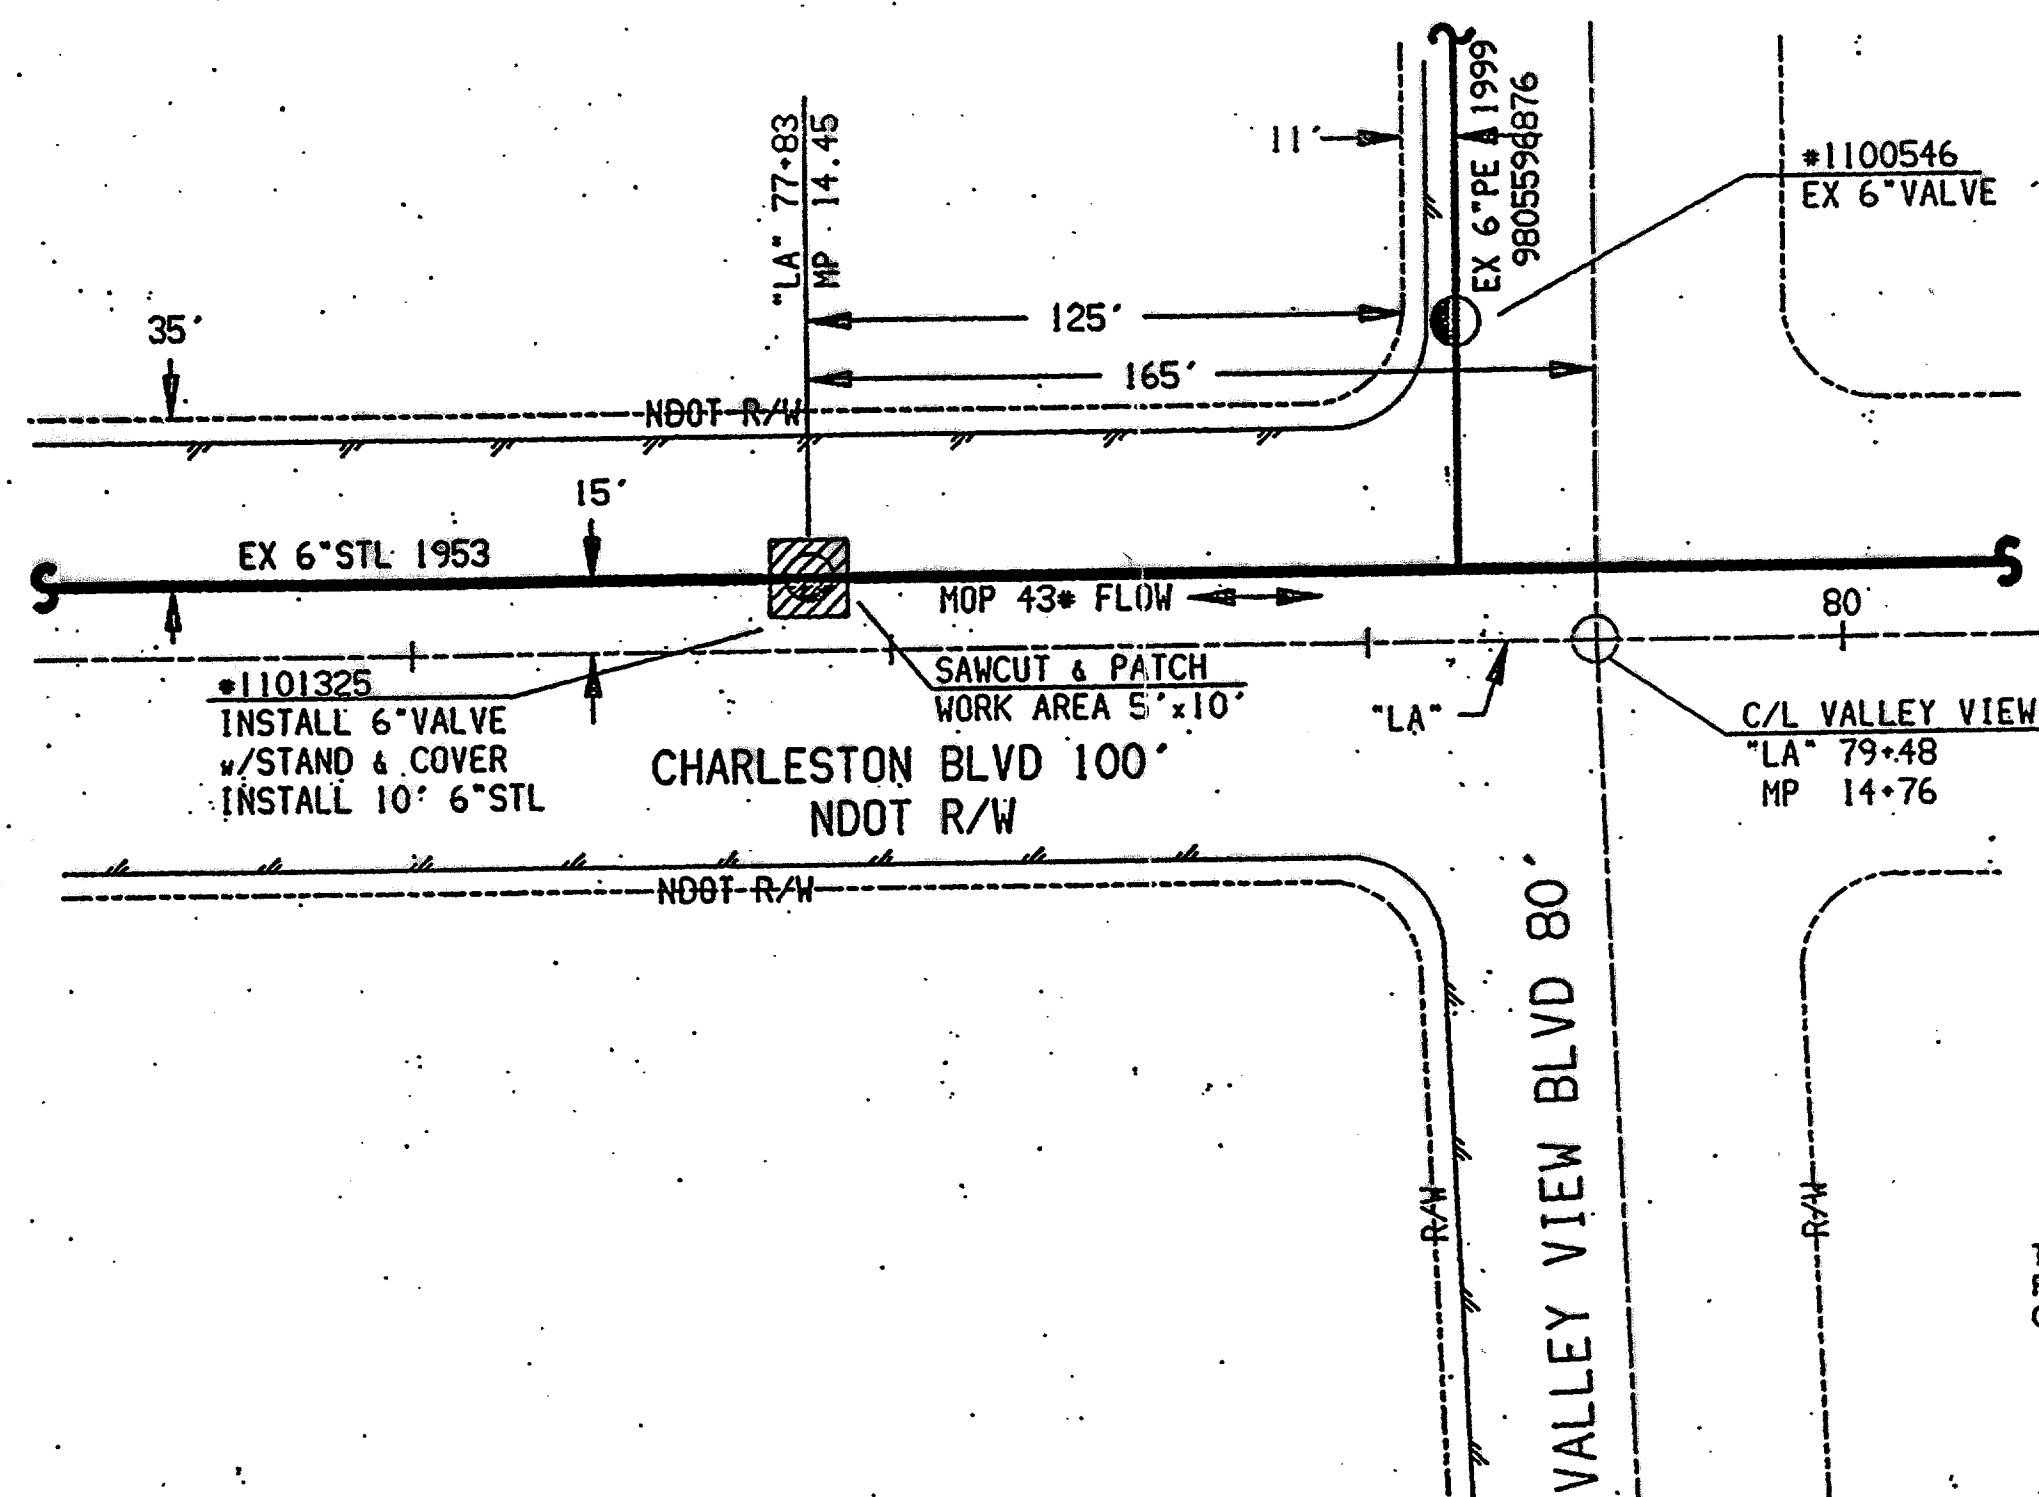


VICINITY MAP
NTS

T- 20S
R- 61E
S- 31

NDOT TRENCH DETAIL NTS



METHOD OF PATCHING ROADWAY
WHERE TRENCHING IS NECESSARY FOR
UTILITY OR OTHER INSTALLATIONS

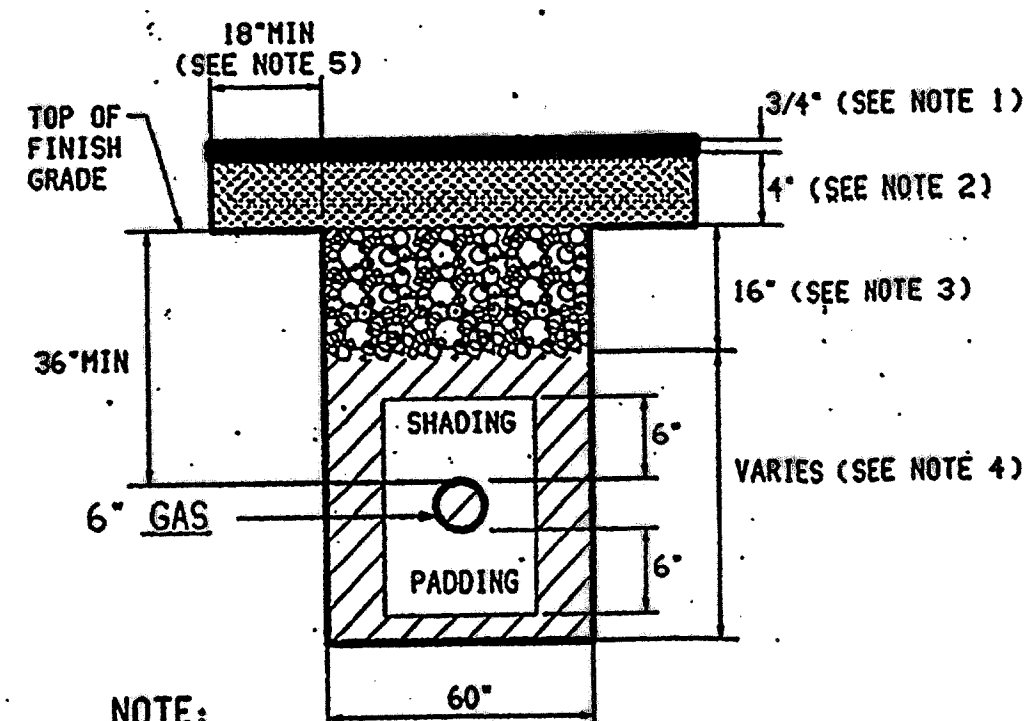

- NOTE:
- 3/4" INCH OPEN GRADE
 - 4" INCH MINIMUM DENSE GRADE OR MATCH EXISTING, WHICHEVER IS GREATER.
 - BASE AGGREGATE (AS PER NDOT SPECIFICATIONS, SECTION 704), A MINIMUM OF 16 INCHES TO BE LAID IN. MAXIMUM 8 INCH LOOSE LIFTS. 95% COMPACTION REQUIRED.
 - BACKFILL WITH SELECT MATERIAL TO BOTTOM OF BASE AGGREGATE (AS PER NDOT SPECIFICATIONS, SECTION 207). 90% COMPACTION REQUIRED.
 - LIMITS OF PAVING TO BE DETERMINED BY THE NDOT INSPECTOR.

MATERIAL LIST 2" STL VALVE			
ITEM #	QTY.	DESCRIPTION	STOCK #
1	10'	2" PIPE, .154 WT GRADE B	100-0995
2	1	2" KEROTEST STL. BALL VALVE, WELD ENDS	120-4140
3	2	2" TOW. THREE WAY STEEL WELD TEE	160-9018
4	2	2" ELBOW, 90°, .154, GRADE B	140-4055
5	2	2" CAP, GRADE B, STD WT	140-3301
6			
7			
8			

TAX CODE: 02-0125
x621y522

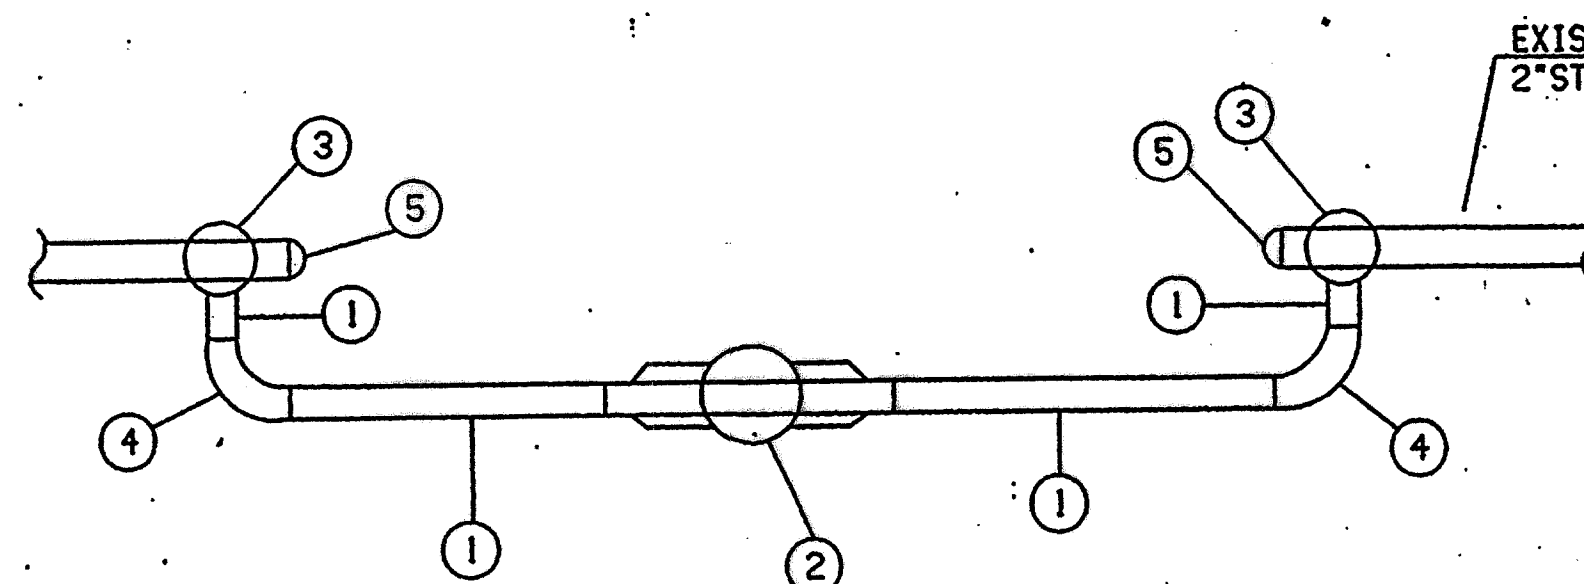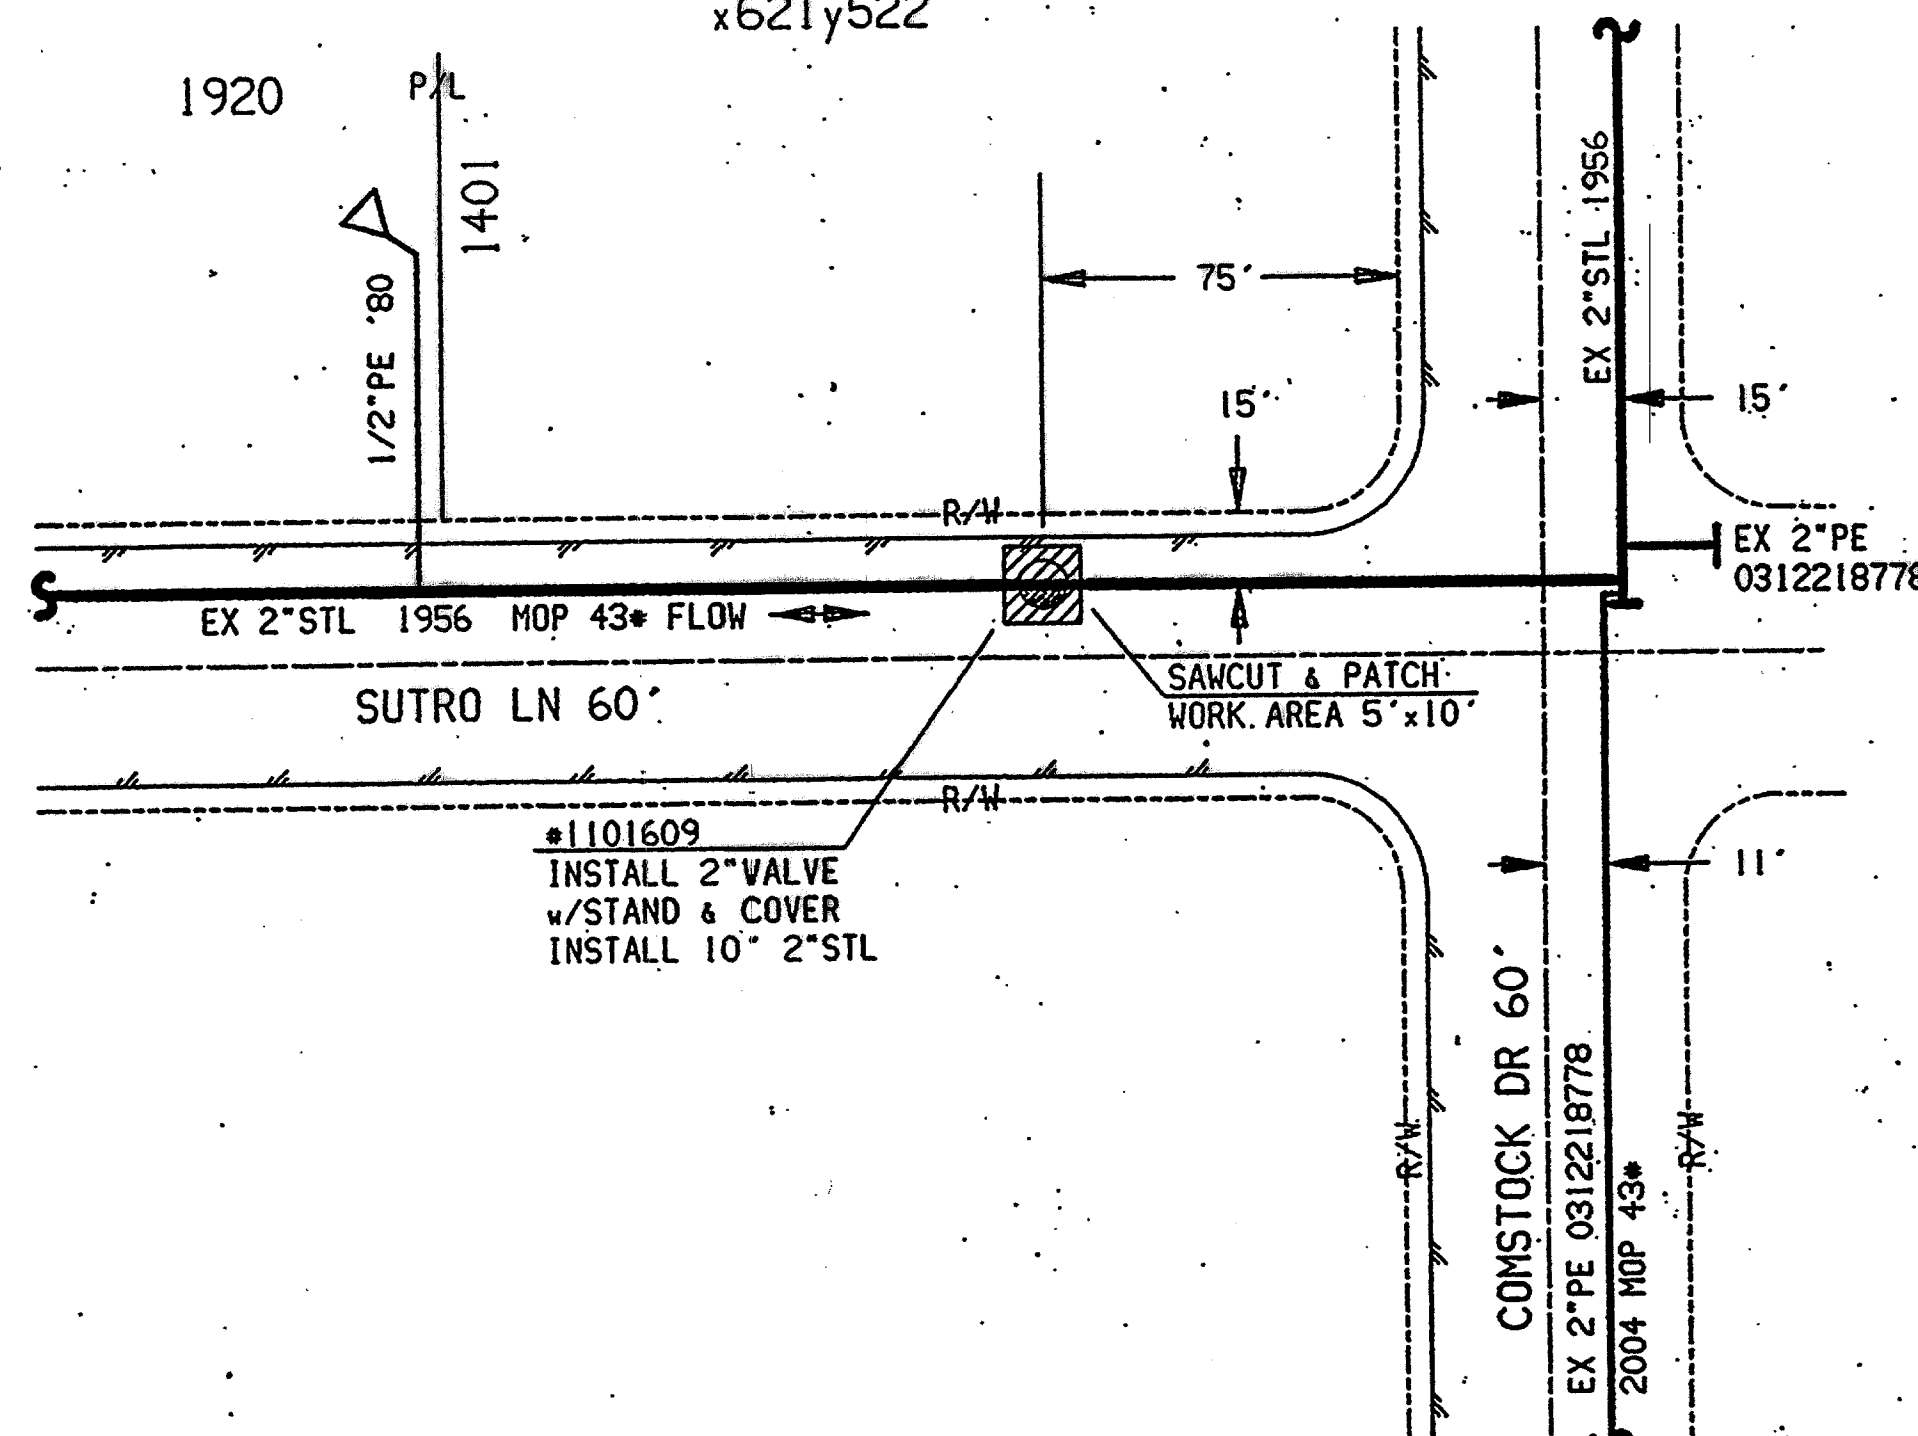

CUSTOMERS _____ CYCLE _____ ROUTE _____ AREA 35 LV 21

CALL BEFORE YOU DIG
CAN YOU DIG IT!
1-800-227-2600
(48hrs. Advance Notice Required)

REVISIONS				AS-BUILT DRAWING-PRESSURE TEST DATA				VISUAL INSPECTION CERTIFICATION				CONSTRUCTION				ISOLATION AREA				ENGINEER/TECHNICIAN			
NO.	DESCRIPTION	BY	DATE	APPROV.	PIPE DIA.	TEST MEDIUM	TEST METHOD	NAME	I HAVE VISUALLY INSPECTED ALL HEATED FUSIONS, SOLVENT CEMENT, MECHANICAL JOINTS, AND WELDS THAT I HAVE PERFORMED	INSPECTOR	DATE	FOREMAN	DATE	REVIEWED BY	DATE	10	44978	K EVERSON	PHONE 365-2188				
REVISIONS				TEST PRES. (PSIG)				AS-BUILT ACCEPTED BY				CITY OF LAS VEGAS				LOCATION				ACCOUNT REP.			
REVISIONS				TIME				POSTED BY				NDOT				ATLAS #/TITLE				PROJECT CONTACT			
REVISIONS				DATE				POSTING Q/C BY				TITLE				SHEET NO. 2 OF 2				SCALE 1" = 40'			
REVISIONS				PERFORMED BY				DATE				DIVISION				DATE 10/19/04				APPROV. BY			
REVISIONS				PROPERTY UNITS				CITY OF LAS VEGAS				DIVISION				DIVISION				DIVISION			
