
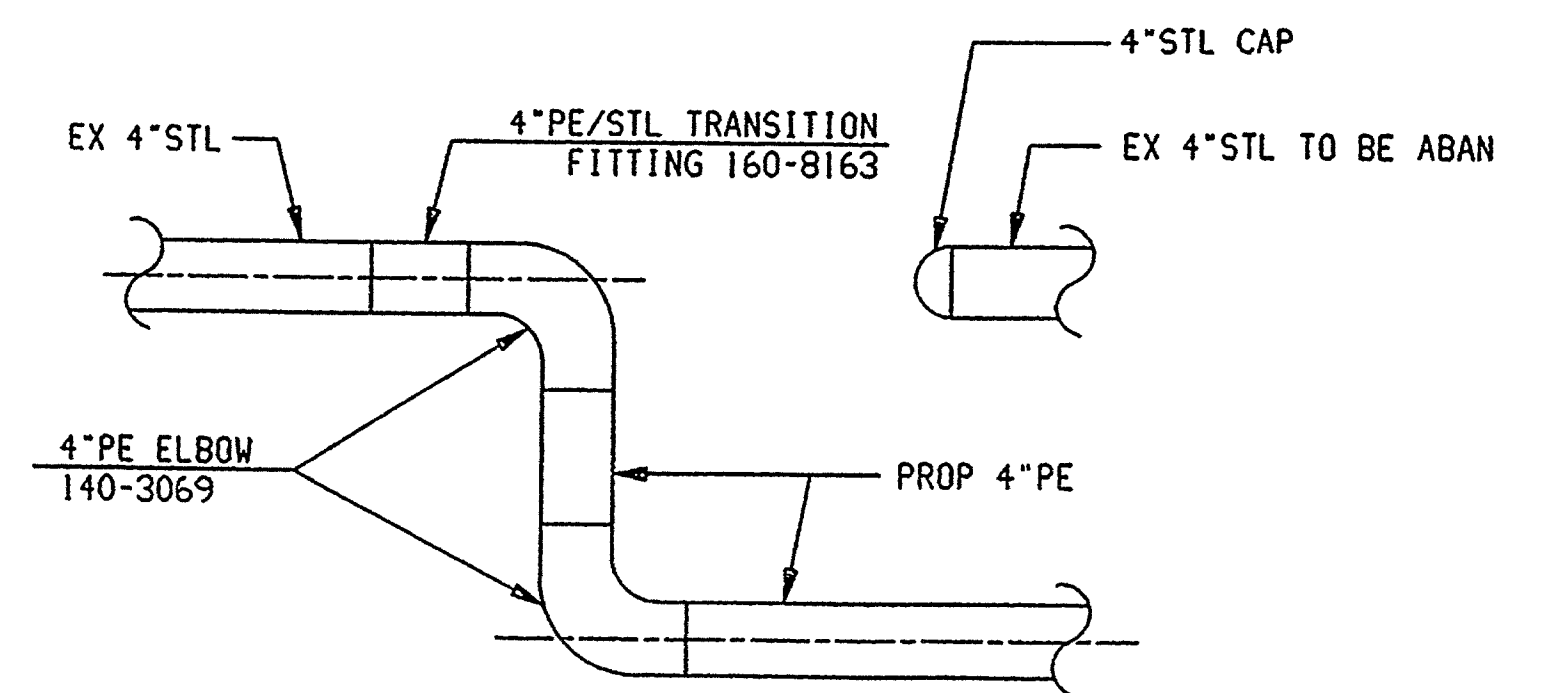
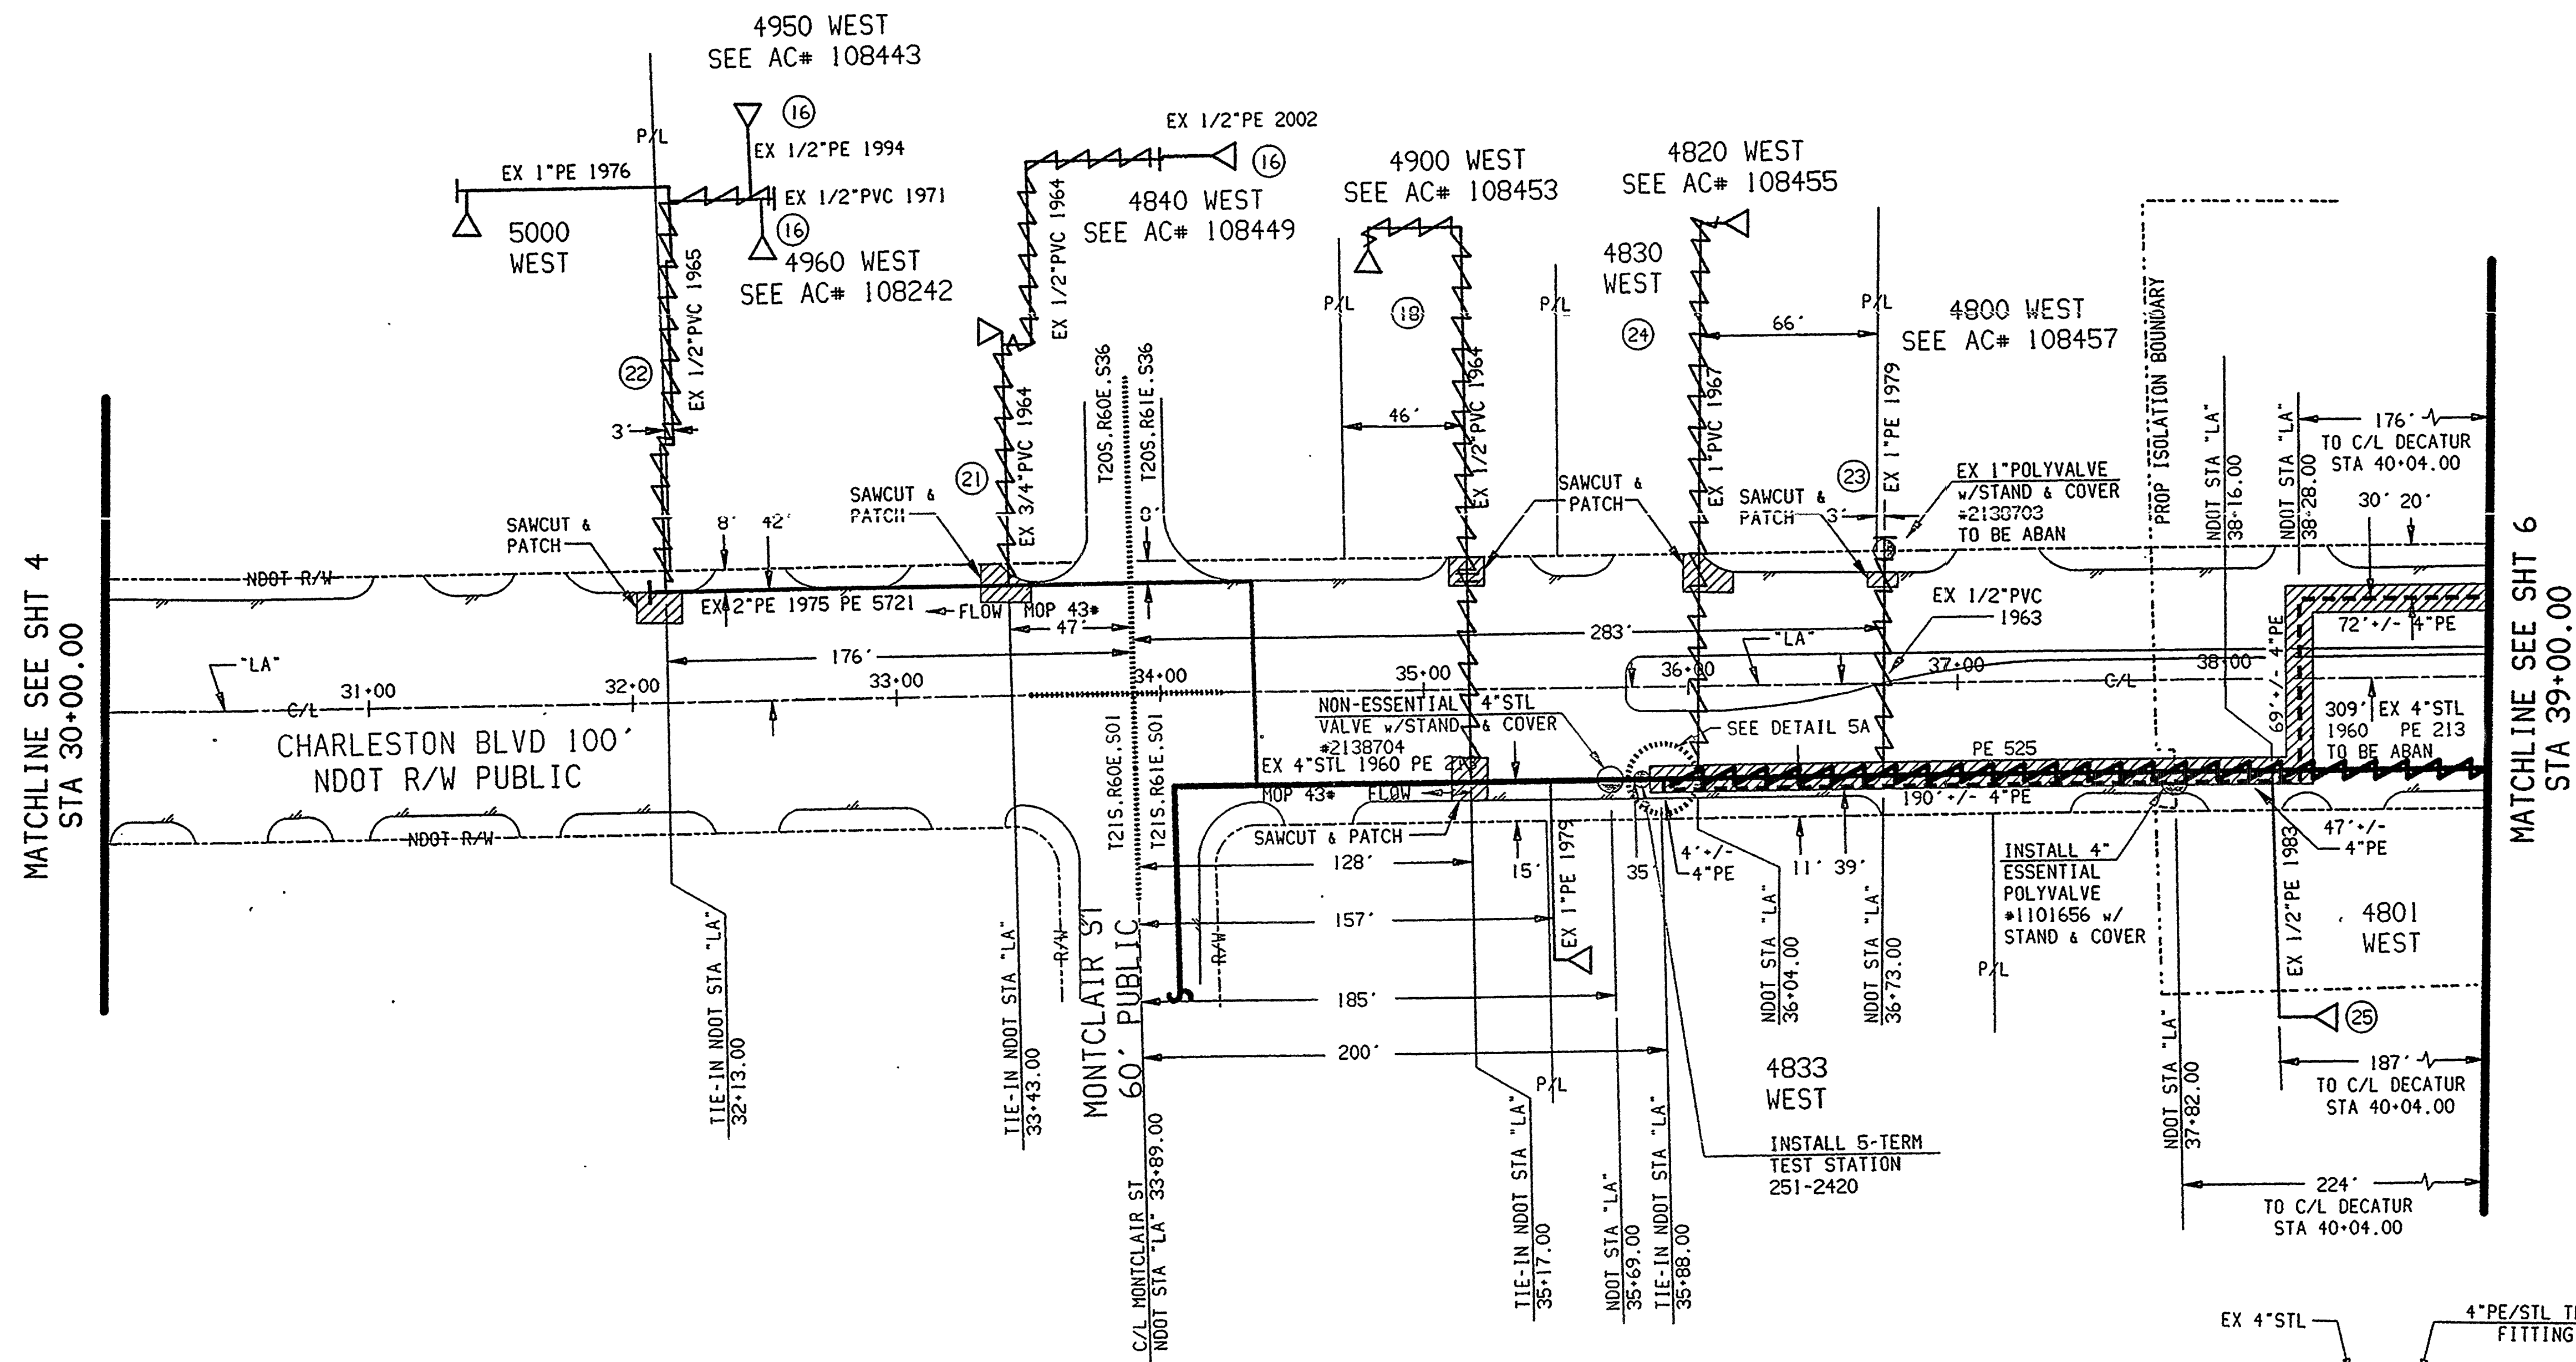


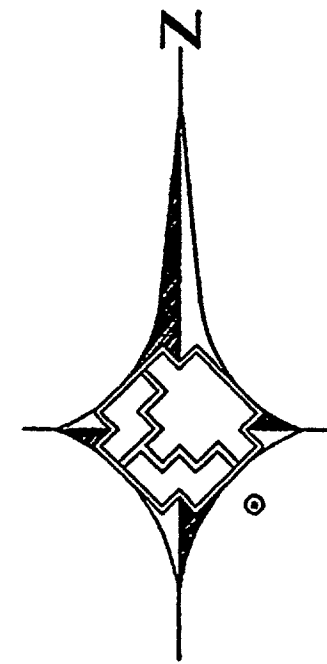

CALL BEFORE YOU DIG
CAN YOU DIG IT!
1-800-227-2600
(9Hrs. Advance Notice Required)

CUSTOMERS _____ CYCLE _____ ROUTE _____ AREA 1 LV 20

DETAIL 5A

REVISIONS				PROPERTY UNITS				AS-BUILT DRAWING-PRESSURE TEST DATA				VISUAL INSPECTION CERTIFICATION				CONSTRUCTION				ISOLATION AREA				W. R. NO.				ENGINEER/TECHNICIAN			
NO.	DESCRIPTION	BY	DATE	UNIT NO.	UNIT TYPE	INSTL.	RET.	TEST MEDIUM	TEST METHOD	NAME	DATE	INSPECTOR	FOREMAN	PERMIT INFORMATION	LOCATION	ATLAS #/TILE #	W. R. NO.	ENGINEER/TECHNICIAN	PHONE	ACCOUNT REP.	PROJECT CONTACT	SCALE	DATE	OWN. BY	CHKD. BY	APPRD. BY					
SEE SHT 1								TEST PRES. (PSIG) START END				I HAVE VISUALLY INSPECTED ALL HEATED FUSIONS, SOLVENT CEMENT, MECHANICAL JOINTS, AND WELDS THAT I HAVE PERFORMED				Tax Code Area-02-0125/0200 CITY OF LAS VEGAS/NDOT				D-10				K EVERSON							
																				107176				K EVERSON							
																				x606y512				F-NDOT-CHARLESTON BLVD IMP							
																				x609y512				PHASE-I							
																				x612y512				CHARLESTON-WESTWIND TO ARVILLE							
																								FILENAME: 21-107176.4							

Southwest Gas Corporation

79923

07U43B-SW6