


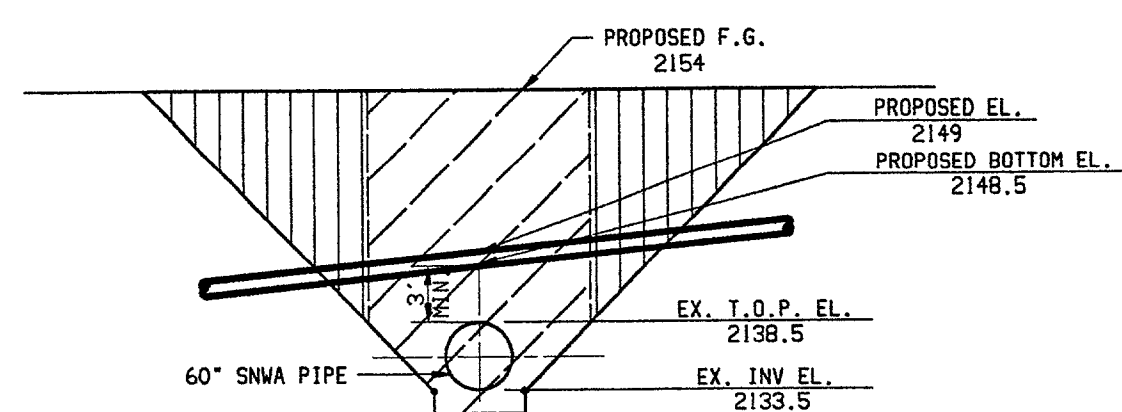

1

NOTE:  
Contractor shall field locate and protect all SNWA/SNWS access appurtenances, including but not limited to AV/AR, access manways and cathodic protection systems. All above ground structures and at grade structures must be adjusted to new grade at contractors expense. Cathodic protection test stations, rectifiers, and AV/AR's must be relocated to the sidewalk per SNWA standards and at the contractors expense. Contractor to NOTIFY SOUTHERN NEVADA WATER AUTHORITY, DEVELOPMENT PLAN REVIEW, at (702) 862-3444 at least 48 hrs. prior to construction activity.

SOUTHERN NEVADA WATER AUTHORITY      DATE

SNWA approval is valid for one (1) year from the signature date. If construction within the easement or restricted pipe safety zone is not complete, plans must be resubmitted to SNWA for approval.

[illegible]

MATCH LINE SEE SHEET 3  
STA 72+00.00

MATCH LINE SEE SHEET 5  
STA 80+50.00

CHARLESTON BLVD., 100' NDOT R/W (PUBLIC)

Diagram illustrating a 6 inch PE line configuration with various fittings and transitions:

- EX. 6" PE (Existing 6 inch PE line)
- 6" PE ELECTROFUSION 140-3435
- PROP. 6" PE (Proposed 6 inch PE line)
- 6" X 4" PE REDUCER FITTING 140-3080
- 6" PE CAP
- EX. 6" STL/PE TRANSITION FITTING ABANDON (Existing 6 inch STL/PE transition fitting to be abandoned)
- EX. 6" STL (Existing 6 inch STL)
- PROP. 4" PE (Proposed 4 inch PE line)
- PROP. 4" PE (Proposed 4 inch PE line)
- EX. 6" MUELLER LINE STOPPER FITTING (Existing 6 inch Mueller line stopper fitting)
- 4" X 4" X 4" PE TEE 140-3076
- EX. 6" STL TO BF ABANDONED (Existing 6 inch STL to be abandoned)

CALL BEFORE YOU DIG  
CAN YOU DIG IT!  

---

1-800-227-2600

(48Hrs. Advance Notice Required)

| CUSTOMERS | CYCLE | ROUTE | AREA 1 / 3S | LV 20 & 21 |
|-----------|-------|-------|-------------|------------|
|-----------|-------|-------|-------------|------------|

|   |  
|---|--|--|--|--|-------------|----|-------------|--|----|--|-------------------------------------|--|---------------------------------|--|-----------------------------------|--|---|-------------------|----------------|--------------------------------|-----------|-------------------------------------------------------|--------------------------------------------------|--|------------------|---------|-------------------------------|--------------------------|--------------|-------------|--|-----------|--|--------------------------------------------------|--|
| <div><div><div>Southwest Gas Corporation</div></div><div>40127</div></div> |  |  |  |  | SEE SHEET 1 |    |             |  |    |  | AS-BUILT DRAWING-PRESSURE TEST DATA |  | VISUAL INSPECTION CERTIFICATION |  |                                   |  | CONSTRUCTION   |                   | ISOLATION AREA |                                | W. R. NO. |                                                       | ENGINEER/TECHNICIAN KELLY EVERSON PHONE 365-2188 |  |                  |         |                               |                          |              |             |  |           |  |                                                  |  |
|   |  |  |  |  |             |    |             |  |    |  |                                     |  | TEST MEDIUM                     |  | TEST METHOD                       |  | I HAVE VISUALLY INSPECTED ALL HEATED FUSIONS, SOLVENT CEMENT, MECHANICAL JOINTS, AND WELDS THAT I HAVE PERFORMED |                   |                |                                | INSPECTOR |                                                       | D-10                                             |  | PHONE 107496     |         | ACCOUNT REP.                  |                          | 702-365-2188 |             |  |           |  |                                                  |  |
|   |  |  |  |  |             |    |             |  |    |  |                                     |  | PIPE DIA.                       |  | <input type="checkbox"/> GAUGE    |  | NAME   |                   |                |                                | DATE      |                                                       | REVIEWED BY                                      |  | LOCATION         |         | PROJECT CONTACT KELLY EVERSON |                          | 702-365-2188 |             |  |           |  |                                                  |  |
|   |  |  |  |  | NO.         |    | DESCRIPTION |  | BY |  | DATE                                |  | APPVD.                          |  | <input type="checkbox"/> NITROGEN |  | <input type="checkbox"/> CHART                                                                                   |                   |                |                                |           |                                                       |                                                  |  | SHEET NO. 4 OF 7 |         | SCALE 1" = 30'                |                          | DATE 3/3/05  |             |  |           |  |                                                  |  |
| REVISIONS   |  |  ATLAS #/TILE #                                        |                                                  |  |                  | DWN. BY |                               | APPVD. BY                |              |             |  |           |  |                                                  |  |
| <div><div><div>Southwest Gas Corporation</div></div><div>40127</div></div> |  |  |  |  |             |    |             |  |    |  |                                     |  |                                 |  |                                   |  |   | PIPE LENGTH       |                | <input type="checkbox"/> WATER |           | GAUGE/<br><input type="checkbox"/> SOAP PRESS REC SN# |                                                  |  |                  |         |                               | PERMIT INFORMATION       |              | SEC 31      |  | TITLE     |  | F-NDOT-CHARLESTON BOULEVARD                      |  |
|   |  |  |  |  |             |    |             |  |    |  |                                     |  |                                 |  |                                   |  |   | MIN. DURATION     |                |                                |           |                                                       |                                                  |  |                  |         |                               | Tax Code Area-02-0200    |              | T20S R 61E. |  | x612y512. |  | IMPROVEMENTS PHASE II                            |  |
|   |  START                          |           | END                                                   |                                                  |  |                  |         |                               | CITY OF LAS VEGAS & NDOT |              | SEC 5       |  | x615y512  |  | CHARLESTON BLVD. FROM ARVILLE ST. TO DOUGLAS DR. |  |
|   |  |  |  |  |             |    |             |  |    |  |                                     |  |                                 |  |                                   |  |   | TEST PRES. (PSIG) |                |                                |           |                                                       |                                                  |  |                  |         |                               |                          |              | T21S R 61E. |  |           |  | FILENAME: 21-107496-3                            |  |
|   |  |  |  |  |             |    |             |  |    |  |                                     |  |                                 |  |                                   |  |   | TIME              |                |                                |           |                                                       |                                                  |  |                  |         |                               |                          |              | SEC 6       |  |           |  |                                                  |  |
|   |  |  |  |  |             |    |             |  |    |  |                                     |  |                                 |  |                                   |  |   | DATE              |                |                                |           |                                                       |                                                  |  |                  |         |                               |                          |              |             |  |           |  |                                                  |  |
|   |  |  |  |  |             |    |             |  |    |  |                                     |  |                                 |  |                                   |  |   | PERFORMED BY      |                |                                |           |                                                       |                                                  |  |                  |         |                               |                          |              |             |  |           |  |                                                  |  |
|   |  
|   |  |  |  |  |             | </ |             |  

107V4389-SW6