



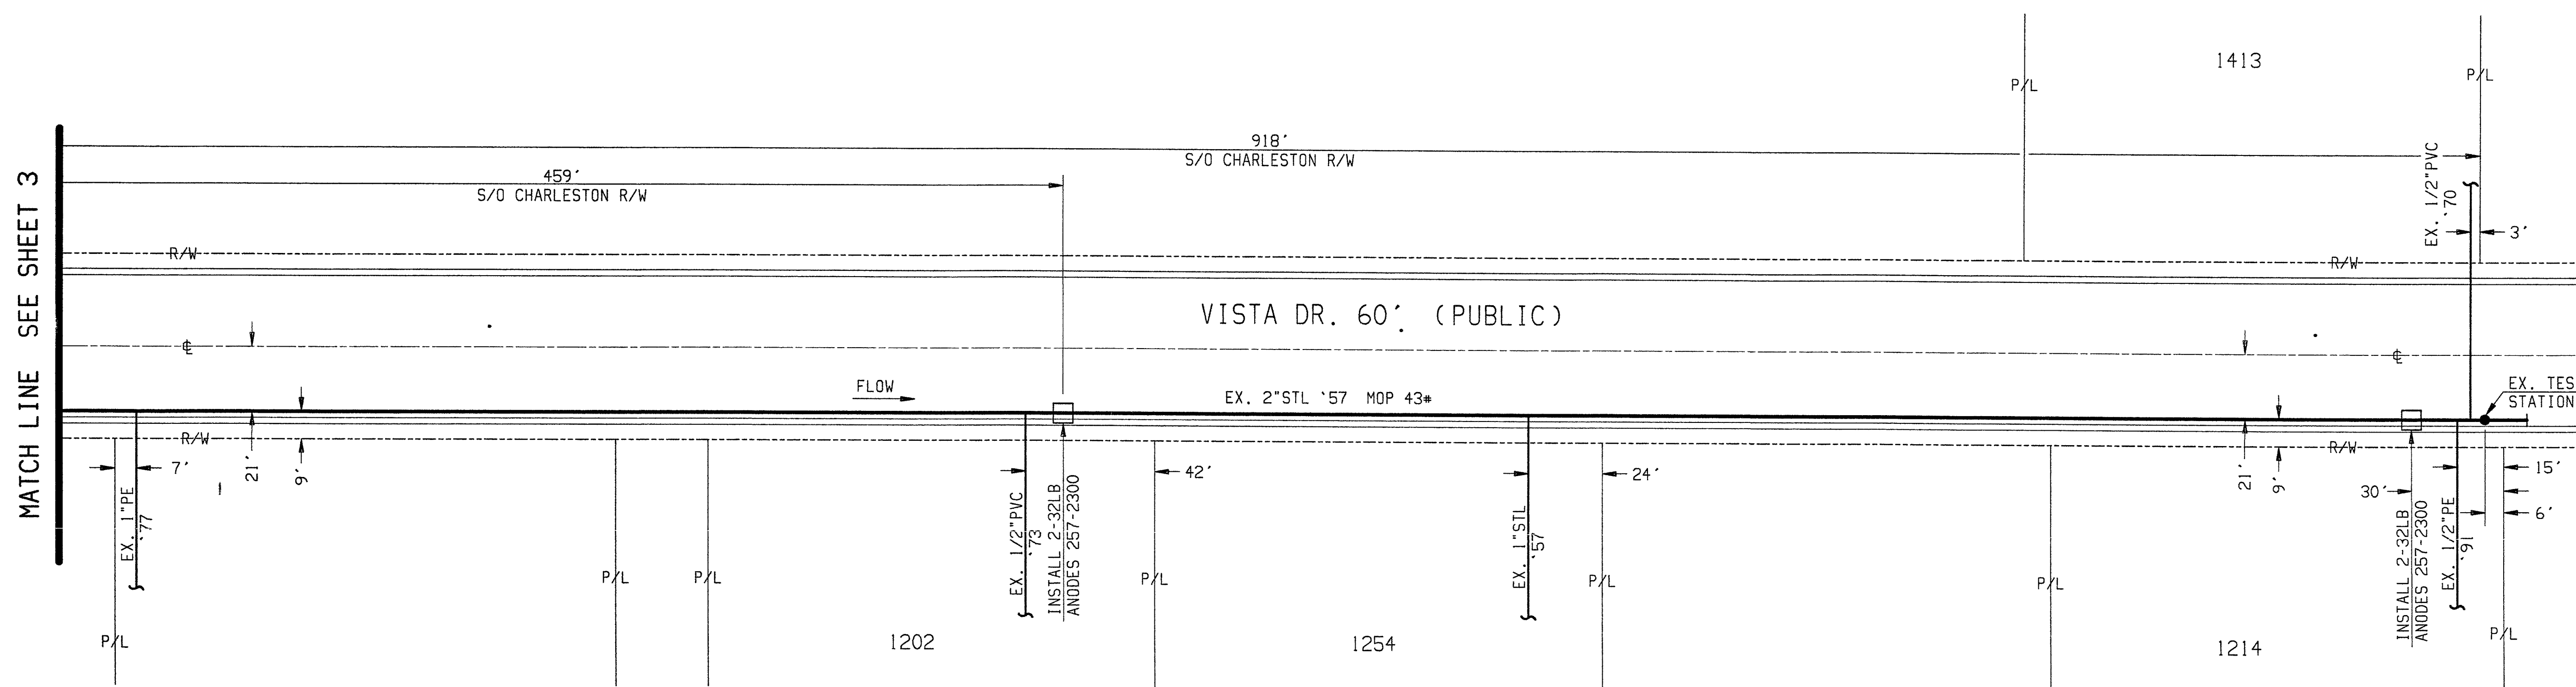

CALL BEFORE YOU DIG
CAN YOU DIG IT!
1-800-227-2600
(48Hrs. Advance Notice Required)

CUSTOMERS _____ CYCLE _____ ROUTE _____ AREA 1 / 35 LV 20 & 21

SEE SHEET 1				AS-BUILT DRAWING-PRESSURE TEST DATA				VISUAL INSPECTION CERTIFICATION				CONSTRUCTION		ISOLATION AREA		W. R. NO.		ENGINEER/TECHNICIAN							
				PIPE DIA. _____ PIPE LENGTH _____ PIPE TYPE _____ MIN. DURATION _____				TEST MEDIUM ☐ AIR ☐ NITROGEN ☐ WATER ☐ SOAP TEST METHOD ☐ GAUGE ☐ CHART GAUGE / PRESS REC SN# _____ START _____ END _____				I HAVE VISUALLY INSPECTED ALL HEATED FUSIONS, SOLVENT CEMENT, MECHANICAL JOINTS, AND WELDS THAT I HAVE PERFORMED NAME _____ DATE _____				INSPECTOR _____ FOREMAN _____ REVIEWED BY _____		D-10 LOCATION SEC 31 T20S R 61E. SEC 5 T21S R 61E. SEC 6 T21S R 61E		107496 ATLAS #/TILE # x612y512. x615y512		KELLY EVERSON PHONE 365-2188 ACCOUNT REP. _____ PROJECT CONTACT KELLY EVERSON SHEET NO. 7 OF 7 OWN. BY ROWENA SCALE 1" = 30' DATE 3/3/05 CHKD. BY _____ APPRD. BY _____			
REVISIONS				UNIT NO. _____ UNIT TYPE _____ INSTL. RET. INSTL. RET. PROPOSED COMPLETED				TEST PRES. (PSIG) _____ TIME _____ DATE _____ PERFORMED BY _____				AS-BUILTS ACCEPTED BY _____ DATE _____ POSTED BY _____ DATE _____ POSTING OC'D BY _____ DATE _____				PERMIT INFORMATION Tax Code Area-02-0200 CITY OF LAS VEGAS & NDOT		TITLE F-NDOT-CHARLESTON BOULEVARD IMPROVEMENTS PHASE II CHARLESTON BLVD. FROM ARVILLE ST. TO DOUGLAS DR. FILENAME: 21-107496_6							

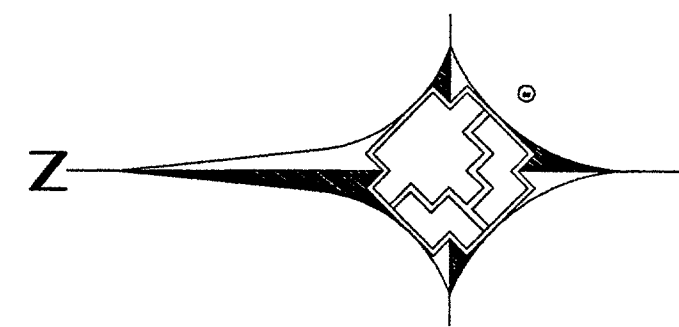