


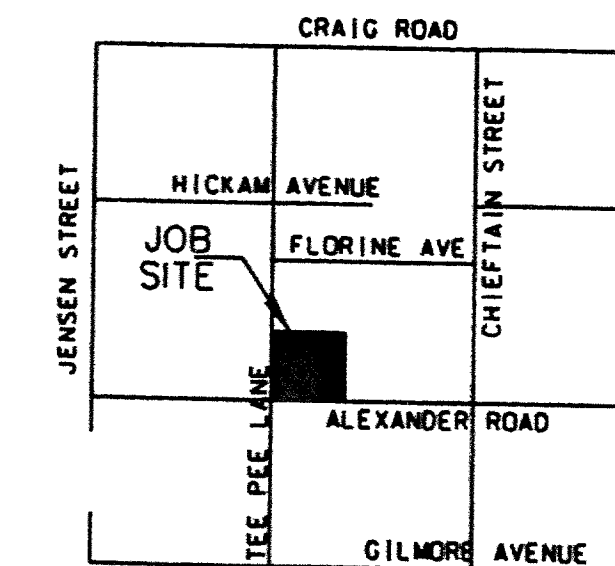

VICINITY MAP

GENERAL NOTE:

ALL MEASUREMENTS ARE FROM BACK OF CURB.

LEGEND:

_____ EXISTING GAS LINE
 _____ PROPOSED MAIN GAS LINE
 _____ PROPOSED SERVICE GAS LINE
 - - - - - BOUNDARY LINE
 - - - - - RIGHT OF WAY LINE
 - - - - - STREET CENTERLINE
 _____ BACK OF CURB / LOT LINE
 _____ EX. BACK OF CURB / LOT LINE
 - - - - - S - - - - - SEWER LINE
 - - - - - W - - - - - WATER LINE
 - - - - - SD - - - - - FIRE HYDRANT
 - - - - - STORM DRAIN LINE

CONSTRUCTION NOTES:

1. SUGGESTED GAS LOCATIONS ARE TO CLEAR SUBSTRUCTURES, LOCATE IN FIELD.
2. ALL PIPELINE CONSTRUCTION SHALL CONFORM TO APPLICABLE JURISDICTION SPECIFICATIONS.
3. DO NOT SCALE THIS DRAWING.
4. SERVICE(S) TO BE 1" PE UNLESS OTHERWISE NOTED.
5. GAS MAINS SHALL BE PURGED PER THE OPERATIONS MANUAL.
6. TEE PEE IS UNPAVED, COMPLY WITH RTC STD. 502.
7. ALEXANDER IS PAVED, COMPLY WITH RTC STD. 503.

PURGE NOTE:

PURGE PLAN WAS COMPLETED IN ACCORDANCE WITH
THE OPERATIONS MANUAL GUIDELINES BY:

Name _____ Date _____

/


CITY OF LAS VEGAS

1.27.00

DATE

Call
before you
Dig.
1-800-227-2600
UNDERGROUND SERVICE (USA)
(48 HR. BEFORE IF POSSIBLE)

NOTE:

THERE IS 240' OF 2" PE IN
THE CLARK COUNTY R/W.

NOTE:

THERE IS 29' OF 2" PE IN
THE CITY OF LAS VEGAS R/W.

[illegible]