


FREMONT STREET
PEDESTRIAN IMPROVEMENTS
LAS VEGAS BLVD. TO 8TH ST.

A PORTION OF FREMONT STREET LYING WITHIN THE SOUTH HALF (S 1/2) OF THE NORTHEAST QUARTER (NE 1/4) OF
SECTION 34, TOWNSHIP 20 SOUTH, RANGE 61 EAST, M.D.M., CITY OF LAS VEGAS, CLARK COUNTY, NEVADA.

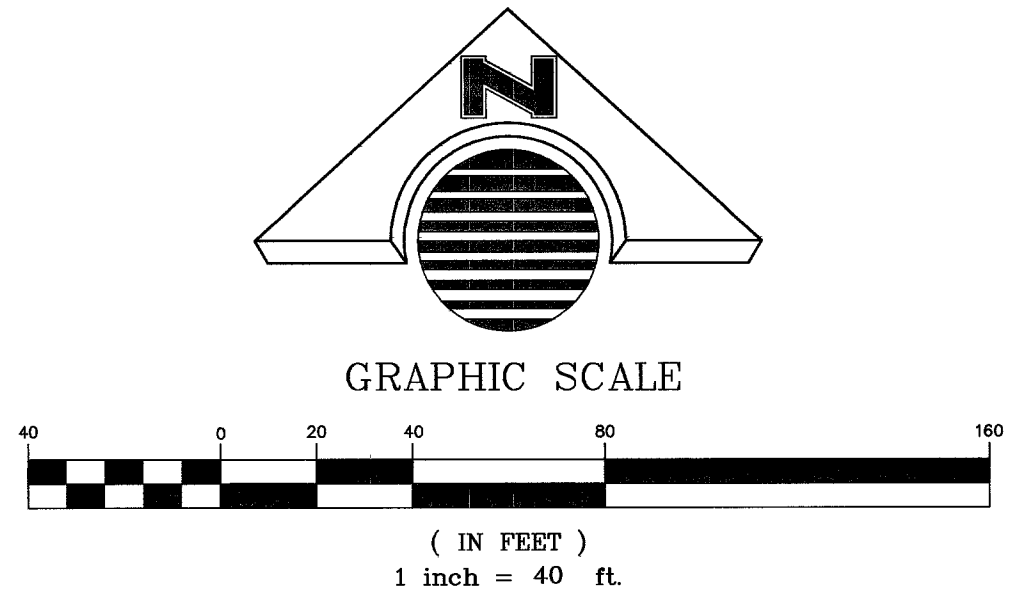


SURVEYORS CERTIFICATE

I, MYRON A. JASMANN, A PROFESSIONAL LAND SURVEYOR LICENSED IN THE STATE OF NEVADA, AS AGENT OF HORIZON SURVEYS CERTIFY THAT:

- 1) THIS PLAN SET CONSISTING OF ONE (1) SHEET REPRESENTS THE RESULTS OF A SURVEY CONDUCTED UNDER MY DIRECT SUPERVISION AT THE INSTANCE OF KIMLEY-HORN AND ASSOCIATES.
- 2) THE LAND SURVEYED LIES WITHIN SECTION 34, TOWNSHIP 20 SOUTH, RANGE 61 EAST, M.D.M., CITY OF LAS VEGAS, CLARK COUNTY, NEVADA, AND THE SURVEY WAS COMPLETED BETWEEN THE MONTHS OF SEPTEMBER 2005 AND OCTOBER 2005.
- 3) THE MONUMENTS DEPICTED HEREON WERE OF THE CHARACTER SHOWN, OCCUPIED THE POSITIONS INDICATED AND WERE OF SUFFICIENT NUMBER AND DURABILITY TO ENABLE THE SURVEY TO BE RETRACED AS OF OCTOBER 2005. (SEE NOTE 2)

MYRON A. JASMANN, P.L.S.
PROFESSIONAL LAND SURVEYOR
NEVADA LICENSE NO. 14113

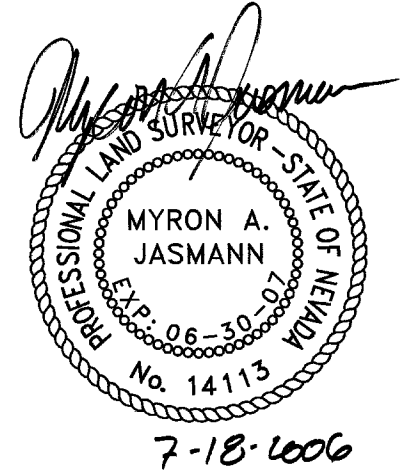

LEGEND

- STREET CENTERLINE
--- EXISTING RIGHT-OF-WAY
⊗ FOUND MONUMENTATION AS SHOWN AND DESCRIBED
□ CALCULATED POSITION - NO MONUMENT FOUND OR SET
S59°14'01"E 102.42 CENTERLINE ANNOTATION
1 MONUMENT DESIGNATOR

NOTES

- 1) THIS DRAWING SET CONSISTING OF ONE (1) SHEET HAS BEEN PREPARED TO SUPPORT THE IMPROVEMENT PLANS PREPARED BY KIMLEY-HORN & ASSOCIATES FOR A PROJECT TITLED "FREMONT ST. PEDESTRIAN IMPROVEMENTS - LAS VEGAS BLVD. TO 8TH ST.". SAID IMPROVEMENT PLANS DEPICT STATION AND OFFSET METHOD RELATIVE TO THE STREET CENTERLINE.
- 2) MONUMENTATION SHOWN HEREON WAS RECOVERED DURING FIELD ACTIVITIES WHICH TOOK PLACE BETWEEN THE MONTHS OF SEPTEMBER 2005 & OCTOBER 2005. HORIZON SURVEYS AND THE CERTIFYING SURVEYOR ACCEPT NO RESPONSIBILITY FOR THE CURRENT CONDITION OF THIS MONUMENTATION.

MONUMENT TABLE		
No.	DESCRIPTION	STATION
1	FOUND 2" ALUMINUM CAP STAMPED "PLS 7008"	10+00.00
2	FOUND 2" ALUMINUM CAP STAMPED "PLS 5094"	13+79.93
3	FOUND 1.5" ALUMINUM CAP STAMPED "PLS 6030"	21+40.00

HORIZON SURVEYS
9901 COVINGTON CROSS DRIVE, SUITE 190
LAS VEGAS, NEVADA 89144
PHONE (702) 228-5066
FAX (702) 228-0677
WWW.HORIZONSURVEYS.COM

REVISIONS

NO.	DATE	DESCRIPTION

DATE

DEC. 2005

CHECKED BY: DNE

DESIGNED BY: RAW

DRAWN BY: RAW

SCALE (H): 1" = 40'

SCALE (V): NONE

PROJECT:

FREMONT STREET
PEDESTRIAN IMPROVEMENTS
LAS VEGAS BLVD. - 8TH ST.

SHEET:

HORIZONTAL
CONTROL PLAN

DRAWING NO.

HC-1

5

Kimley-Horn
and Associates, Inc.

Engineering, Planning, and Environmental Consultants
1050 E. Flamingo Road, Suite S210, Las Vegas, NV 89119
Ph: (702) 734-5666
Fax: (702) 734-5666

STATE OF NEVADA

PROFESSIONAL LAND SURVEYOR - STATE OF NEVADA

MYRON A. JASMANN

No. 14113

10745681/STP-0170091