



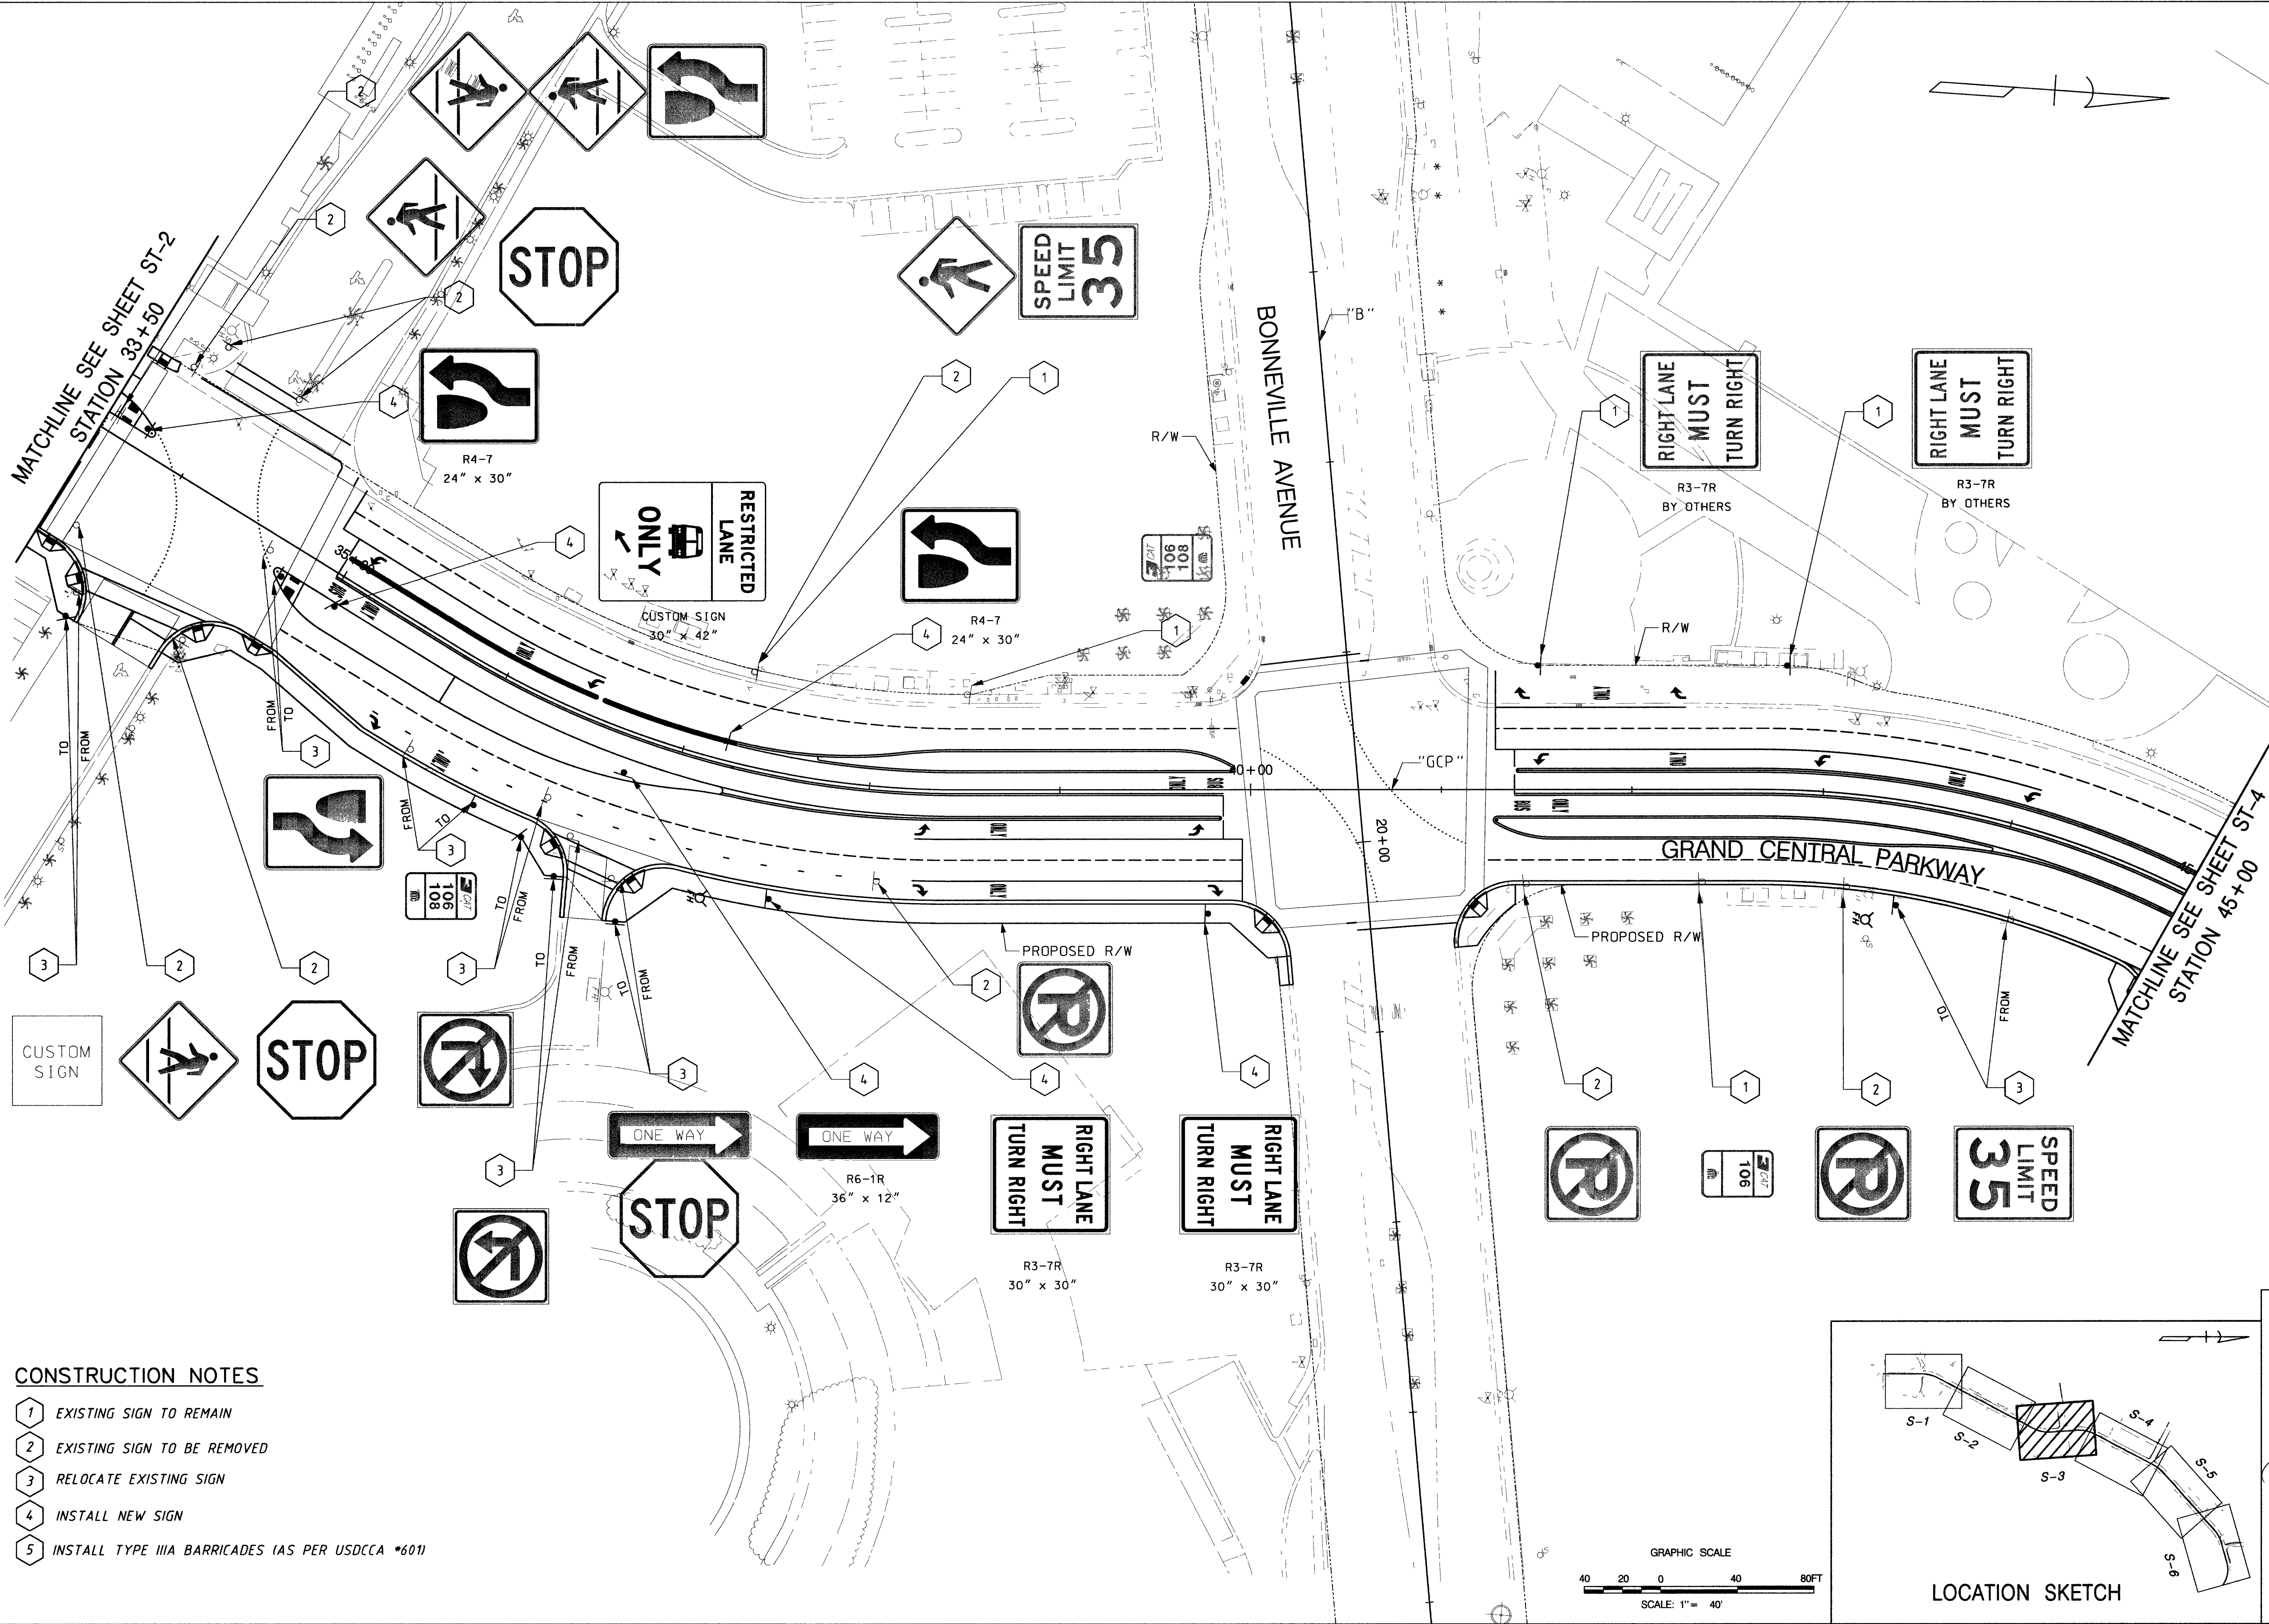

CONSTRUCTION NOTES

- 1 EXISTING SIGN TO REMAIN
- 2 EXISTING SIGN TO BE REMOVED
- 3 RELOCATE EXISTING SIGN
- 4 INSTALL NEW SIGN
- 5 INSTALL TYPE IIIA BARRICADES (AS PER USDCCA *601)

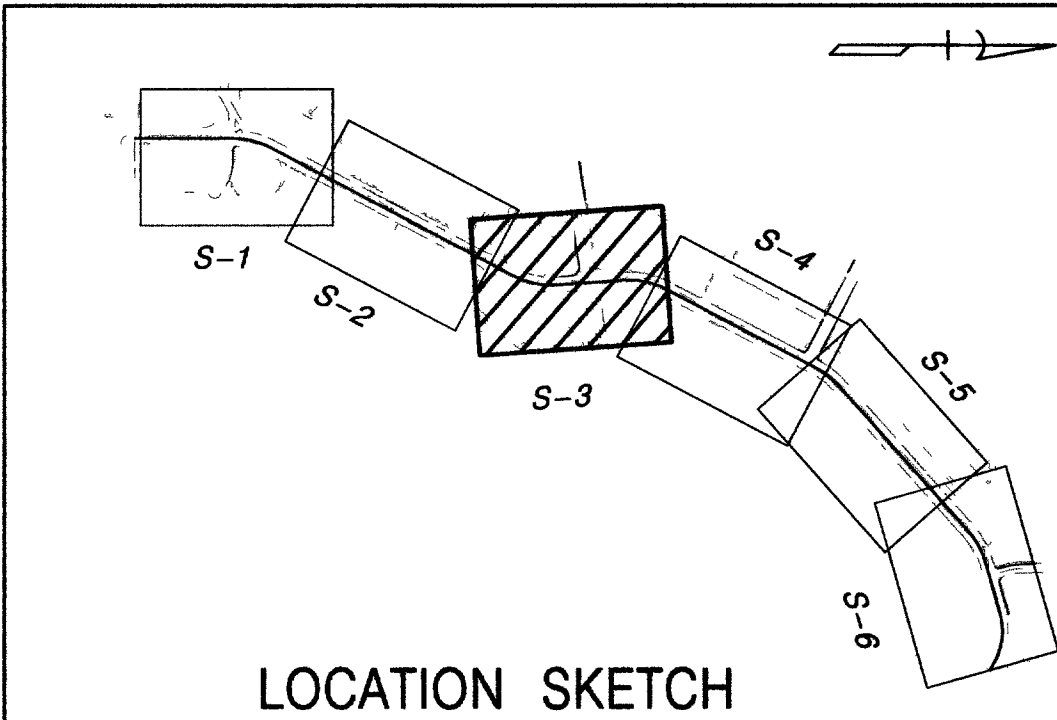

REVISIONS

No.	DATE	DESCRIPTION	BY

SCALE (H): 1"=40'

SCALE (V): NA

DESIGNED BY: MJ

CHECKED BY: PDS

PROJECT No.: 107V4782

DATE: APRIL 2007

PARSONS
BRINCKERHOFF
Los Angeles, Nevada

SEAL OF THE STATE OF NEVADA

DEPARTMENT OF PUBLIC WORKS

DOWNTOWN CONNECTOR BUS RAPID TRANSIT PROJECT

GRAND CENTRAL PARKWAY WIDENING

SIGNING PLANS

PHILLIP D. SLAGEL
Exp. 6/30/08
CIVIL
STATE OF NEVADA
No. 013894

DRAWING No. S-3

49

147