


"GCP" 18+07 TO 21+70

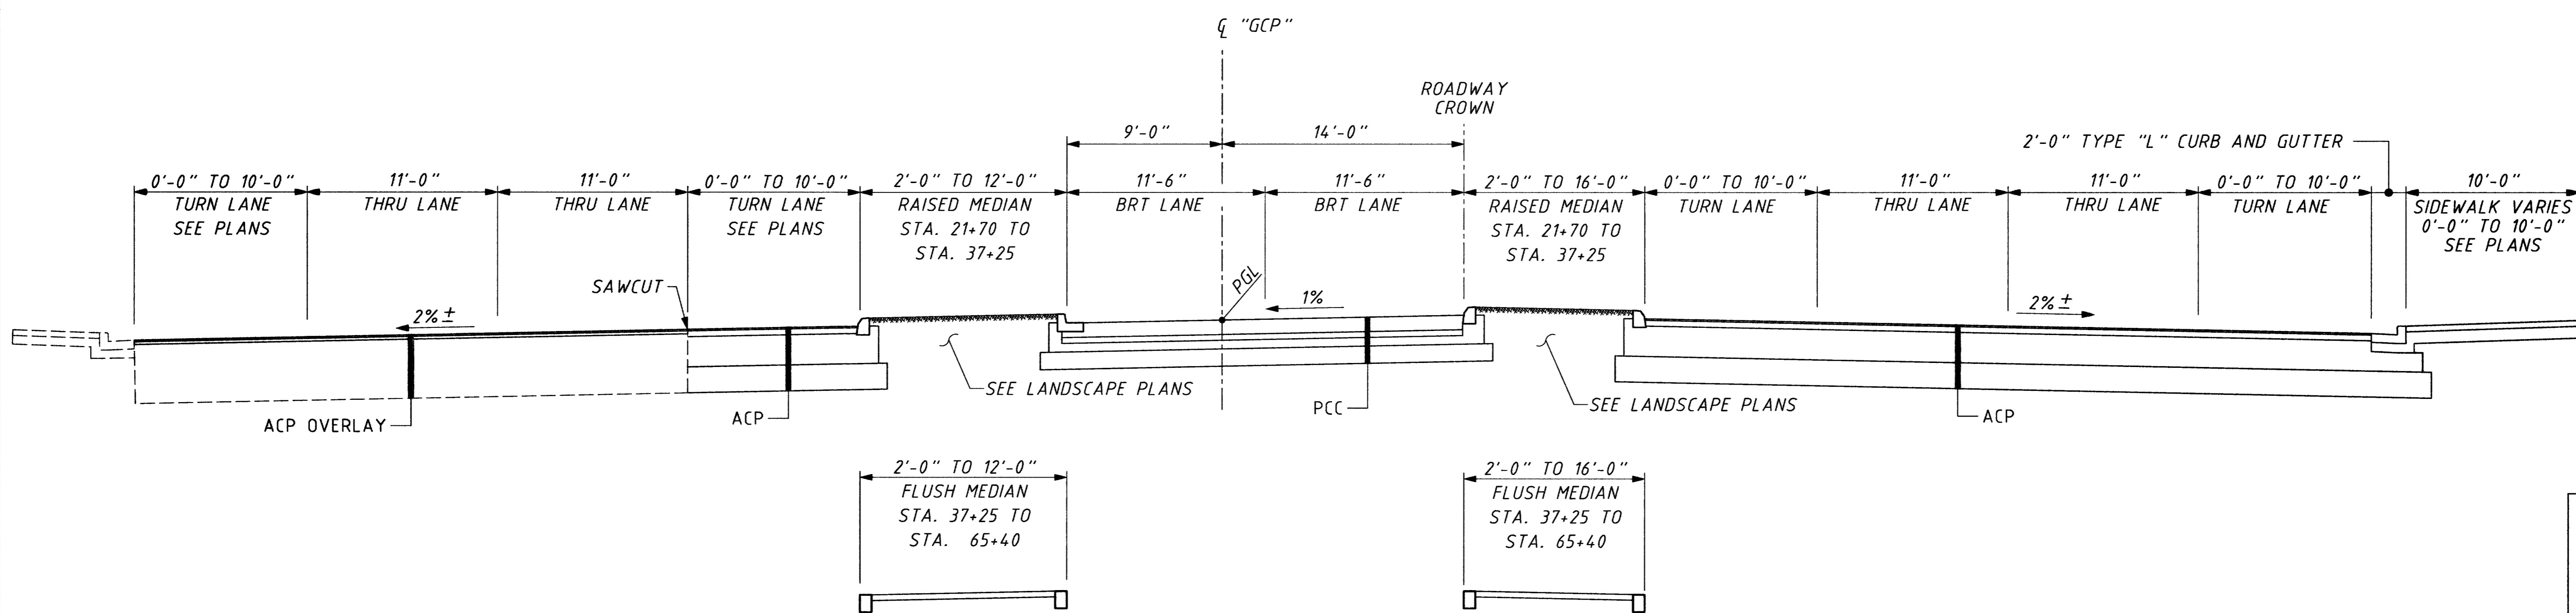

"GCP" 21+70 TO 65+35

- NOTES:
1. SEE PAVEMENT DETAILS
 2. SEE THICKENED EDGE DETAIL, STD. DRAWING 232
 3. SEE CURB AND GUTTER JOINT DETAIL, STD. DRAWING 232
 4. SEE PAVEMENT END ANCHOR DETAIL ON NDOT STD. DRAWING R-10.1.2.

REVISIONS		PROJECT No.: 107V4782	 PARSONS BRINCKERHOFF Los Vegas, Nevada
No.	DATE	DESIGNED BY: TS CHECKED BY: PDS	
		SCALE (H): NA SCALE (V): NA	 DEPARTMENT OF PUBLIC WORKS DOWNTOWN CONNECTOR BUS RAPID TRANSIT PROJECT GRAND CENTRAL PARKWAY WIDENING TYPICAL SECTIONS
			 PHILLIP D. SLAGEL Exp. 6/30/08 CIVIL
		DRAWING No. 4	
		TS-02	147