

MONUMENTED CONTROL POINTS


POINT NUMBER	COORDINATES		DESCRIPTION
	NORTHING	EASTING	
1	26758707.27	783348.63	ALUMINUM CAP
2	26759186.55	783377.96	ALUMINUM CAP, ILLEGIBLE
3	26759728.50	783411.18	ALUMINUM CAP, ILLEGIBLE

**BASIS OF BEARINGS**

CENTERLINE OF CASINO CENTER BOULEVARD, BEARS N 03°30'10" E, BETWEEN COLORADO STREET AND CALIFORNIA STREET, AS SHOWN ON THE RECORD OF SURVEY RECORDED IN FILE 82 OF SURVEYS, PAGE 84, CLARK COUNTY, NEVADA, RECORDS.

**BENCHMARK**

CLV BM OLV01 34SWS: RIVET & PLATE IN TOP OF CURB, NE CORNER OF CHARLESTON BOULEVARD AND CASINO CENTER BOULEVARD, ELEV. 2028.75' (NAVD88)

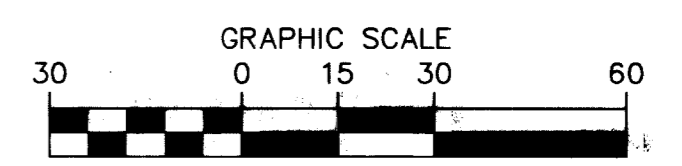

AVOID OVERHEAD POWER LINE CONTACT. IT'S COSTLY

Call before you Dig

Call before you Overhead

1-702-227-2929

NEVADA POWER ENVIRONMENT AND SAFETY SERVICES DEPARTMENT

Call before you Dig

Avoid cutting underground utility lines. It's costly.

Call 811

OR

1-800-227-2800

CLARK COUNTY TRAFFIC OPERATIONS

1-702-455-7544

REVISIONS

NO.	DATE	DESCRIPTION

DEPARTMENT OF PUBLIC WORKS

ENGINEERING DESIGN SECTION

CITY ENGINEER: JORGE CERVANTES, P.E., P.T.O.E.  
PROJECT MANAGER: ROSA CORTIZ, P.E.  
DESIGNED BY: SH  
DRAWN BY: PH  
CHECKED BY: CW  
DATE: 7/5/07



**Carter Burgess**

Consultants in Planning, Engineering, Construction Management and Related Services


6655 Barracks Road  
Las Vegas, Nevada 89119  
(702) 888-5400 Fax (702) 888-5454

TITLE: HOOVER AVE. AND CASINO CENTER BLVD. STREETSCAPE IMPROVEMENTS

SHEET: 7 OF 57

HORIZONTAL CONTROL PLAN

CASINO CENTER BOULEVARD

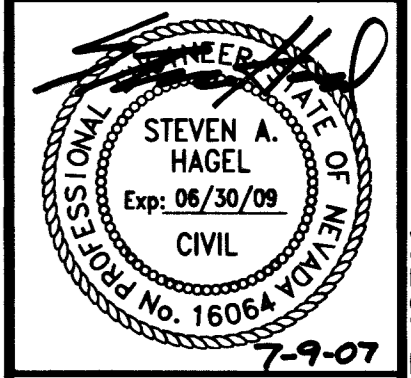

SHEET: HC-02

7 OF 57

DRAWING NO. 107V4812

HANSEN NO. 07-16514

F:\241770 (Hoover-Casino-Ctr)\Design\Plan\Improvement Plans\HCP\02\_241770.dwg 07/09/2007 14:11

104668