


MATCHLINE  
(SEE SHEET L3.07)

CALIFORNIA STREET

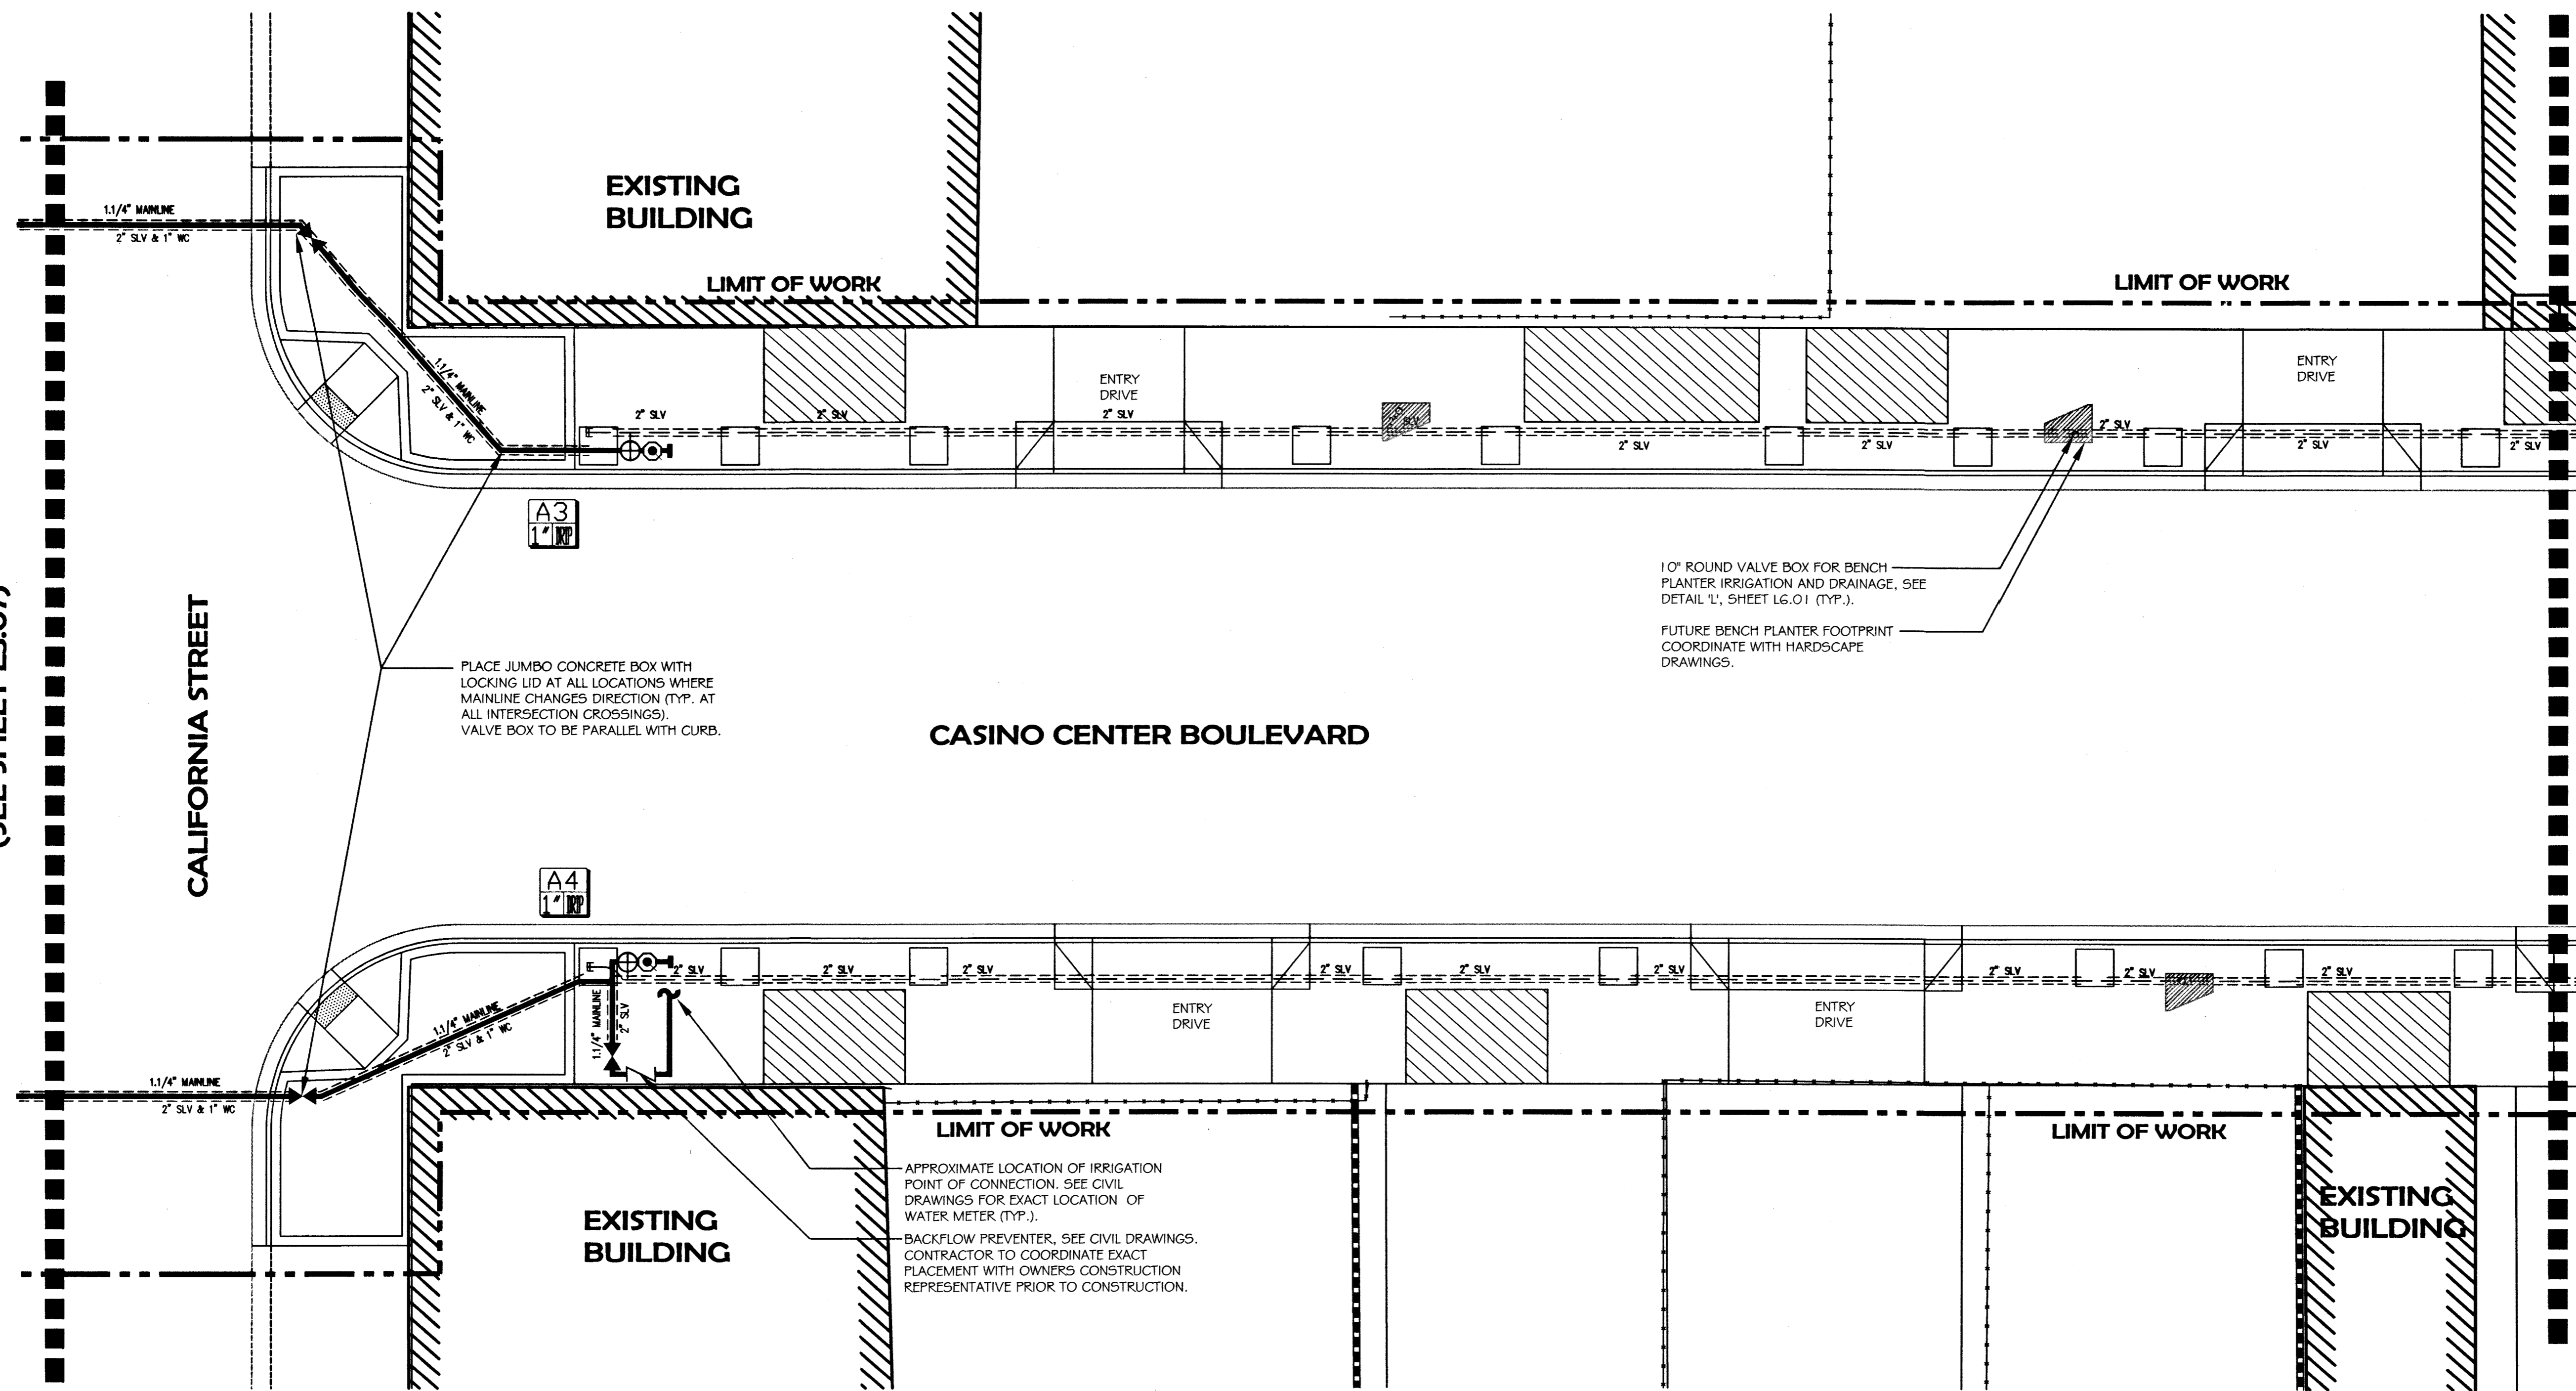

MATCHLINE  
(SEE SHEET L3.09)

**IRRIGATION LEGEND**



SYMBOL	DESCRIPTION
	POINT OF CONNECTION. SEE CIVIL UTILITY DRAWINGS.
	BACK FLOW PREVENTION DEVICE
	GATE VALVE
	DRIP VALVE ASSEMBLY
	DRIP VALVE ASSEMBLY WITH BATTERY OPERATED CONTROLLER
	RAIN BIRD 44NP QUICK COUPLER
	FLUSH VALVE
	VALVE BOX FOR FUTURE BENCH IRRIGATION

**IRRIGATION LEGEND**

SYMBOL	DESCRIPTION
	SITE SATELLITE CONTROLLER, PEDESTAL MOUNT
	BATTERY OPERATED CONTROLLER
	MAINLINE
	DRIP LINE HEADER
	SLEEVE(S)
	SLEEVE
	WIRE CHASE
	VALVE IDENTIFICATION

**NOTES:**

- SEE SHEETS L6.01 FOR IRRIGATION DETAILS.
- INSTALL CONTROL WIRE ADJACENT TO MAINLINE WHERE POSSIBLE.
- CONTRACTOR TO COORDINATE THE EXACT LOCATION OF THE CONTROLLER(S) WITH THE OWNER'S REPRESENTATIVE.
- THE IRRIGATION SYSTEM HAS BEEN DESIGNED TO ACCOMMODATE A MAXIMUM OF 13 GPM PER EACH DRIP VALVE ASSEMBLY.

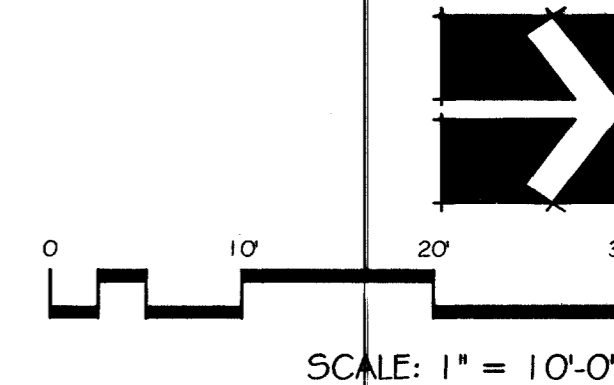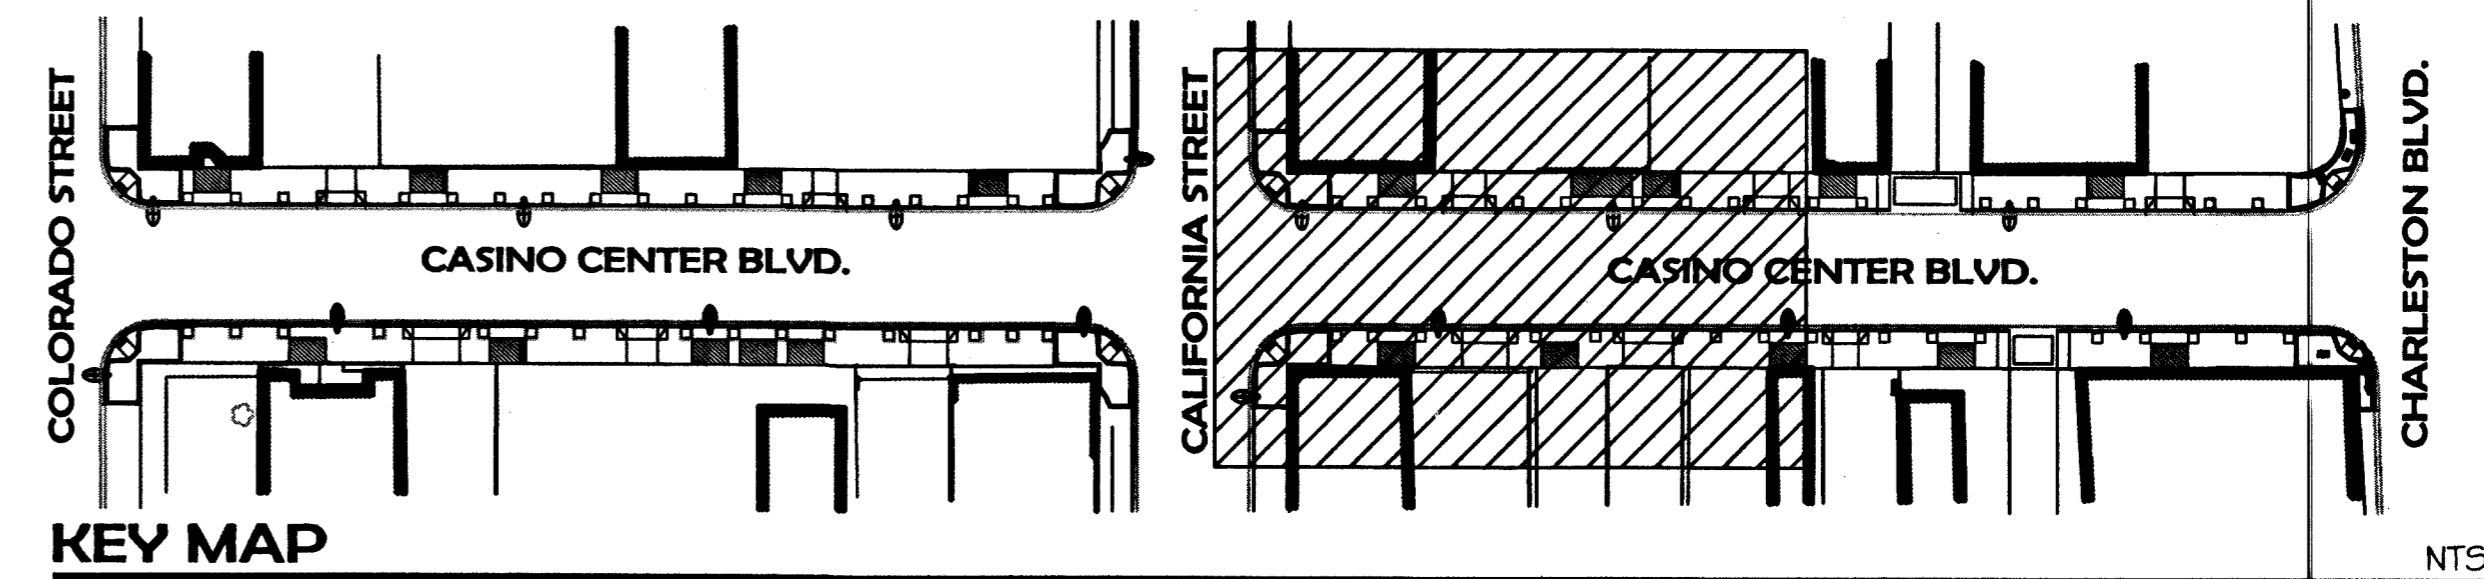

REVISIONS

NO.	DATE	DESCRIPTION

DEPARTMENT OF PUBLIC WORKS

**ENGINEERING DESIGN SECTION**

CITY ENGINEER: JUNE GEMMETS, P.E., P.T.O.E.  
 PROJECT MANAGER: ROSA CANTILL, P.E.  
 DESIGNED BY: SEW  
 DRAWN BY: SEW  
 CHECKED BY: SWS  
 DATE: 07/29/2007

702.597.3108  
 12 Commerce Center Drive  
 Southwick, MA 01087  
 www.southwickla.com

SOUTHWICK LA

TITLE: **HOOVER AVE. AND CASINO CENTER BLVD. STREETSCAPE IMPROVEMENTS**

SHEET: **IRRIGATION PLAN CASINO CENTER BOULEVARD**

SHEET: **L3.08**

53 of 57

DRAWING NO. **107V4812**

REGISTERED PROFESSIONAL ARCHITECT  
 STATE OF MASSACHUSETTS  
 221  
 W. SOUTHWICK

N:\2008\06-093 CLV Hoover Casino Trails\dwg\LD6-093.dwg 07/06/2007 11:05

104714