



SCALE: 1"=40'

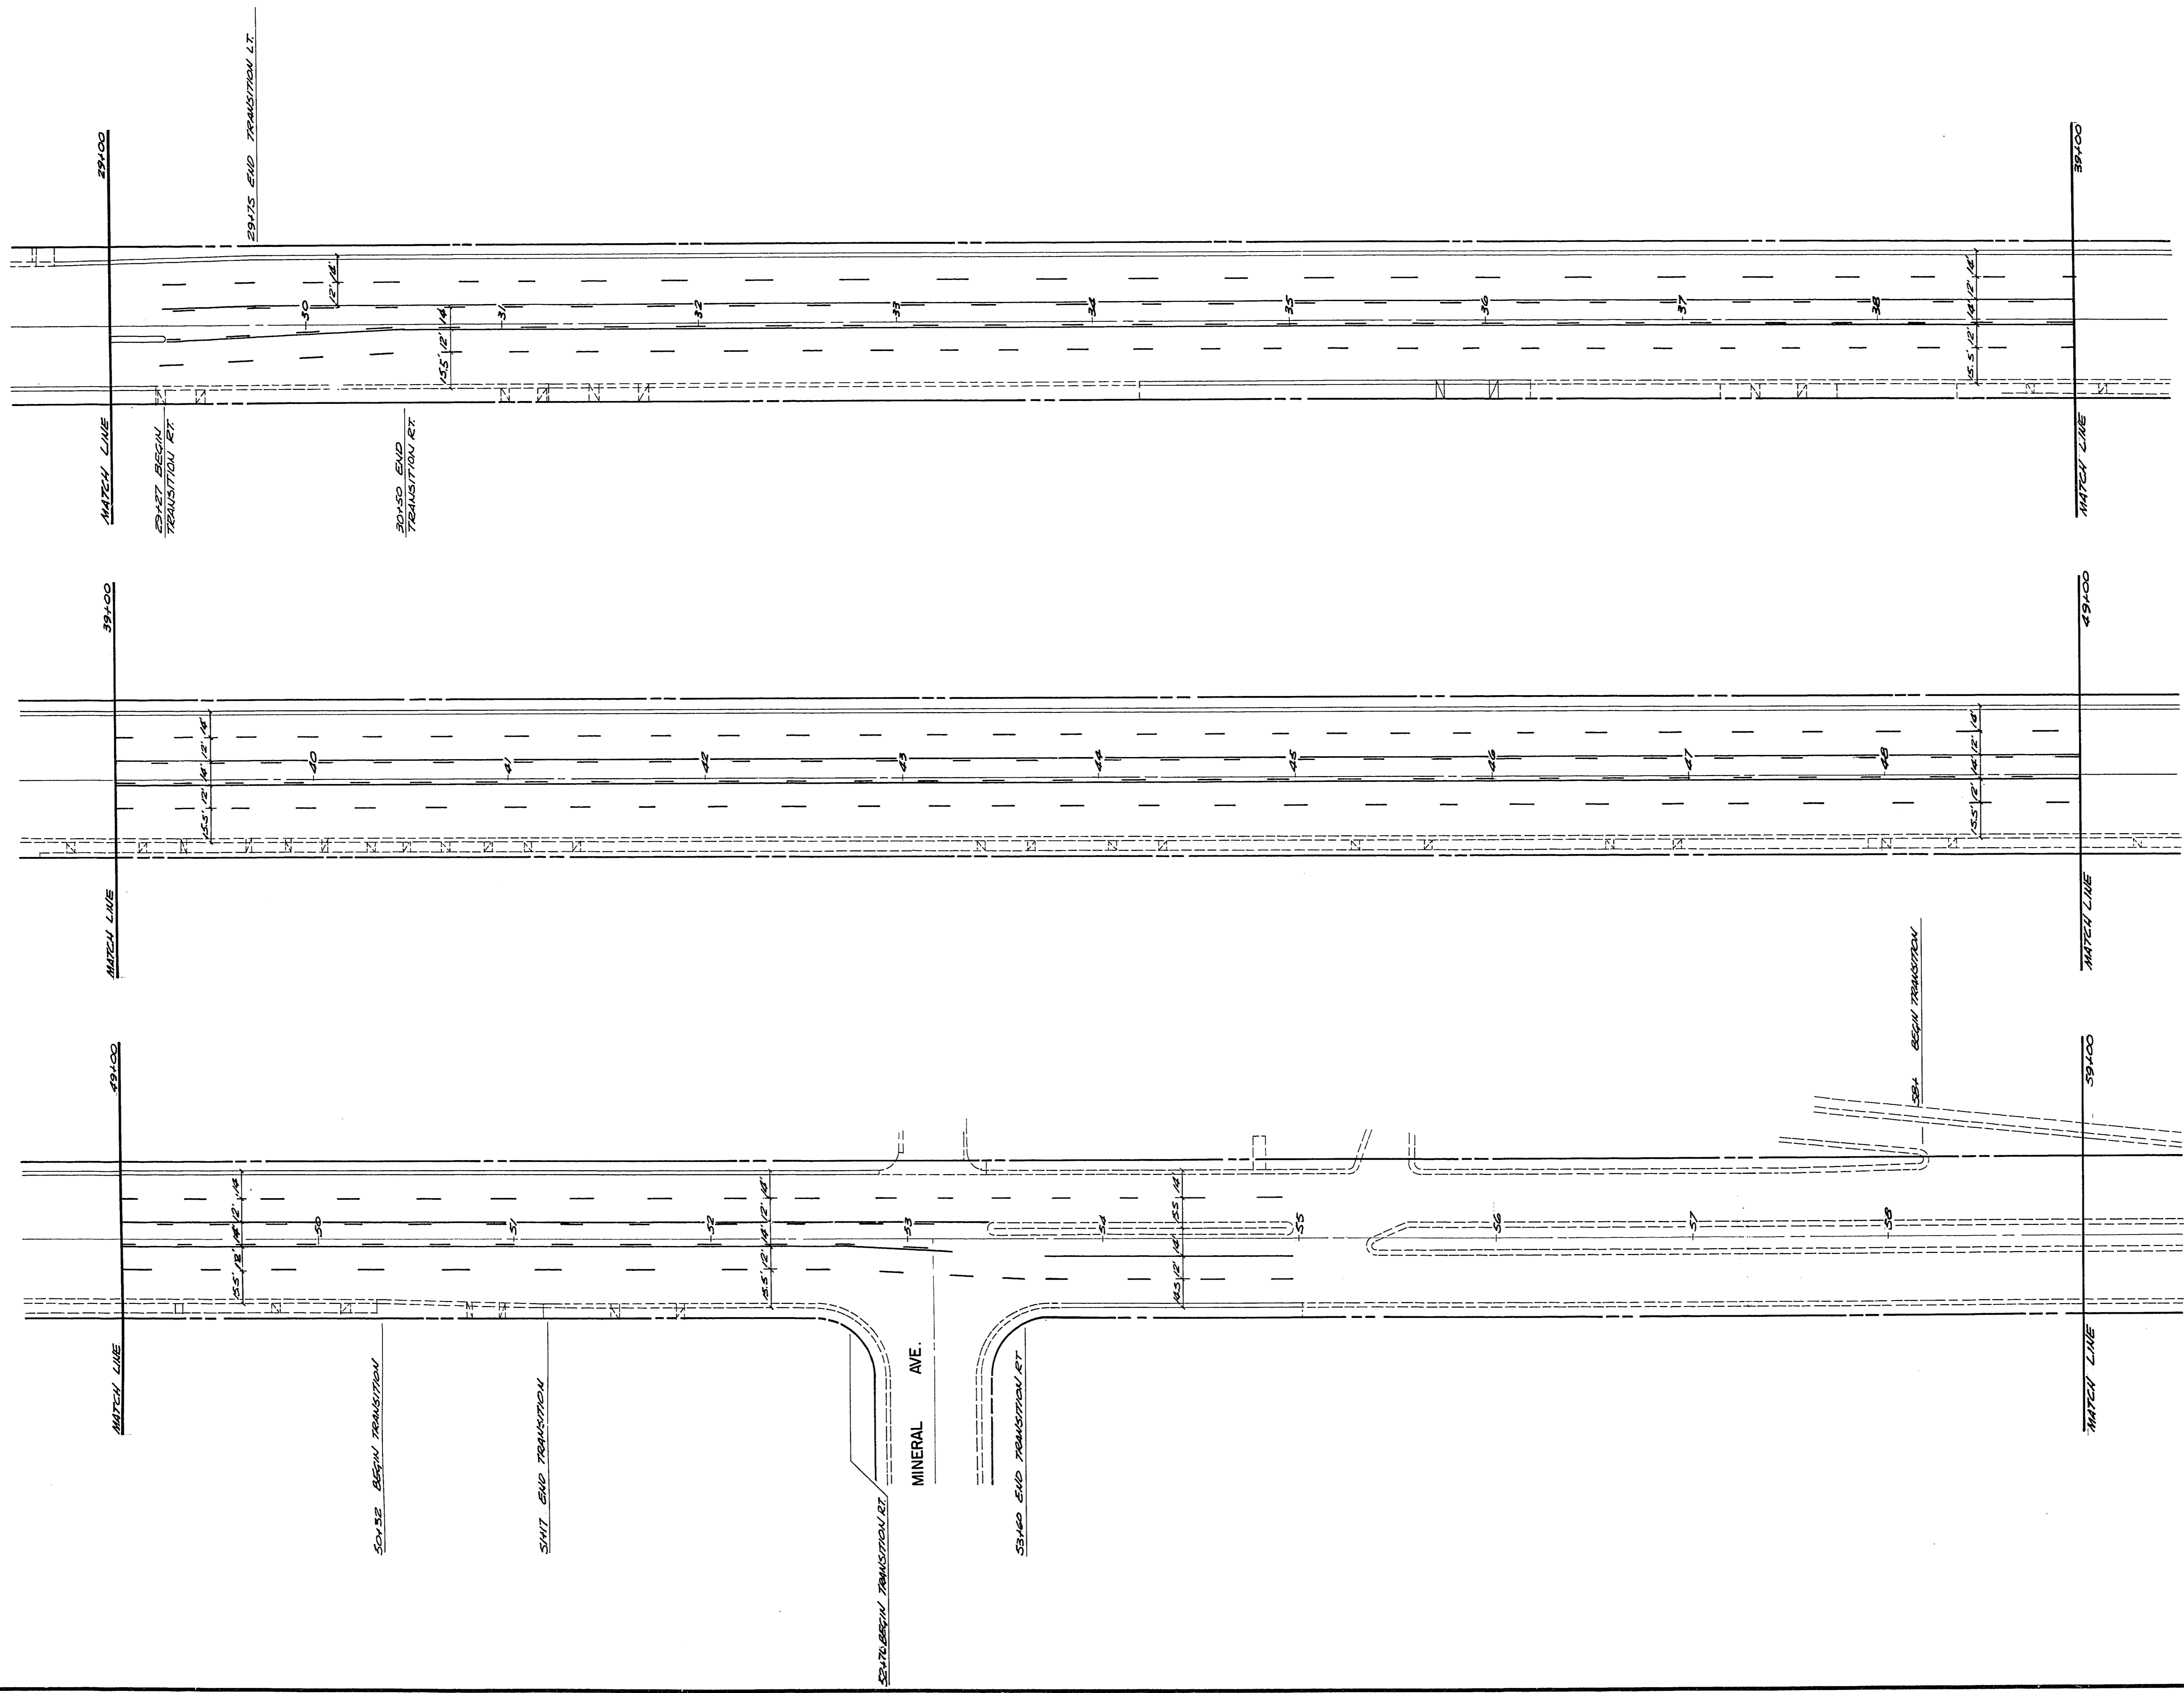

REVISIONS			
NO.	DESCRIPTION/DATE	BY	

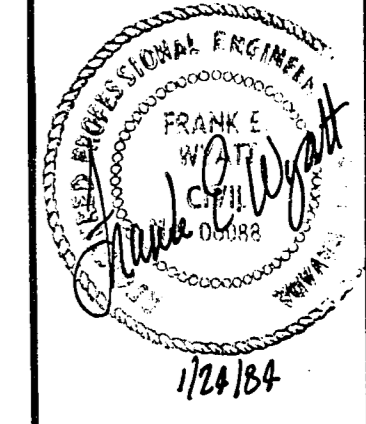

SPARKS, NEVADA
 LAS VEGAS, NEVADA
 SEATTLE, WASHINGTON
SEI
 ENGINEERS/PLANNERS

CITY OF LAS VEGAS
 HIGHLAND DRIVE
 CHARLESTON BOULEVARD TO CAREY AVENUE
DELINEATION
 29+00 TO 39+00

JOB NO. 2-0241-004-821
DESIGNED DFP
DRAWN TAM
COMP.
CHECKED
DATE DECEMBER, 1982

66

66 OF 75 SHEETS

19-4-311 107-V850A